





EXISTING FRONT ELEVATION




EXISTING REAR ELEVATION

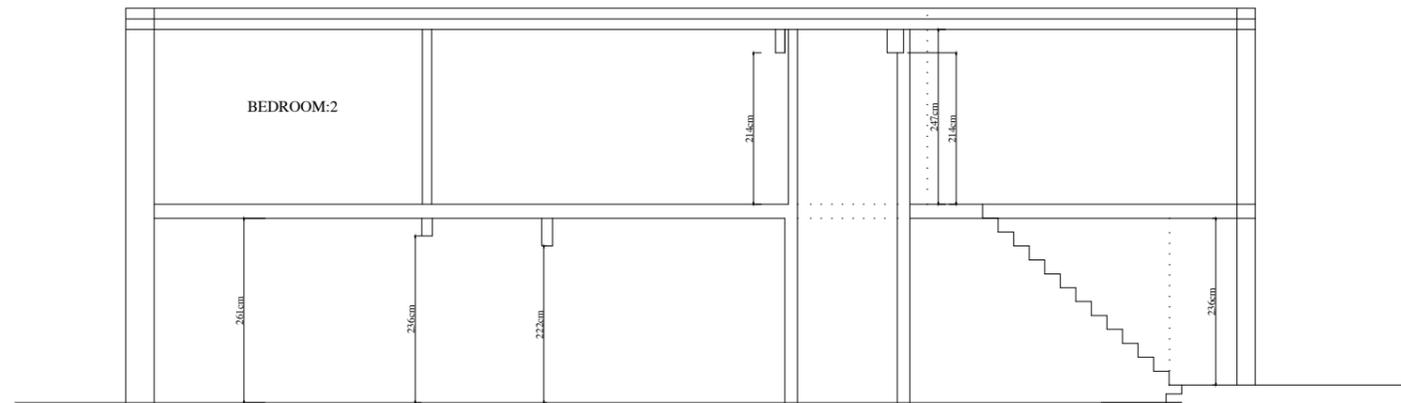

EXISTING SECTION A-A

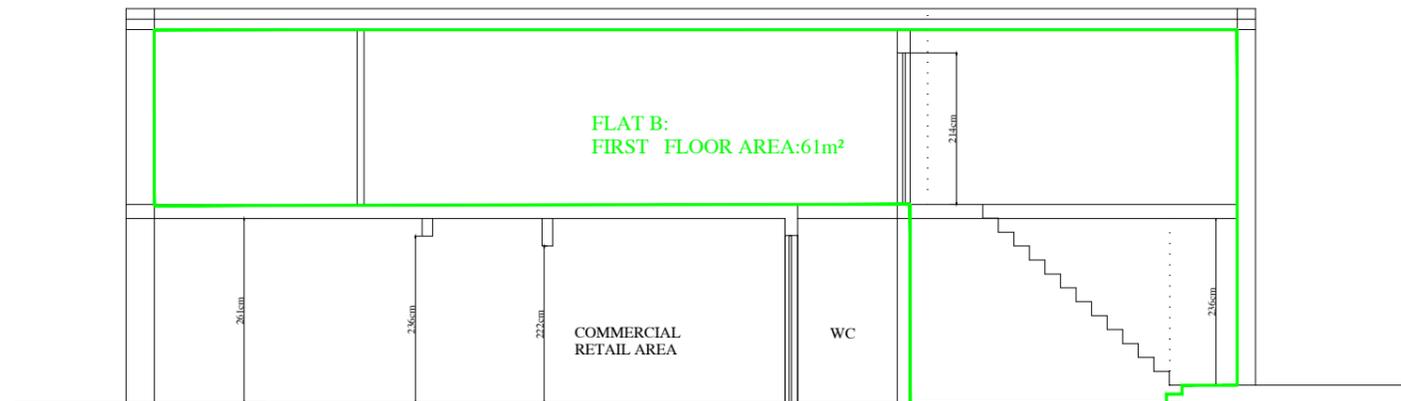

PROPOSED SECTION A-A

 

[m]

no	revision	date	control
<b>project</b>			
130 SOUTH STREET LANCING - WEST SUSSEX BN15 8AU			
<b>drawing title</b>			
EXISTING ELEVATIONS AND SECTION A-A			
<b>scale</b>			
1/100@A3			
<b>date</b>			
6/10/2025			
<b>drw.no</b>			
O.ATESOGLU-08-PL02			