


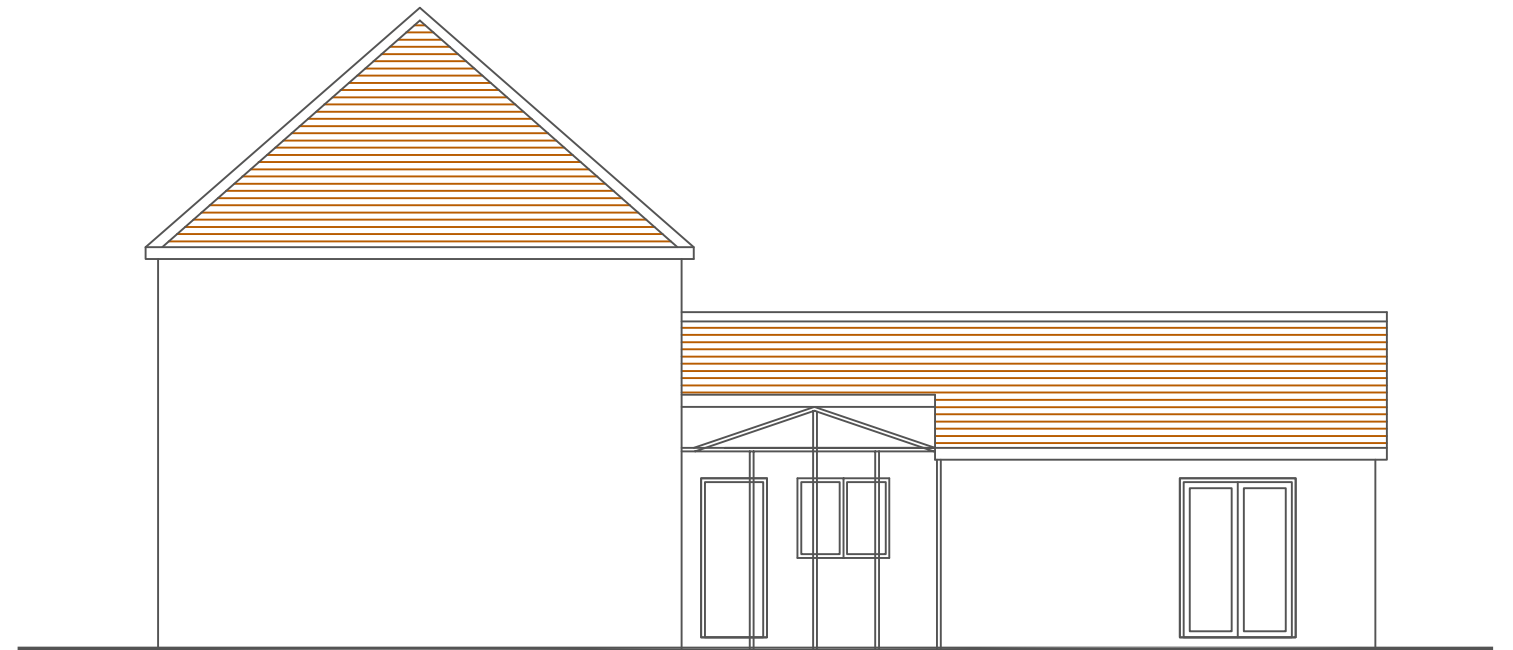


Front Elevation (East)



Side Elevation (North)



Rear Elevation (West)

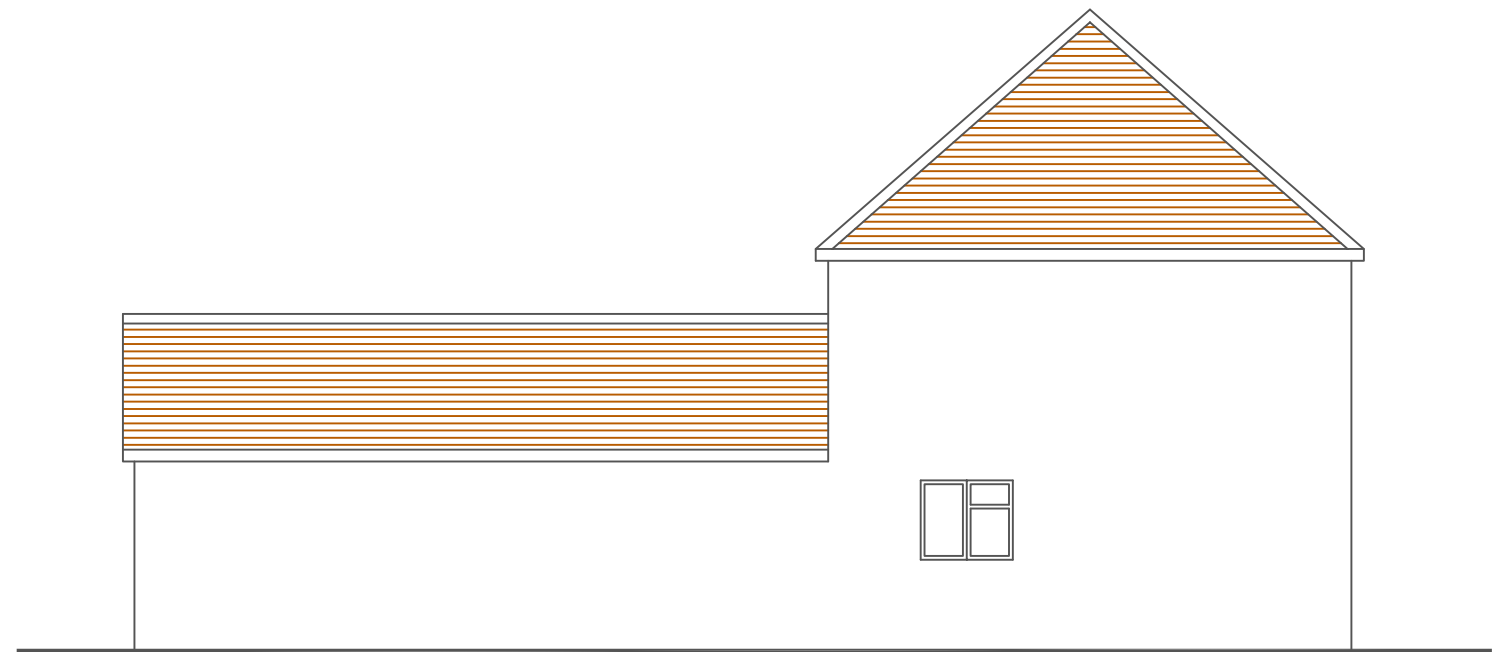

Side Elevation (South)

EXTERNAL MATERIALS.

ROOF TILES - CLAY

DOORS AND WINDOWS - UPVC

WALLS - RENDER

WALLS (front first floor) - HORIZONTAL CLADDING



NOTES:				
1. All dimensions are in mm and must be checked on site.				
2. Drawings are to be read in conjunction with accompanying documents.				
3. Any errors or inaccuracies should be brought to the attention of SI McKay				
Client Name	Mr Sam Walsh			
Address	64 Grinstead Lane, Landng, BN15 9DZ			
Drawing Title	PROPOSED ELEVATIONS			
Drawing Reference	SW - 11	Date	01/03/26	
Scale	Paper	Drawn By	Rev	Direction
1:100	A3	LM	-	