

Notes:

1. THE COPYRIGHT OF THIS DRAWING IS VESTED IN WARWICK LANE DEVELOPMENTS LTD. IT MAY NOT BE REPRODUCED IN WHOLE OR PART OR USED FOR THE MANUFACTURE OF ANY ARTICLE WITHOUT THE EXPRESS PERMISSION OF THE COPYRIGHT HOLDERS.
2. WORK TO FIGURED DIMENSIONS ONLY.
3. THIS DRAWING IS TO BE READ IN CONJUNCTION WITH ALL RELEVANT ARCHITECTS, SERVICE ENGINEER'S AND WARWICK LANE DEVELOPMENTS DRAWINGS AND SPECIFICATIONS.



1 Section A-A'

0m 2m 4m 6m 8m 10m
VISUAL SCALE 1:100 @ A1




2 Section B-B'

0m 2m 4m 6m 8m 10m
VISUAL SCALE 1:100 @ A1



3 Front Elevation (East)

0m 2m 4m 6m 8m 10m
VISUAL SCALE 1:100 @ A1

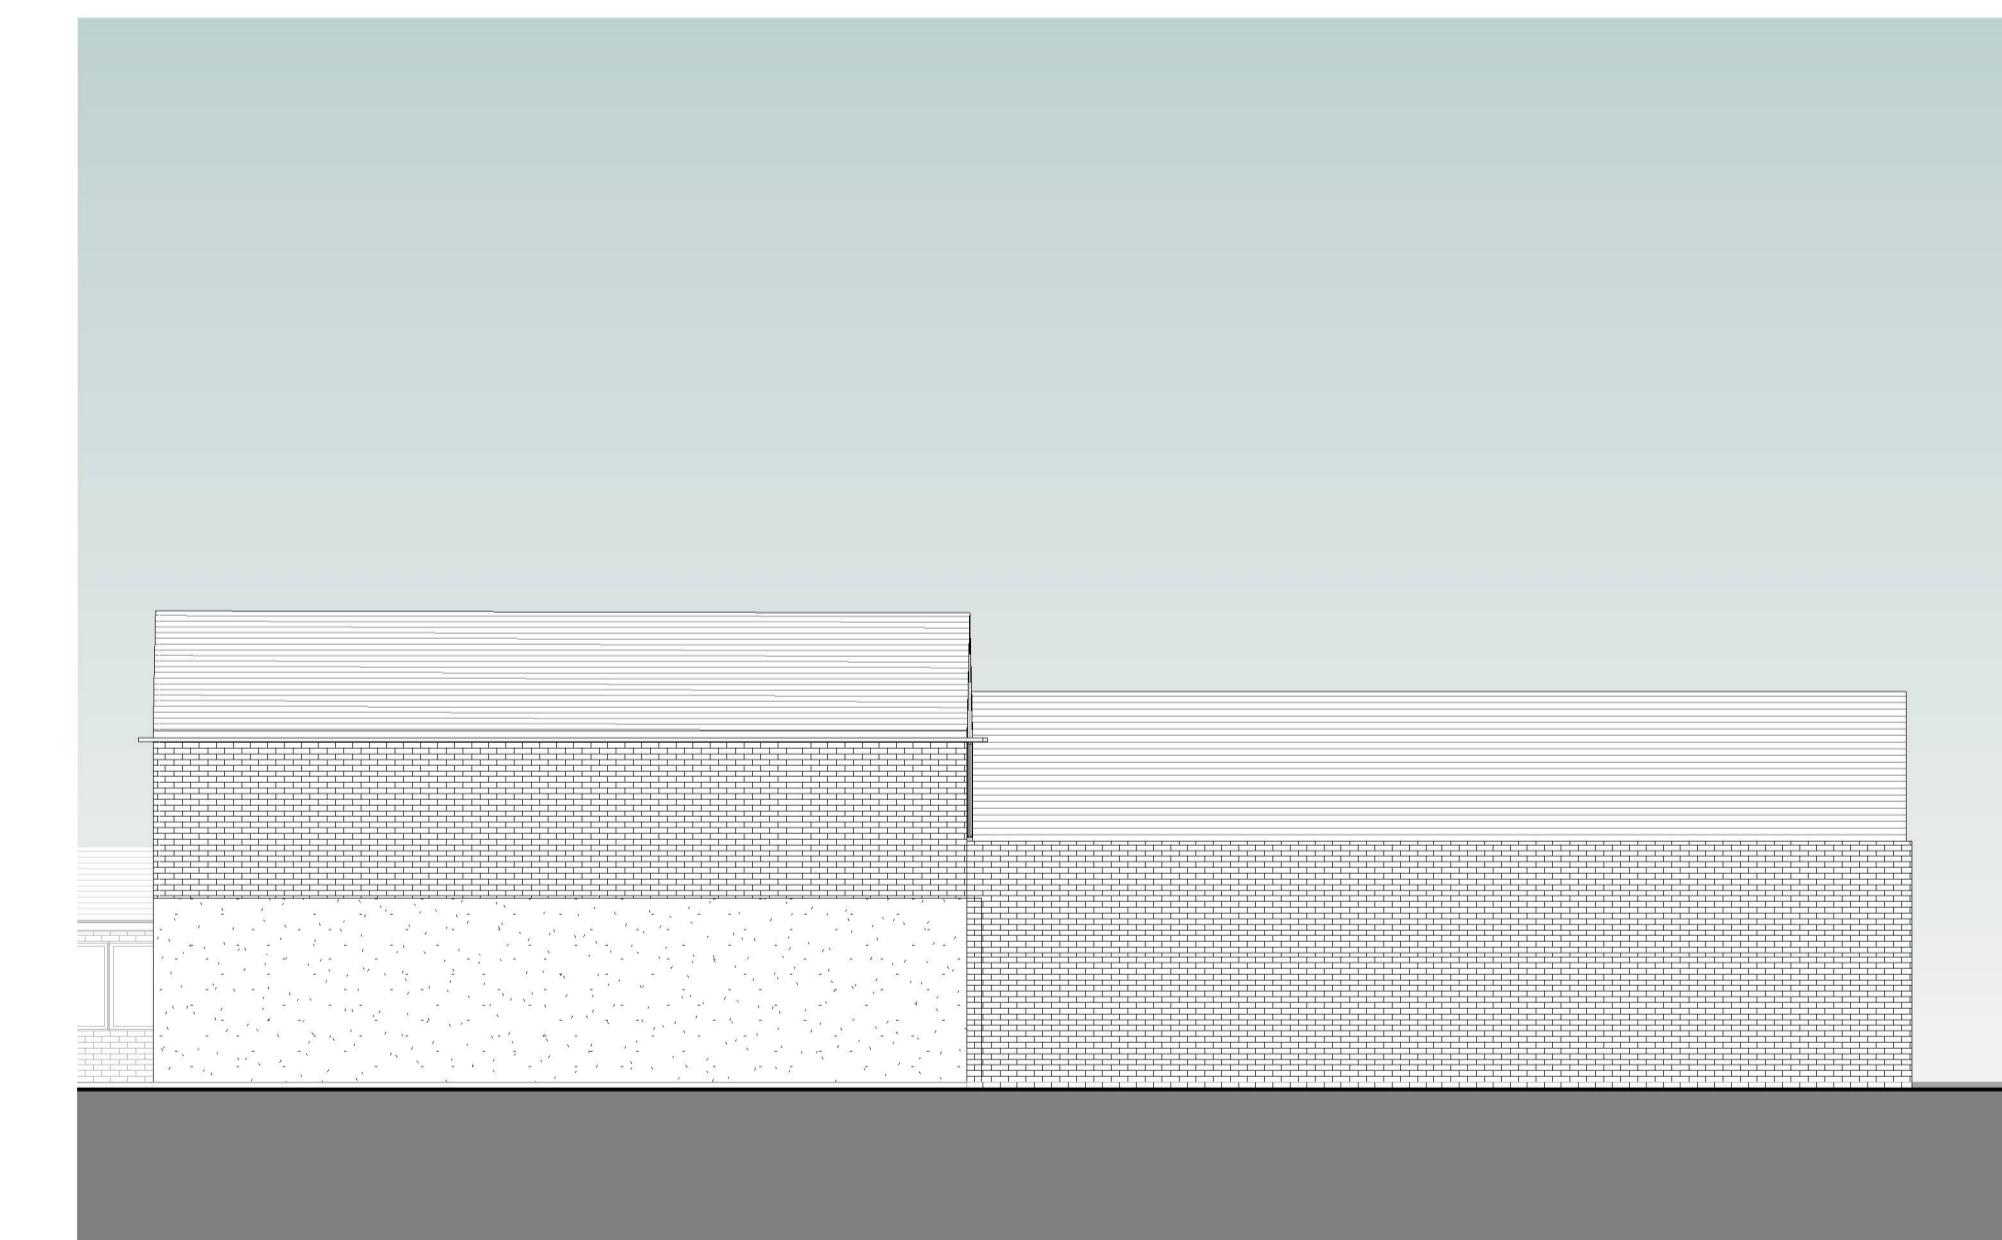


4 Rear Elevation (West).

0m 2m 4m 6m 8m 10m
VISUAL SCALE 1:100 @ A1

Revision Number	Revision Description	Issued by	Revision Date
-----------------	----------------------	-----------	---------------

STATUS: Planning Issue

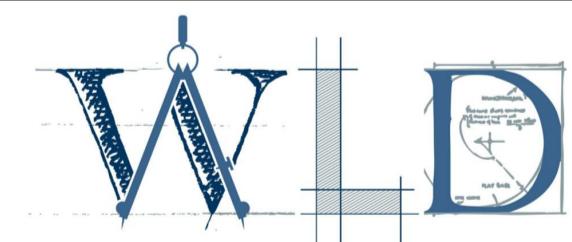

Warwick Lane.
Developments Ltd

T 01903 233332 Ext 131 | D 01903 206 908 | E acp@wld-group.co.uk
1 The Steyne, Worthing, West Sussex, BN11 3DS

CLIENT: Thornehead Securities LTD	SITE ADDRESS: Becket Buildings, Littlehampton Road, Worthing, West Sussex, BN13 1QD
-----------------------------------	---

DRAWING: Becket Mews West Wing

TITLE: Existing Elevations & Sections (West)

SCALE AT A1: 1 : 100	DATE: 14/02/2025	DRAWN: EL	CHECKED: AP
PROJECT NO: BKT MEWS	DRAWING NO: WLD-001-24-03	REVISION:	