




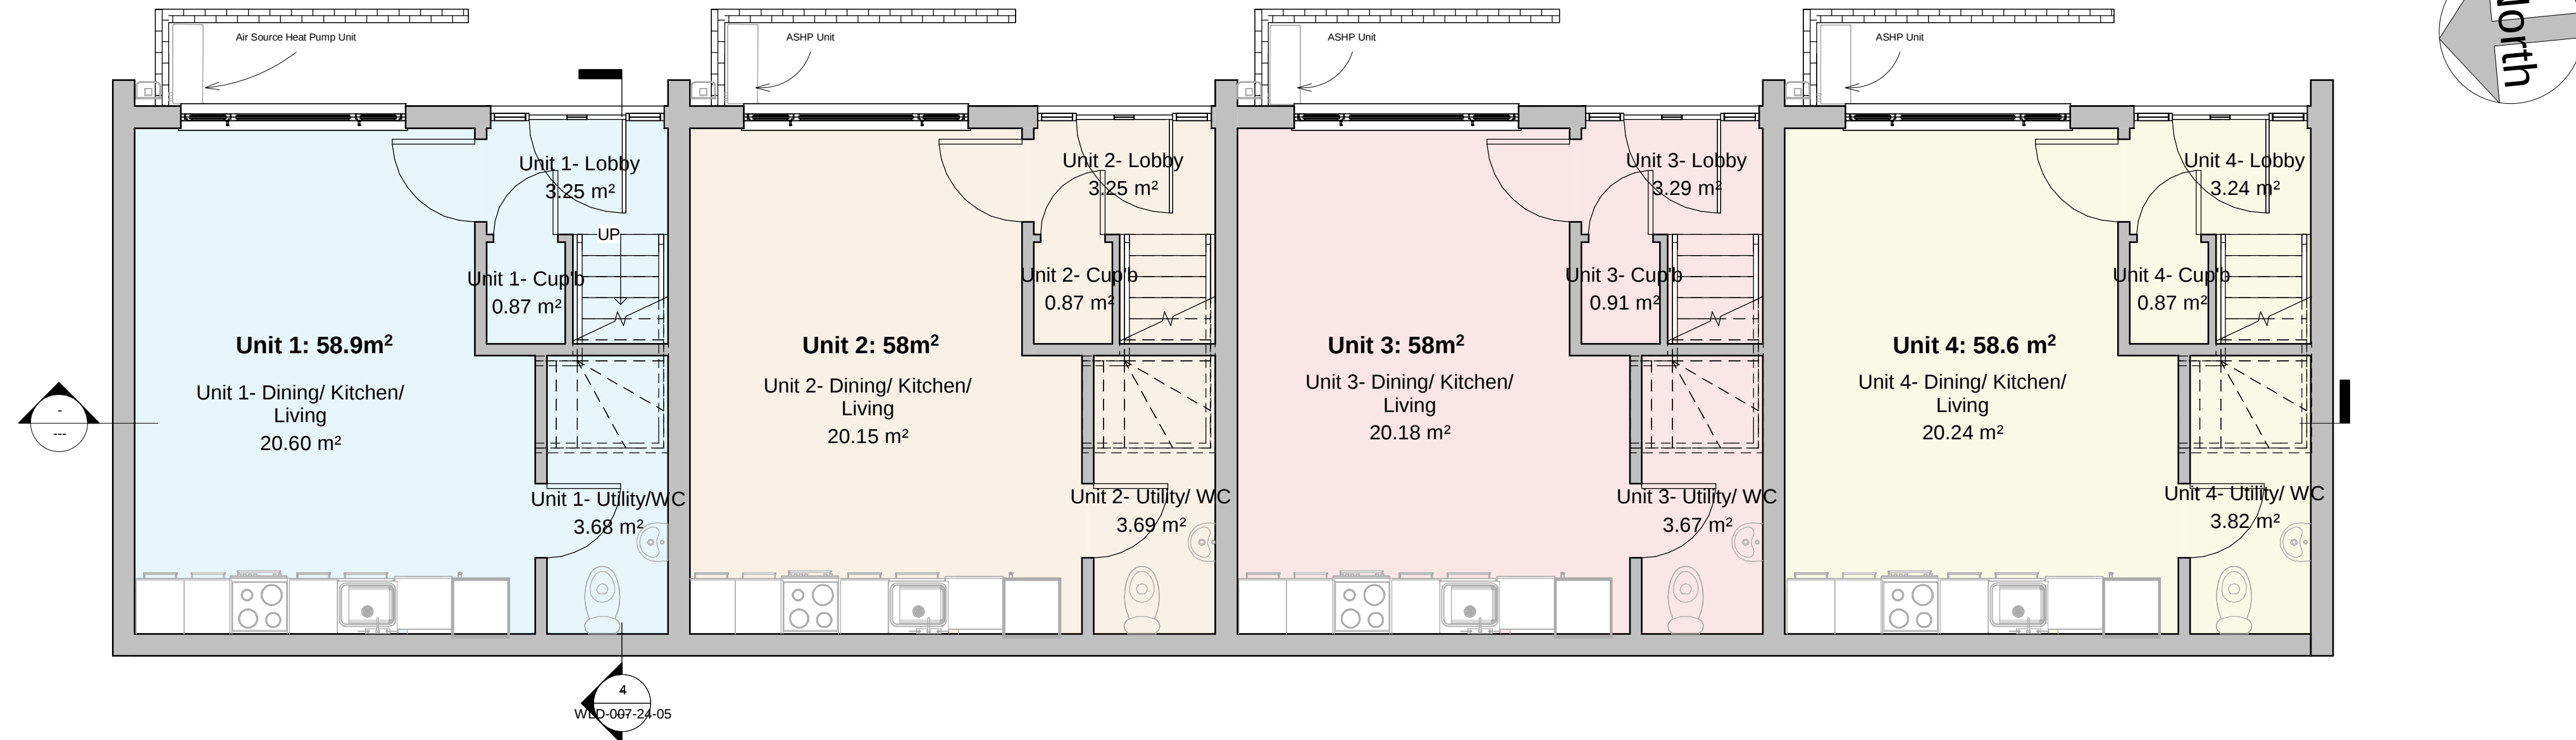

1 Ground Floor - West Wing
1 : 50

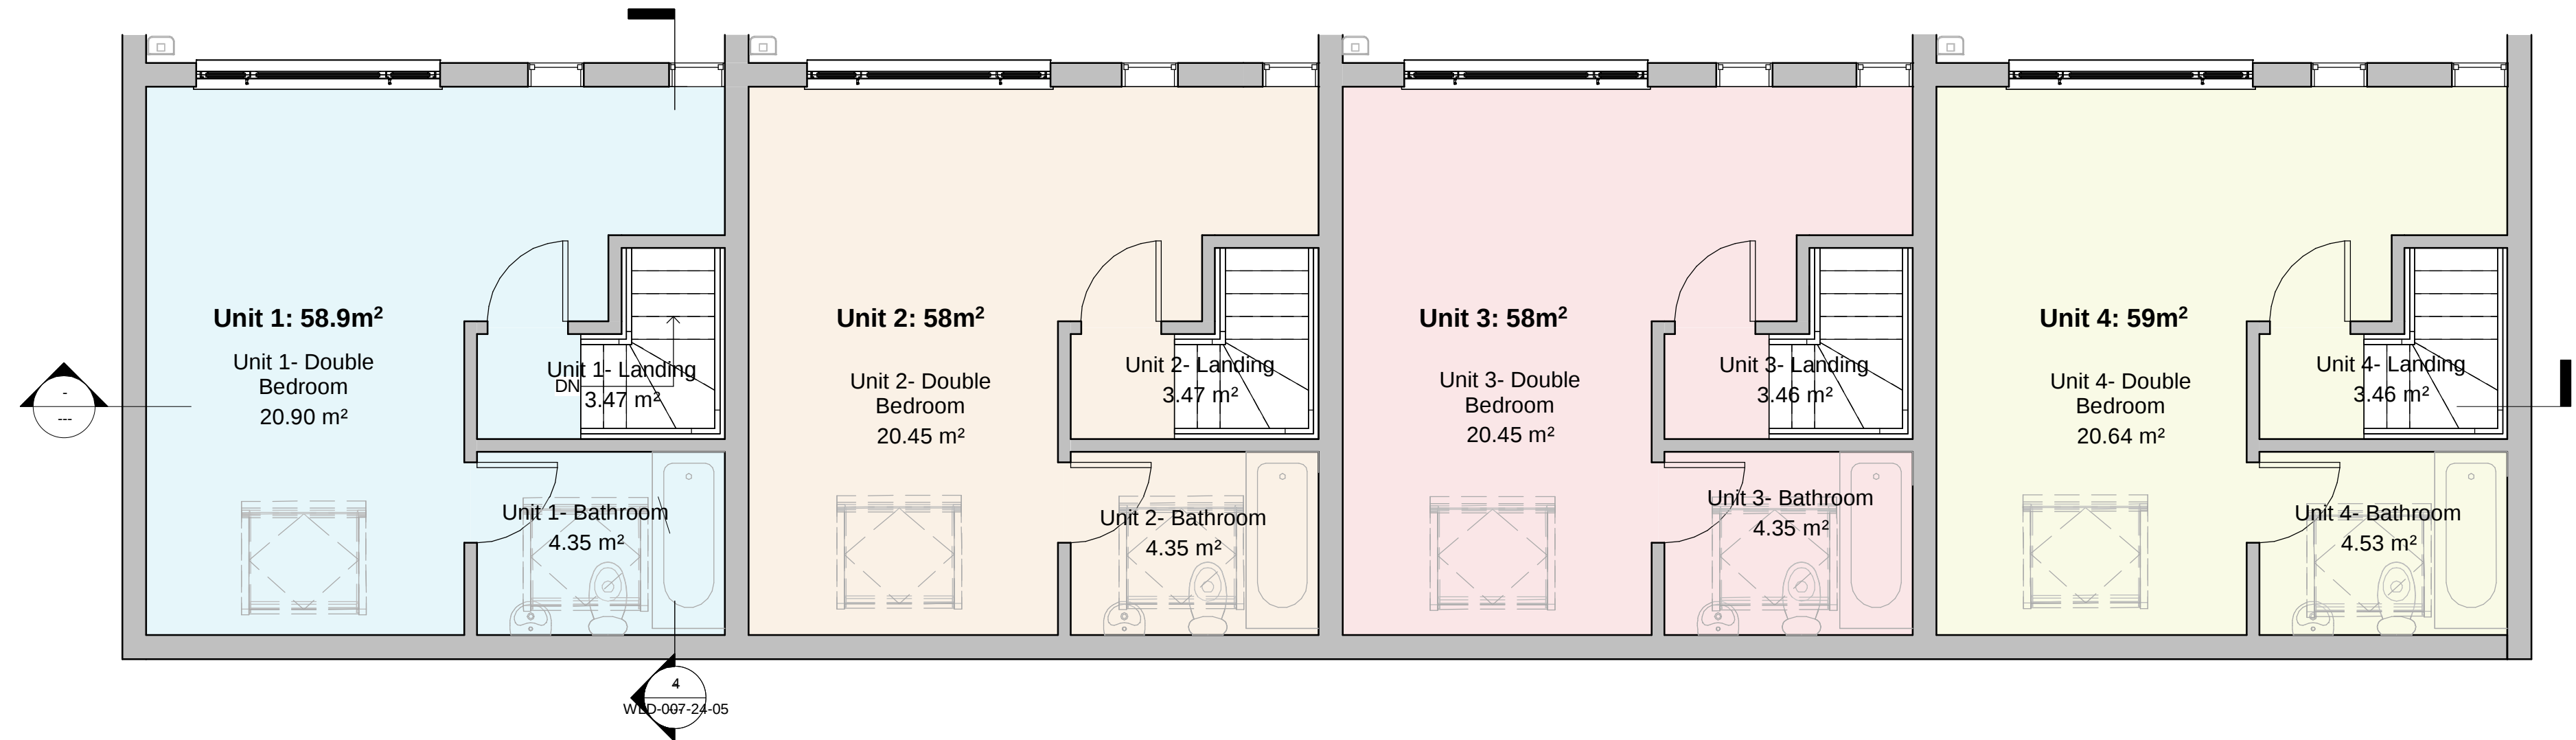

2 First Floor - West Wing
1 : 50

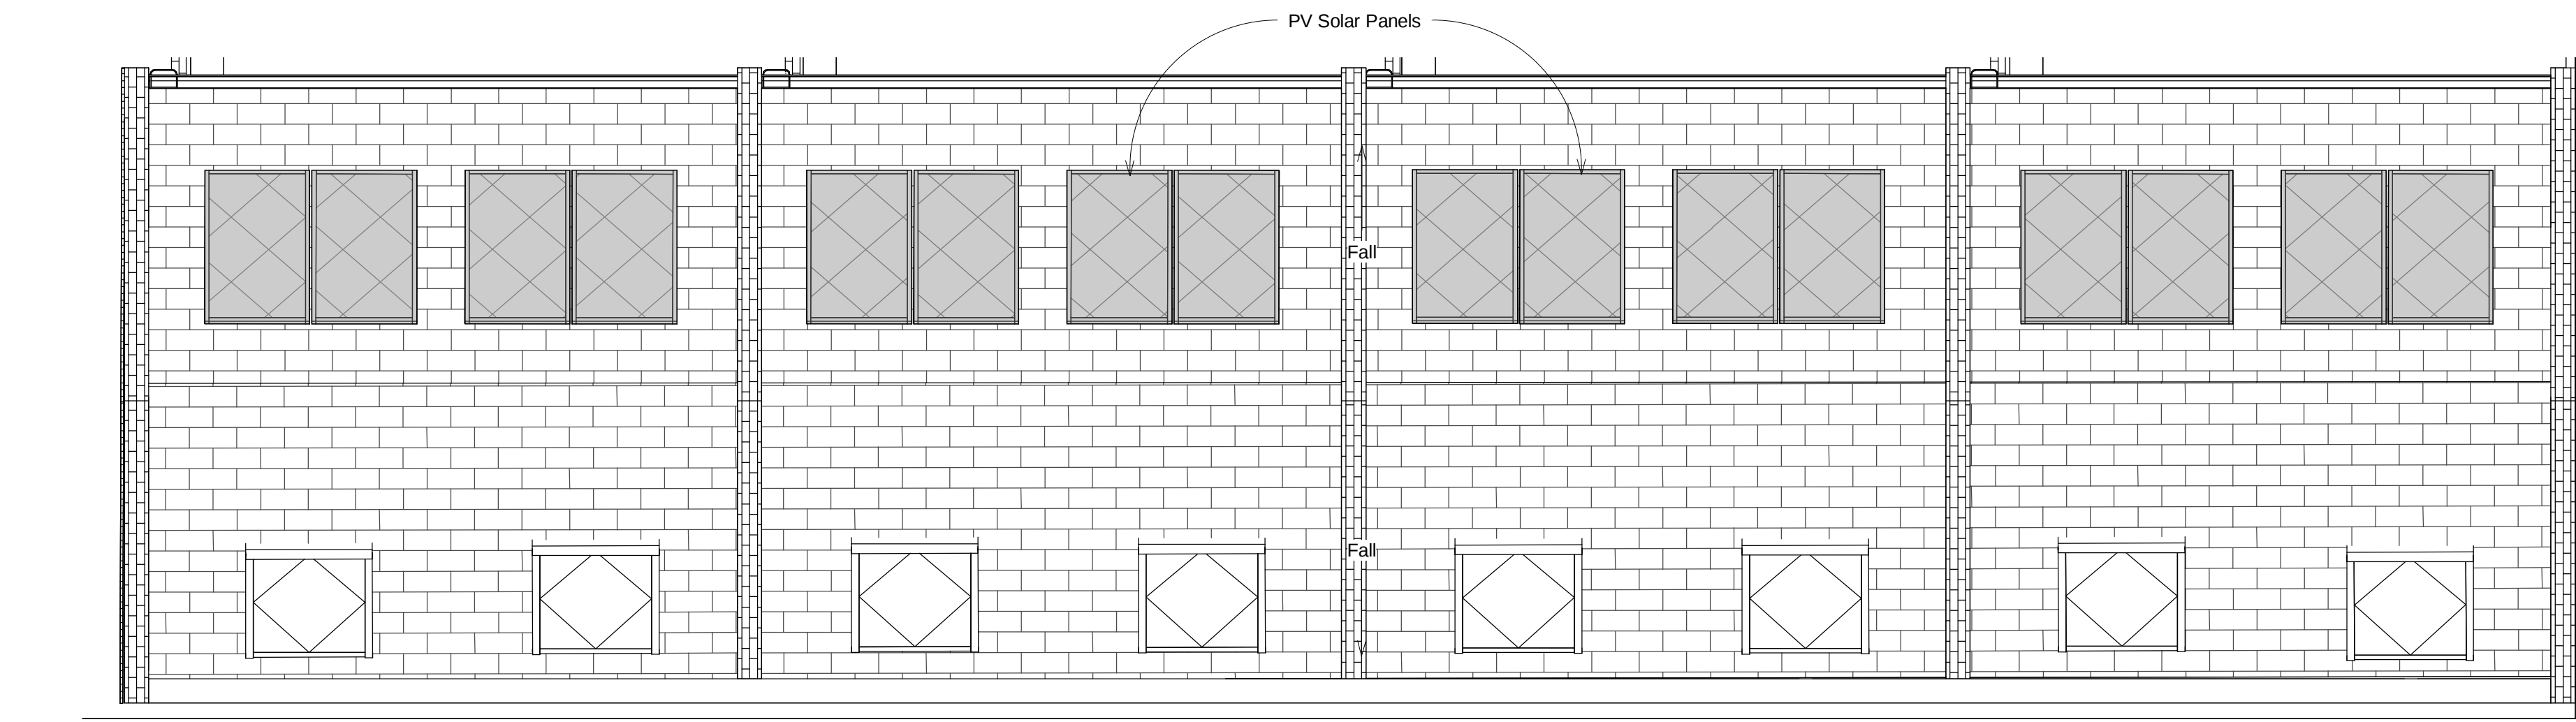

3 Roof Plan - West Wing
1 : 50

Notes:

1. THE COPYRIGHT OF THIS DRAWING IS VESTED IN WARWICK LANE DEVELOPMENTS AND IT MAY NOT BE REPRODUCED IN WHOLE OR PART OR USED FOR THE MANUFACTURE OF ANY ARTICLE WITHOUT THE EXPRESS PERMISSION OF THE COPYRIGHT HOLDERS.
2. WORK TO FIGURED DIMENSIONS ONLY.
3. THIS DRAWING IS TO BE READ IN CONJUNCTION WITH ALL RELEVANT ARCHITECTS, SERVICE ENGINEER'S AND WARWICK LANE DEVELOPMENTS DRAWINGS AND SPECIFICATIONS.

Unit 1 GIA (1b2p)	
Name	Area

Unit 1- Ground Floor	29.48 m²
Unit 1- 1st Floor	29.45 m²
Grand total: 2	58.93 m²

Unit 2 GIA (1b2p)	
Name	Area

Unit 2	29.00 m²
Unit 2- 1st Floor	29.01 m²
Grand total: 2	58.01 m²

Unit 3 GIA (1b2p)	
Name	Area

Unit 3	28.99 m²
Unit 3- 1st Floor	29.01 m²
Grand total: 2	58.00 m²

Unit 4 GIA (1b2p)	
Name	Area

Unit 4	29.06 m²
Unit 4- 1st Floor	29.06 m²
Grand total: 2	58.12 m²

Revision Number	Revision Description	Issued by	Revision Date
-----------------	----------------------	-----------	---------------

STATUS: Planning Issue

WLD
Warwick Lane.
Developments Ltd
T 01903 233332 Ext 131 | DF 01903 206 908 | E acp@wld-group.co.uk
1 The Steyne, Worthing, West Sussex, BN11 3DS

CLIENT: Thommead Securities LTD
10 Palm Court,
London, N16 5XA
SITE ADDRESS:
Becket Buildings,
Littlehampton Road,
Worthing, West
Sussex, BN13 1QD

DRAWING: Becket Mews West Wing			
TITLE: Proposed Floor Plans			
SCALE AT A1: 1 : 50	DATE: 17/12/2024	DRAWN: UF	CHECKED: ARW
PROJECT NO: WLD/001/24	DRAWING NO: WLD-001-24-05	REVISION:	