

Notes:



1. THE COPYRIGHT OF THIS DRAWING IS VESTED IN WARWICK LANE DEVELOPMENTS AND IT MAY NOT BE REPRODUCED IN WHOLE OR PART OR USED FOR THE MANUFACTURE OF ANY ARTICLE WITHOUT THE EXPRESS PERMISSION OF THE COPYRIGHT HOLDERS.
2. WORK TO FIGURED DIMENSIONS ONLY.
3. THIS DRAWING IS TO BE READ IN CONJUNCTION WITH ALL RELEVANT ARCHITECTS, SERVICE ENGINEER'S AND WARWICK LANE DEVELOPMENTS DRAWINGS AND SPECIFICATIONS.



1 Front Elevation (East)

1 : 50


0m 1m 2m 3m 4m 5m
VISUAL SCALE 1:50 @ A1

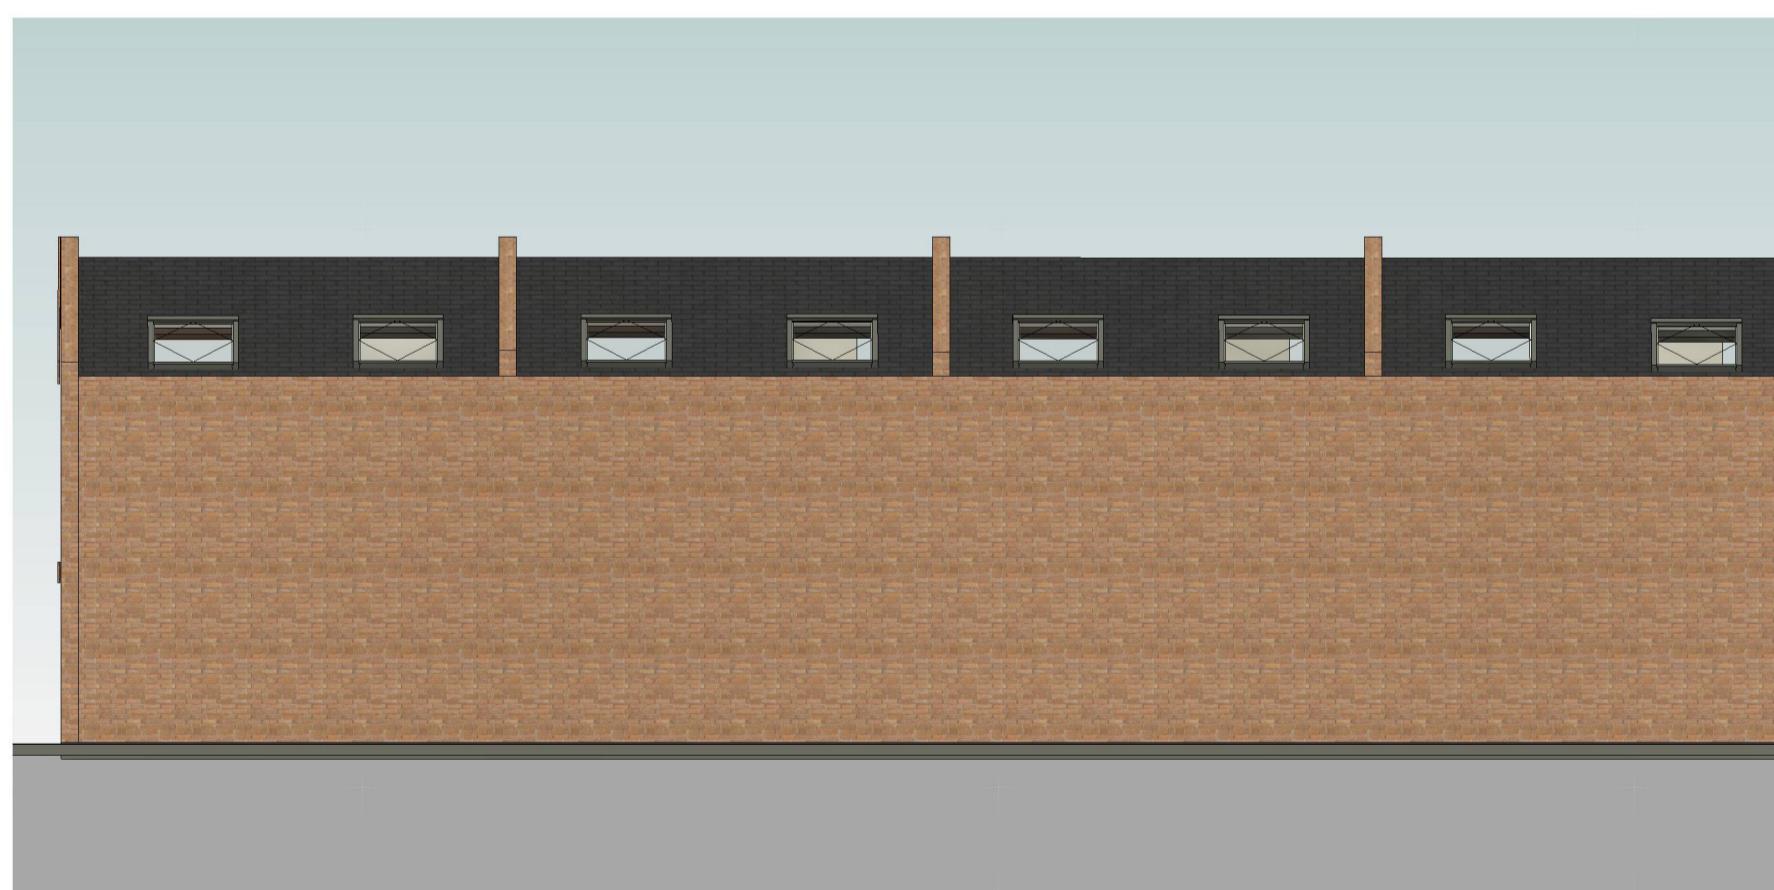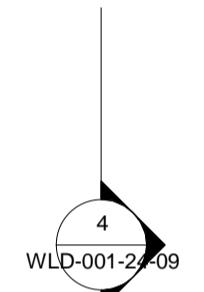

2 Rear Elevation (West)


1 : 100

0m 2m 4m 6m 8m 10m
VISUAL SCALE 1:100 @ A1

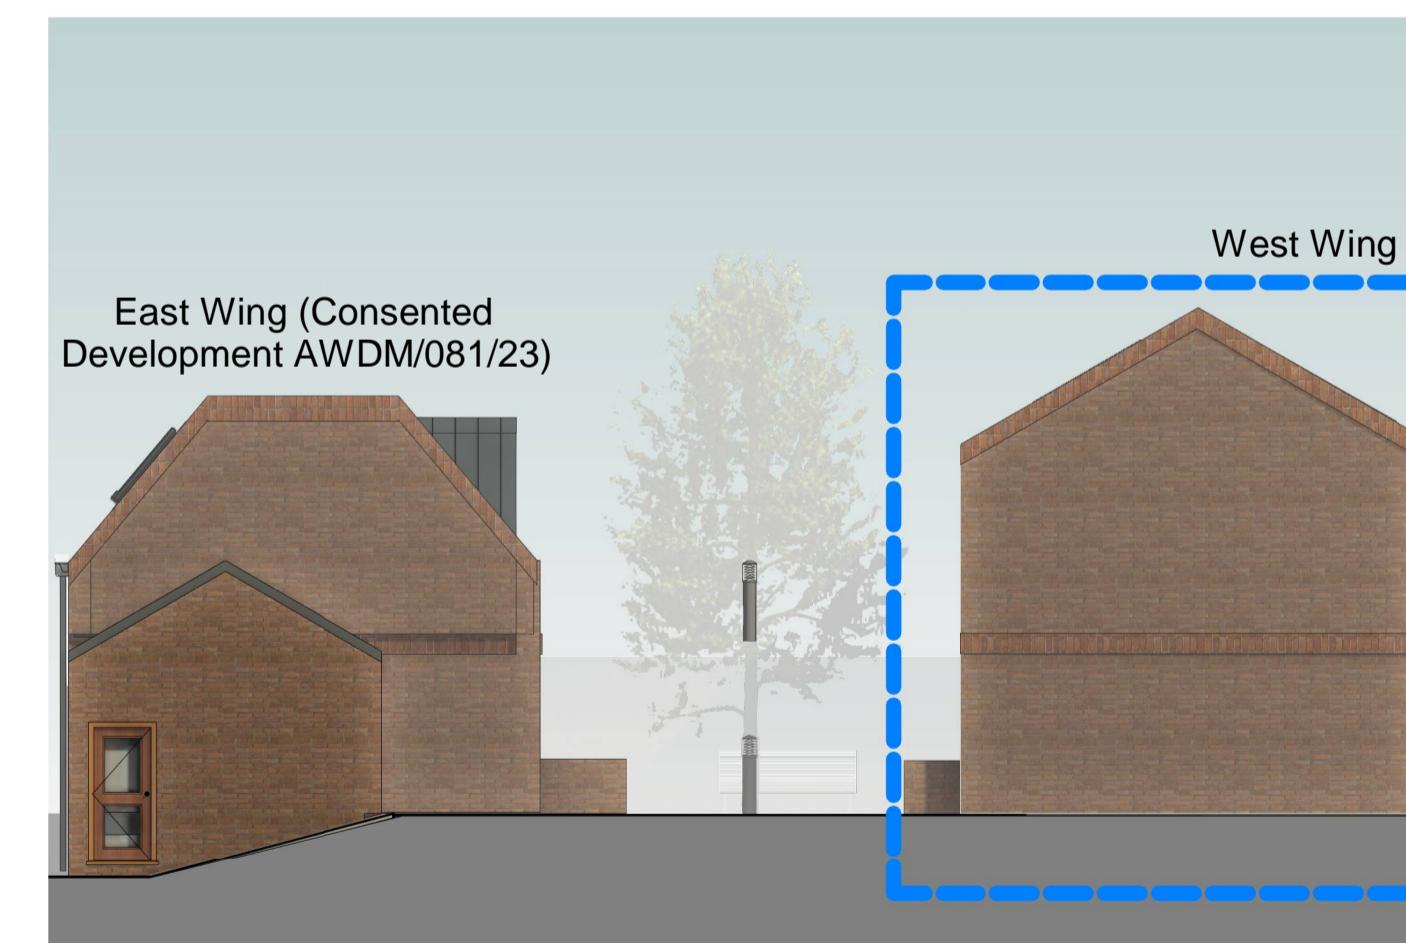

3 Side Elevation (North)

1 : 100

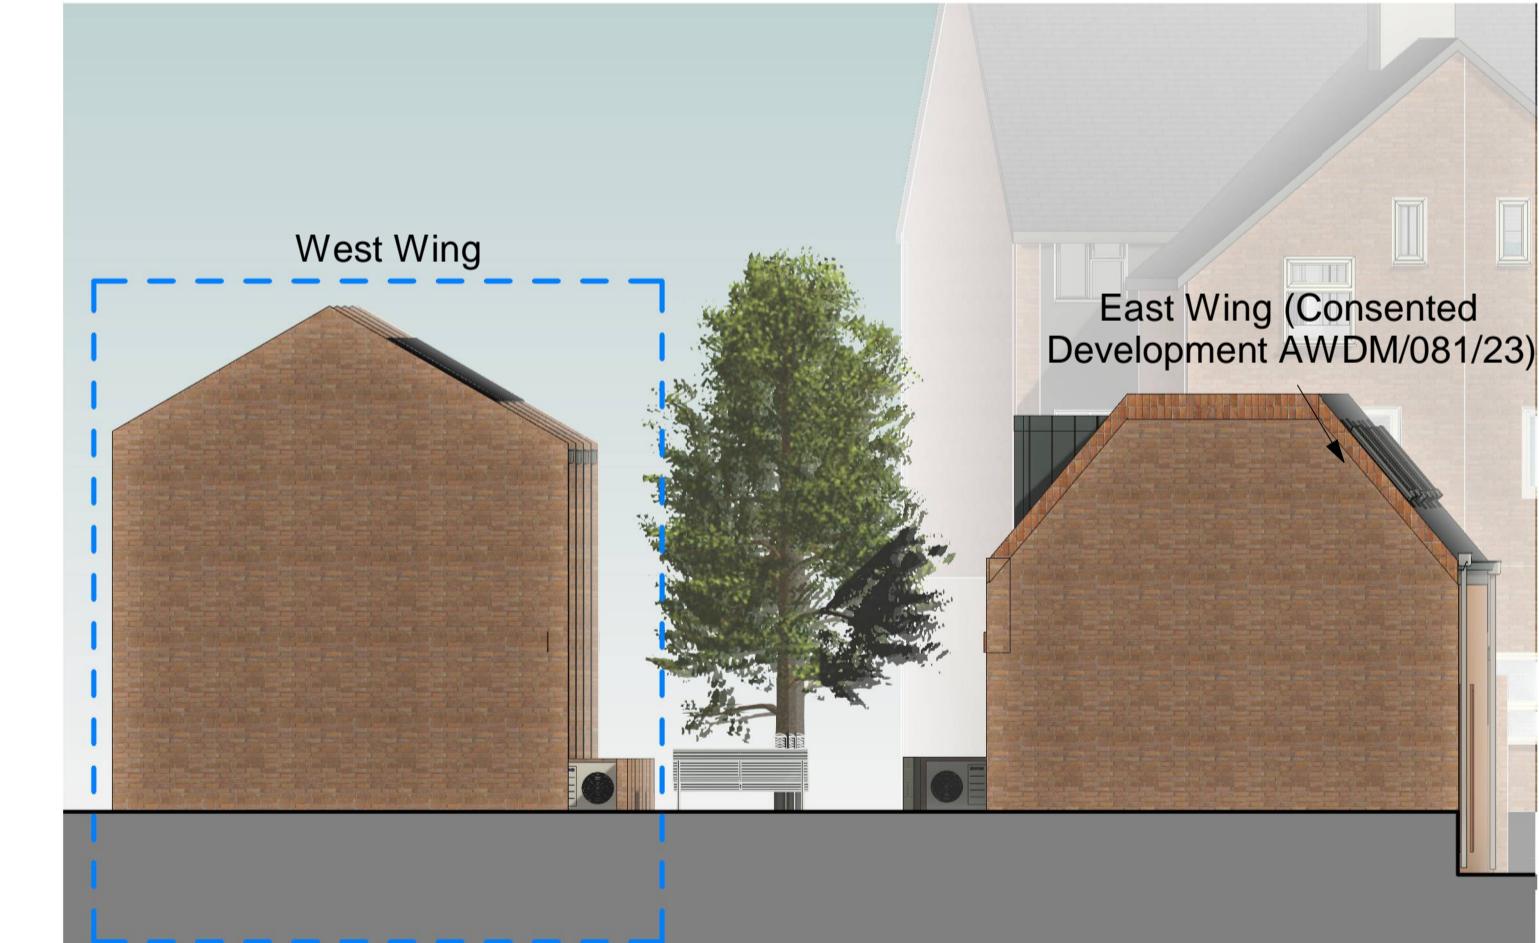


4 Side Elevation (South)

1 : 100

Rev_B Changes to Elevation Drawings' Titles 04-07-2022

Revision Number Revision Description Issued by Revision Date

STATUS: Planning Issue

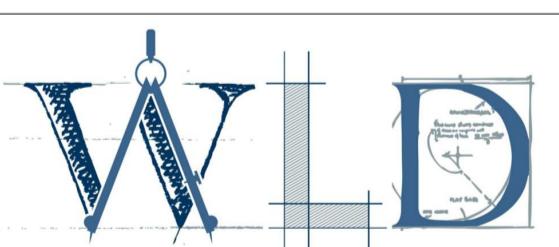

Warwick Lane.
Developments Ltd

T 01903 233332 Ext 131 | D 01903 206 908 | E acp@wld-group.co.uk
1 The Steyne, Worthing, West Sussex, BN11 3DS

CLIENT: Thornehead Securities LTD
10 Palm Court,
London, N16 5XA
SITE ADDRESS:
Becket Buildings,
Littlehampton Road,
Worthing, West
Sussex, BN13 1QD

DRAWING:
Becket Mews West Wing

TITLE: Proposed Sections & Elevations

SCALE AT A1:
As indicated DATE: 17/12/2024 DRAWN: UF CHECKED: ARW
PROJECT NO: WLD/001/24 DRAWING NO: WLD-001-24-06 REVISION: Rev_B