



Notes:

1. THE COPYRIGHT OF THIS DRAWING IS VESTED IN WARWICK LANE DEVELOPMENTS AND IT MAY NOT BE REPRODUCED IN WHOLE OR PART OR USED FOR THE MANUFACTURE OF ANY ARTICLE WITHOUT THE EXPRESS PERMISSION OF THE COPYRIGHT HOLDERS.
2. WORK TO FIGURED DIMENSIONS ONLY.
3. THIS DRAWING IS TO BE READ IN CONJUNCTION WITH ALL RELEVANT ARCHITECTS, SERVICE ENGINEER'S AND WARWICK LANE DEVELOPMENTS DRAWINGS AND SPECIFICATIONS.

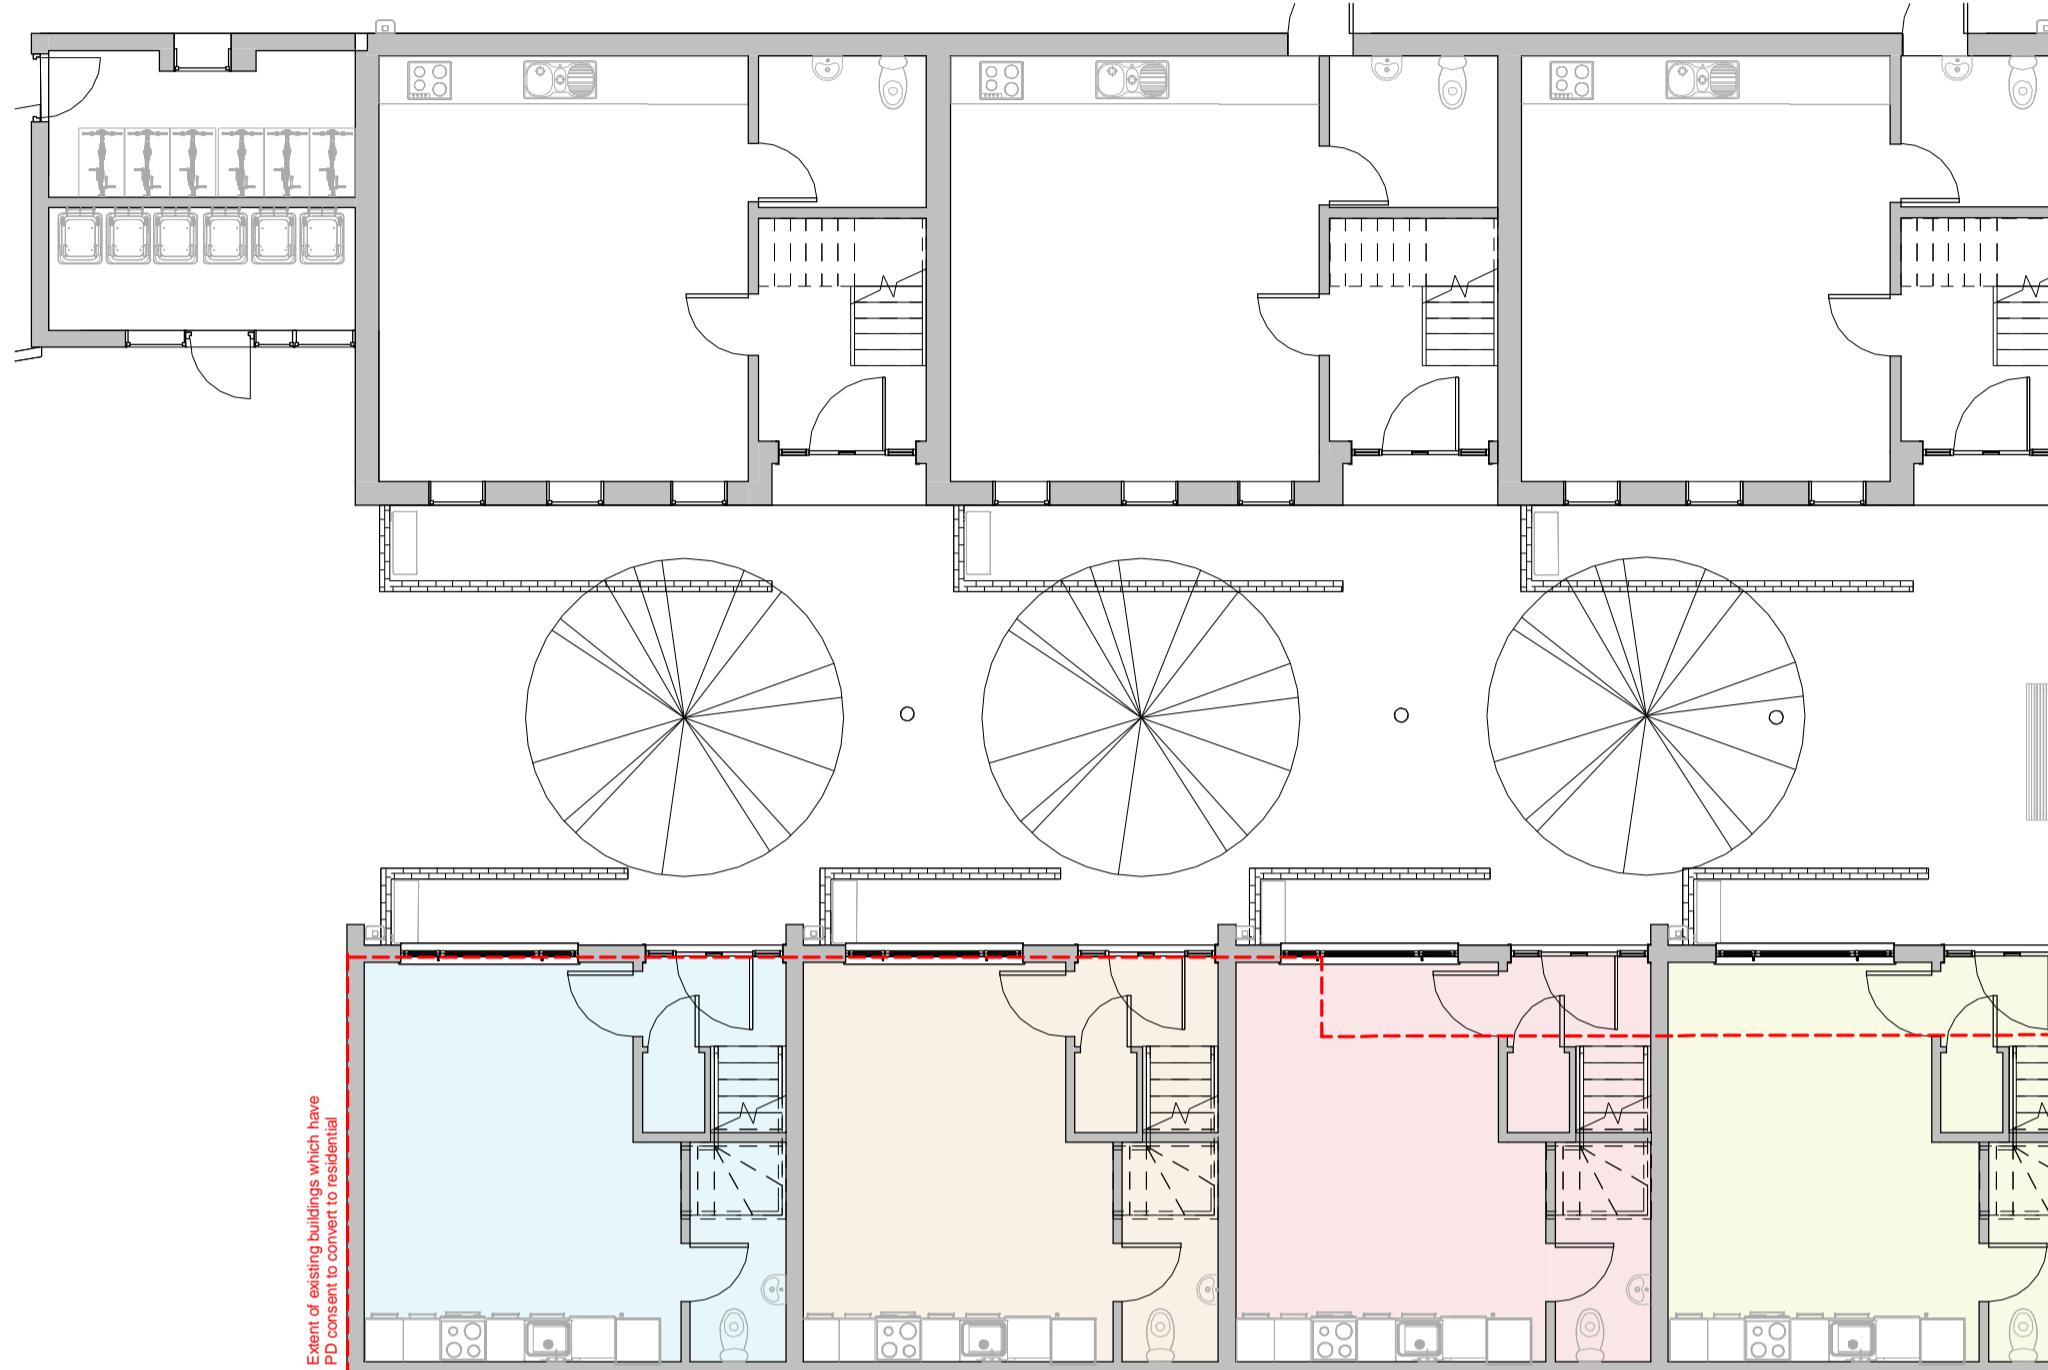

1 Ground Floor.

0m 2m 4m 6m 8m 10m
VISUAL SCALE 1:100 @ A1

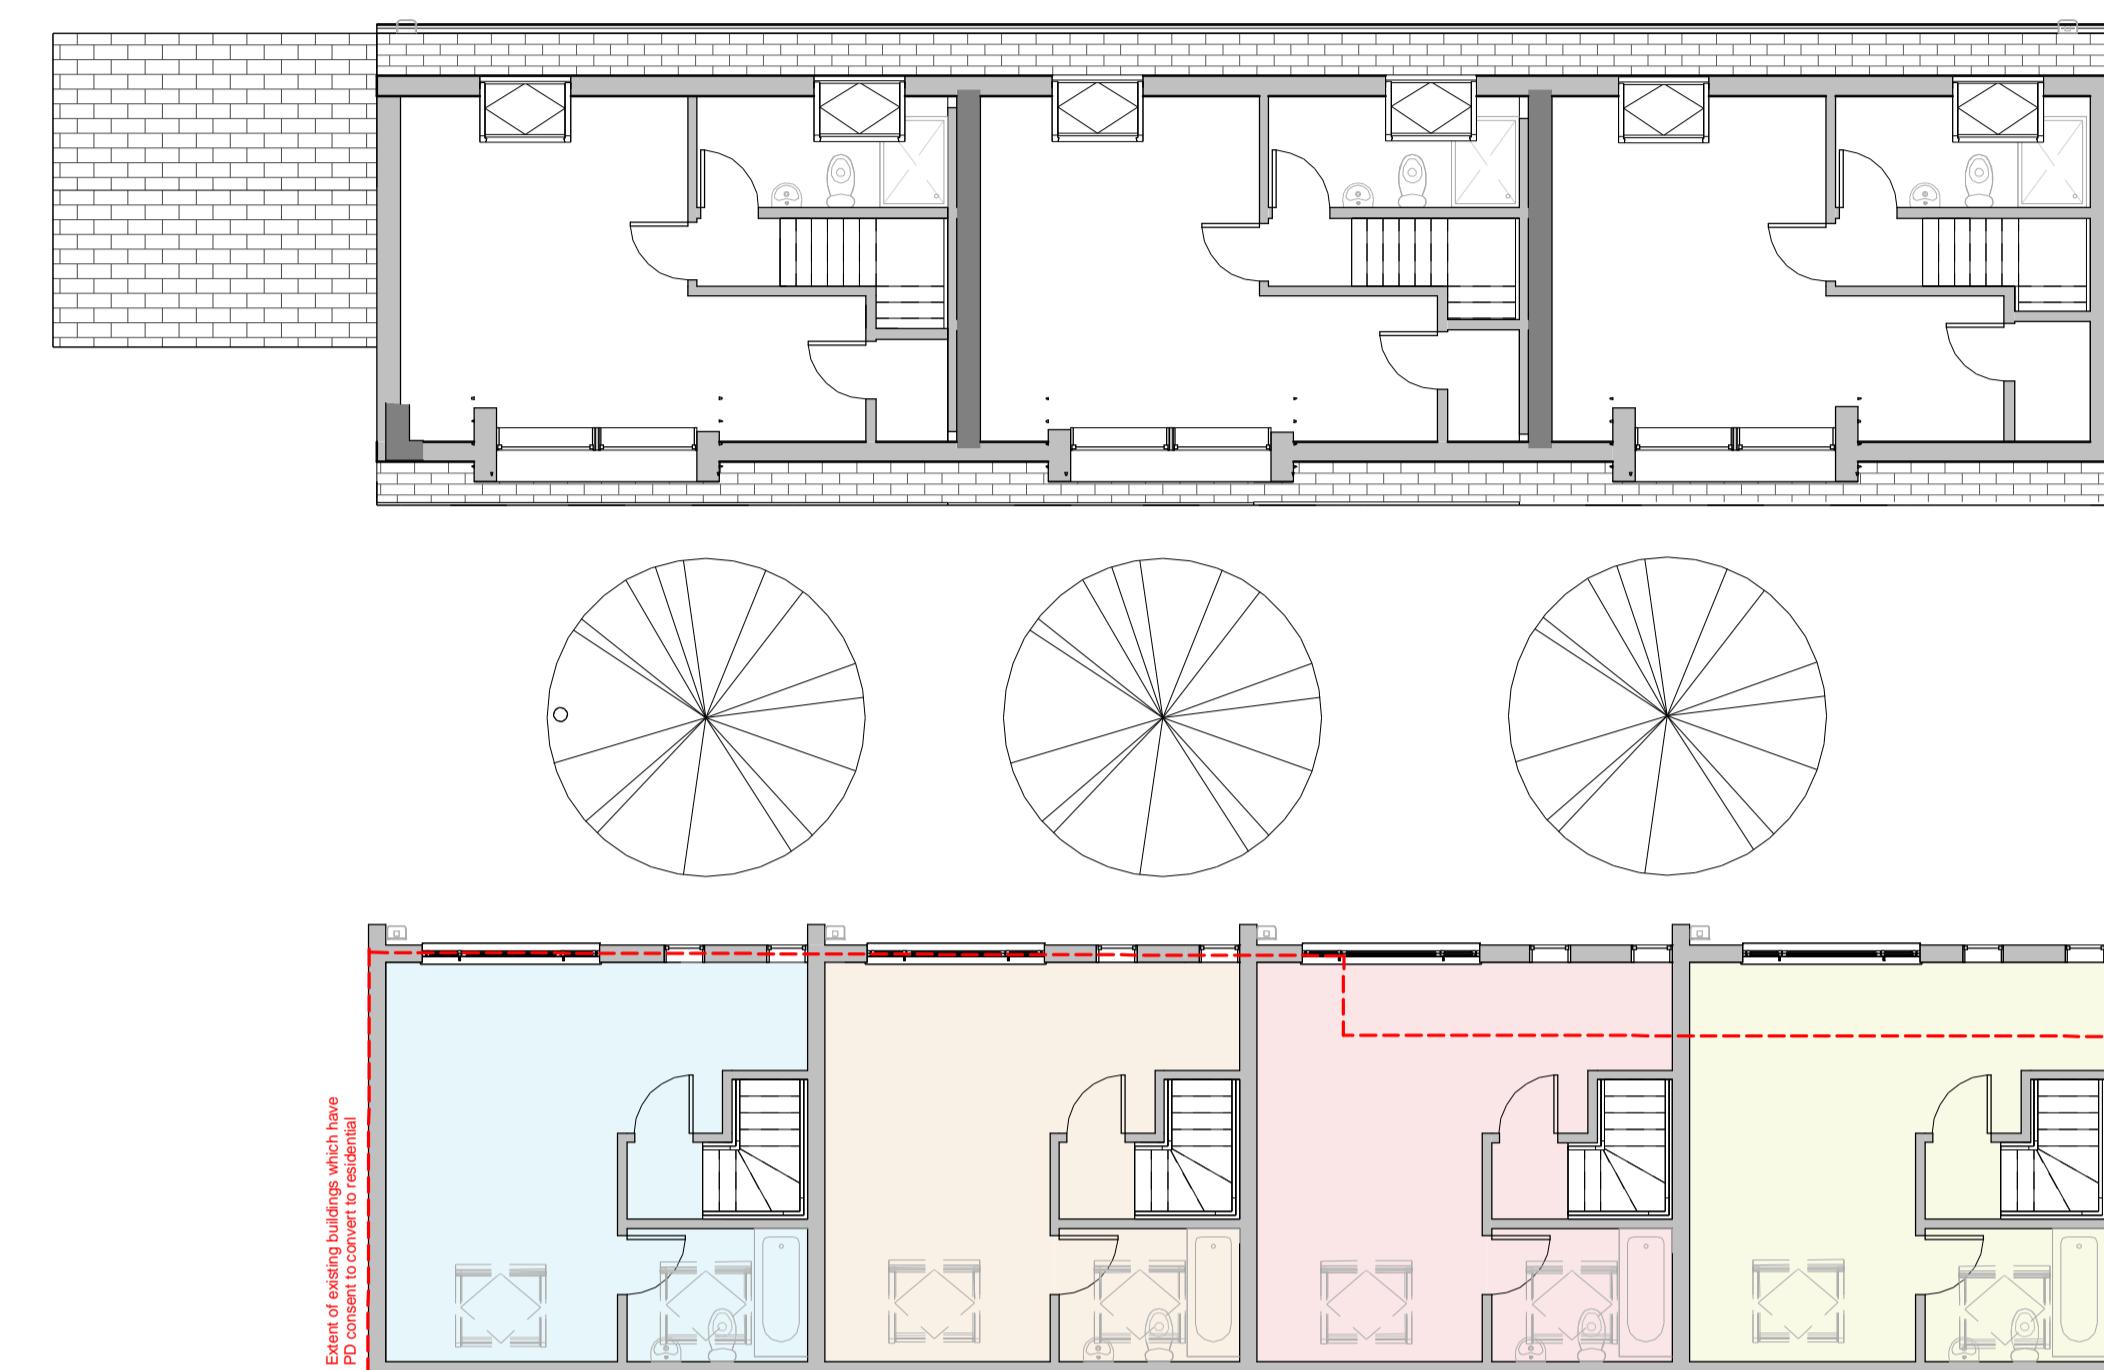


2 1st Floor


0m 2m 4m 6m 8m 10m
VISUAL SCALE 1:100 @ A1




3 North Elevation
1 : 100

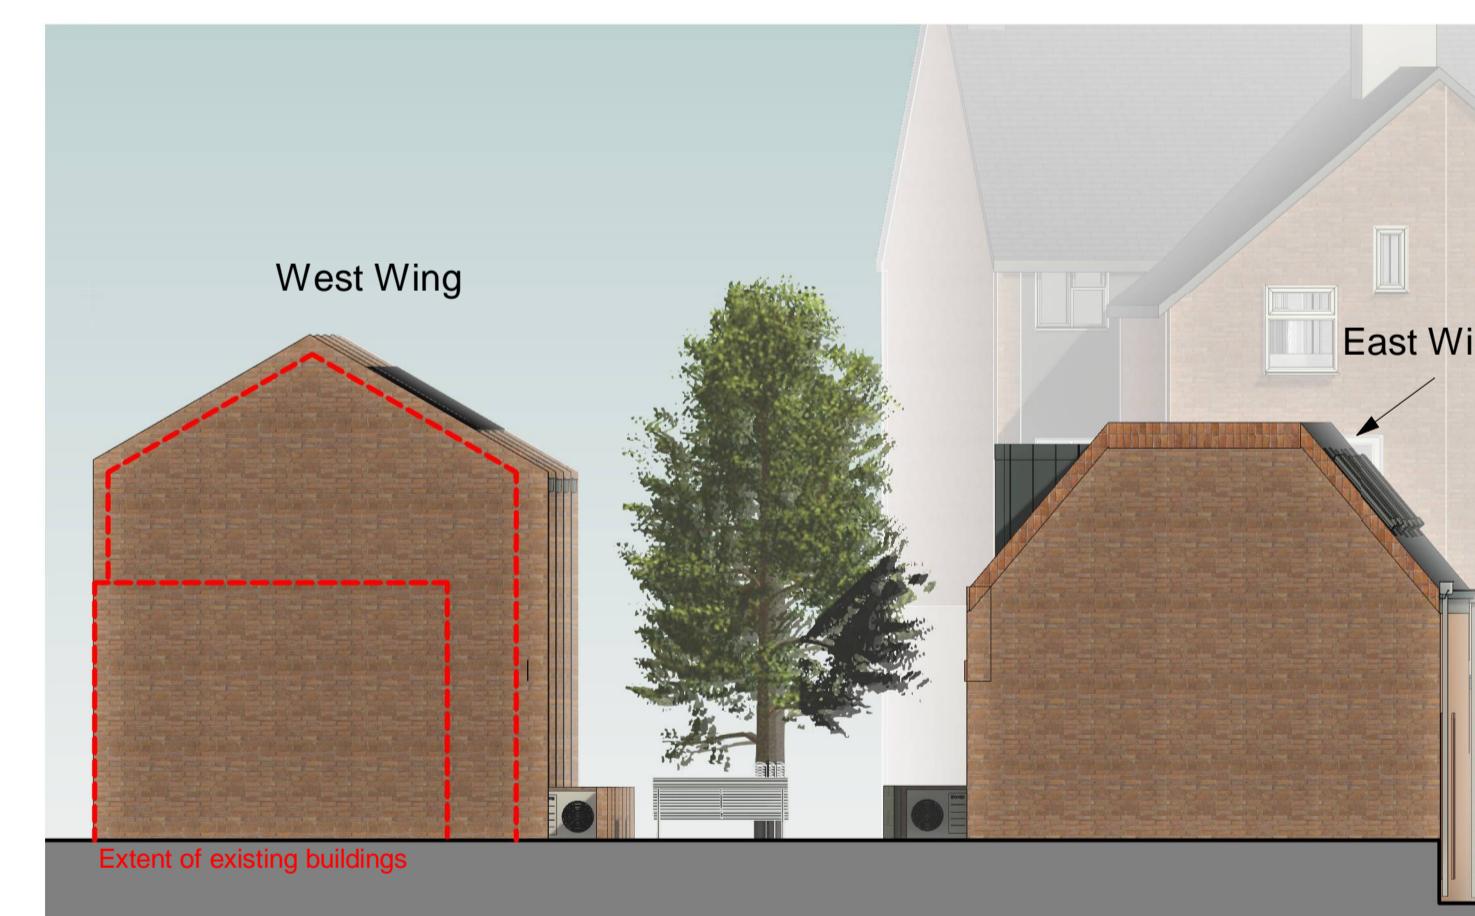

4 South Elevation
1 : 100

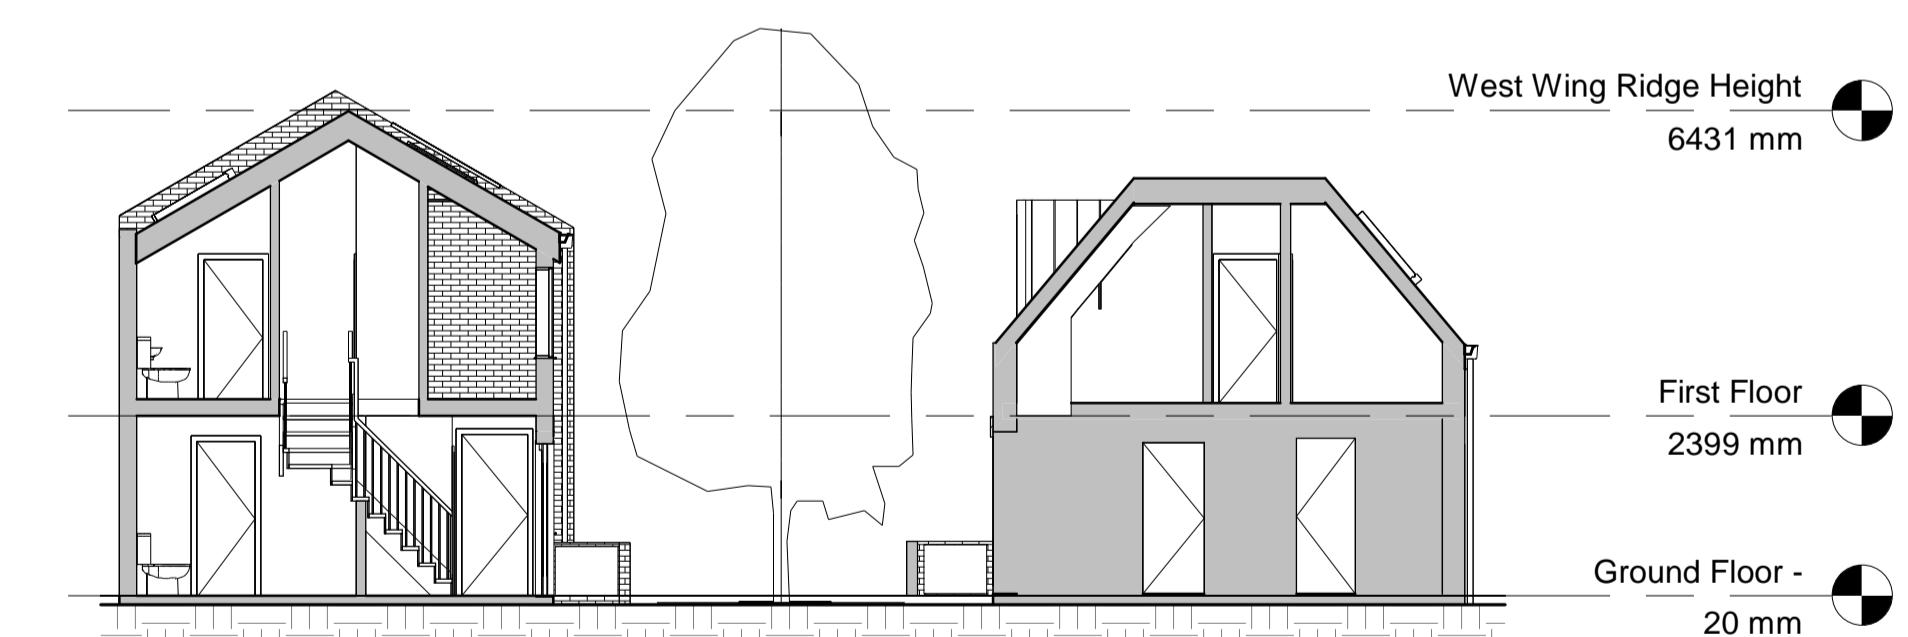

5 Section D-D'
1 : 100

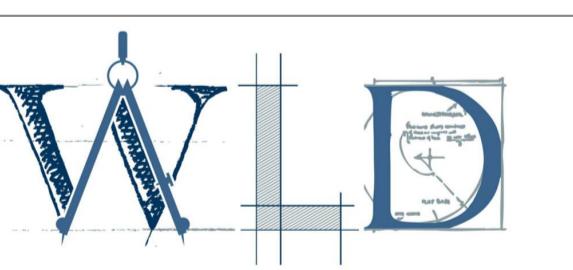Revision Number	Revision Description	Issued by	Revision Date
STATUS: Planning Issue			
 Warwick Lane Developments Ltd			
T 01903 233332 Ext 131 DF 01903 206 908 E acp@wld-group.co.uk 1 The Steyne, Worthing, West Sussex, BN11 3DS			

CLIENT: Thornehead Securities LTD	SITE ADDRESS: Becket Buildings, Littlehampton Road, Worthing, West Sussex, BN13 1QD
-----------------------------------	---

DRAWING: Becket Mews West Wing			
TITLE: Relation of Proposed West Wing to Consented East Wing			
SCALE AT A1: 1 : 100	DATE: 17/12/2024	DRAWN: UF	CHECKED: ARW
PROJECT NO: WLD/001/24	DRAWING NO: WLD-001-24-09	REVISION: 0	