


PROPOSED

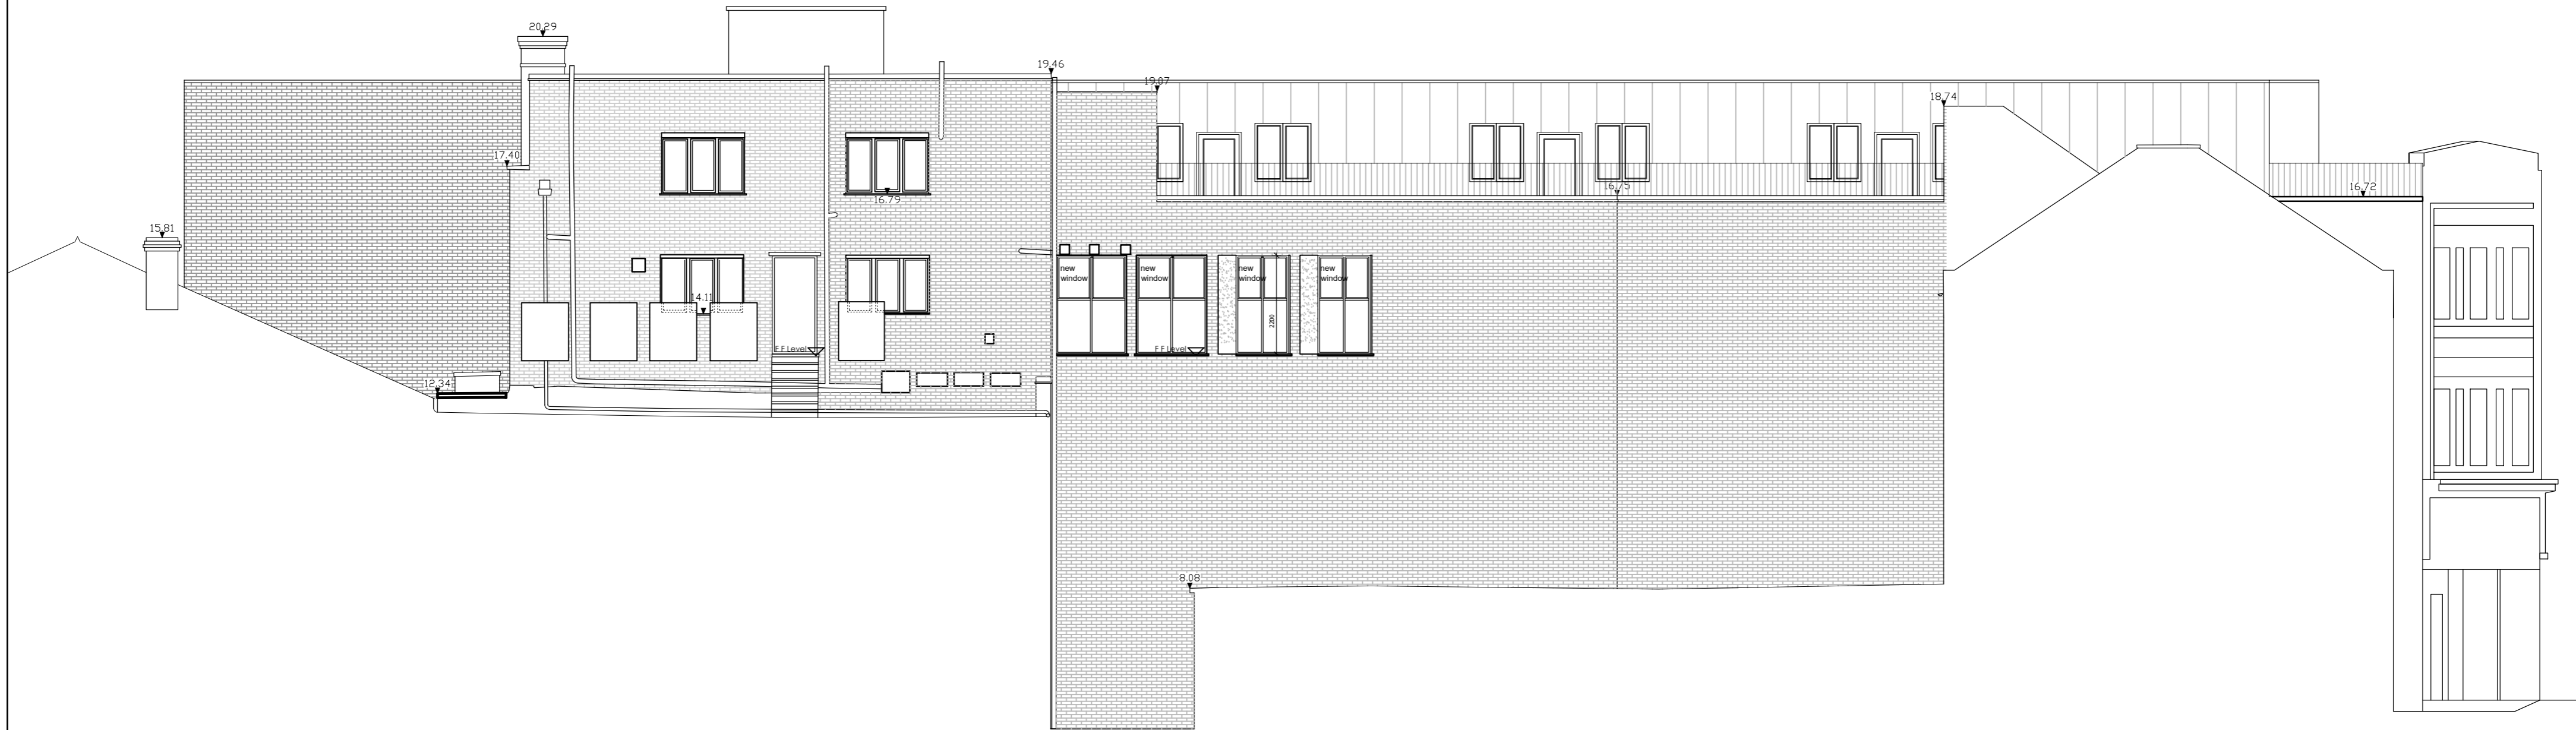

East Elevation

PLANNING

 Tel.: 0749279565 Email: gho242@gmail.com		
Client Avi Cohen		
Project Title 31-35 Montague Street, Worthing BN11 3BE		
Drawing Title Proposed Elevation		
By HK	Date May 2025	Project No. 1965
Drawing No. 1965.PR.102	Revision B	Scale 1:100@A2

