




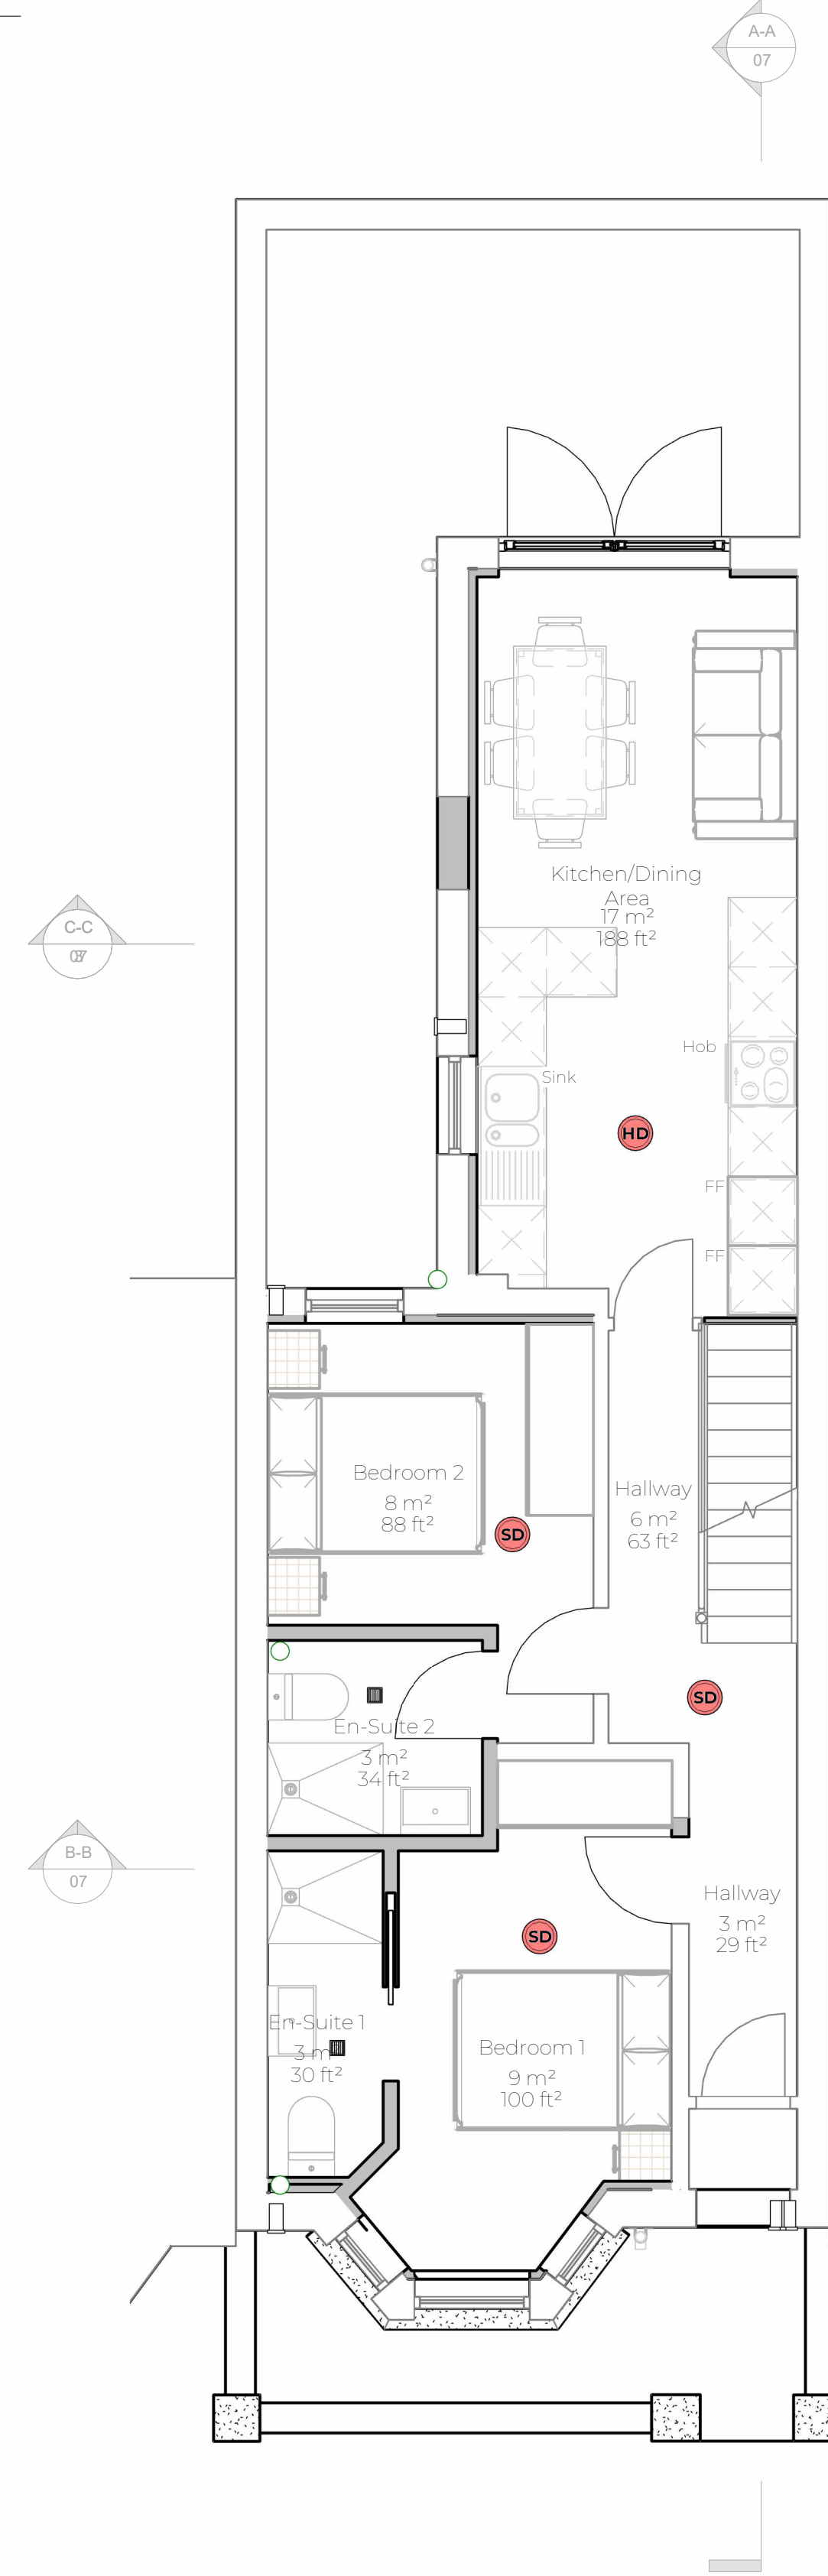


Existing Ground Floor Plan
1 : 50

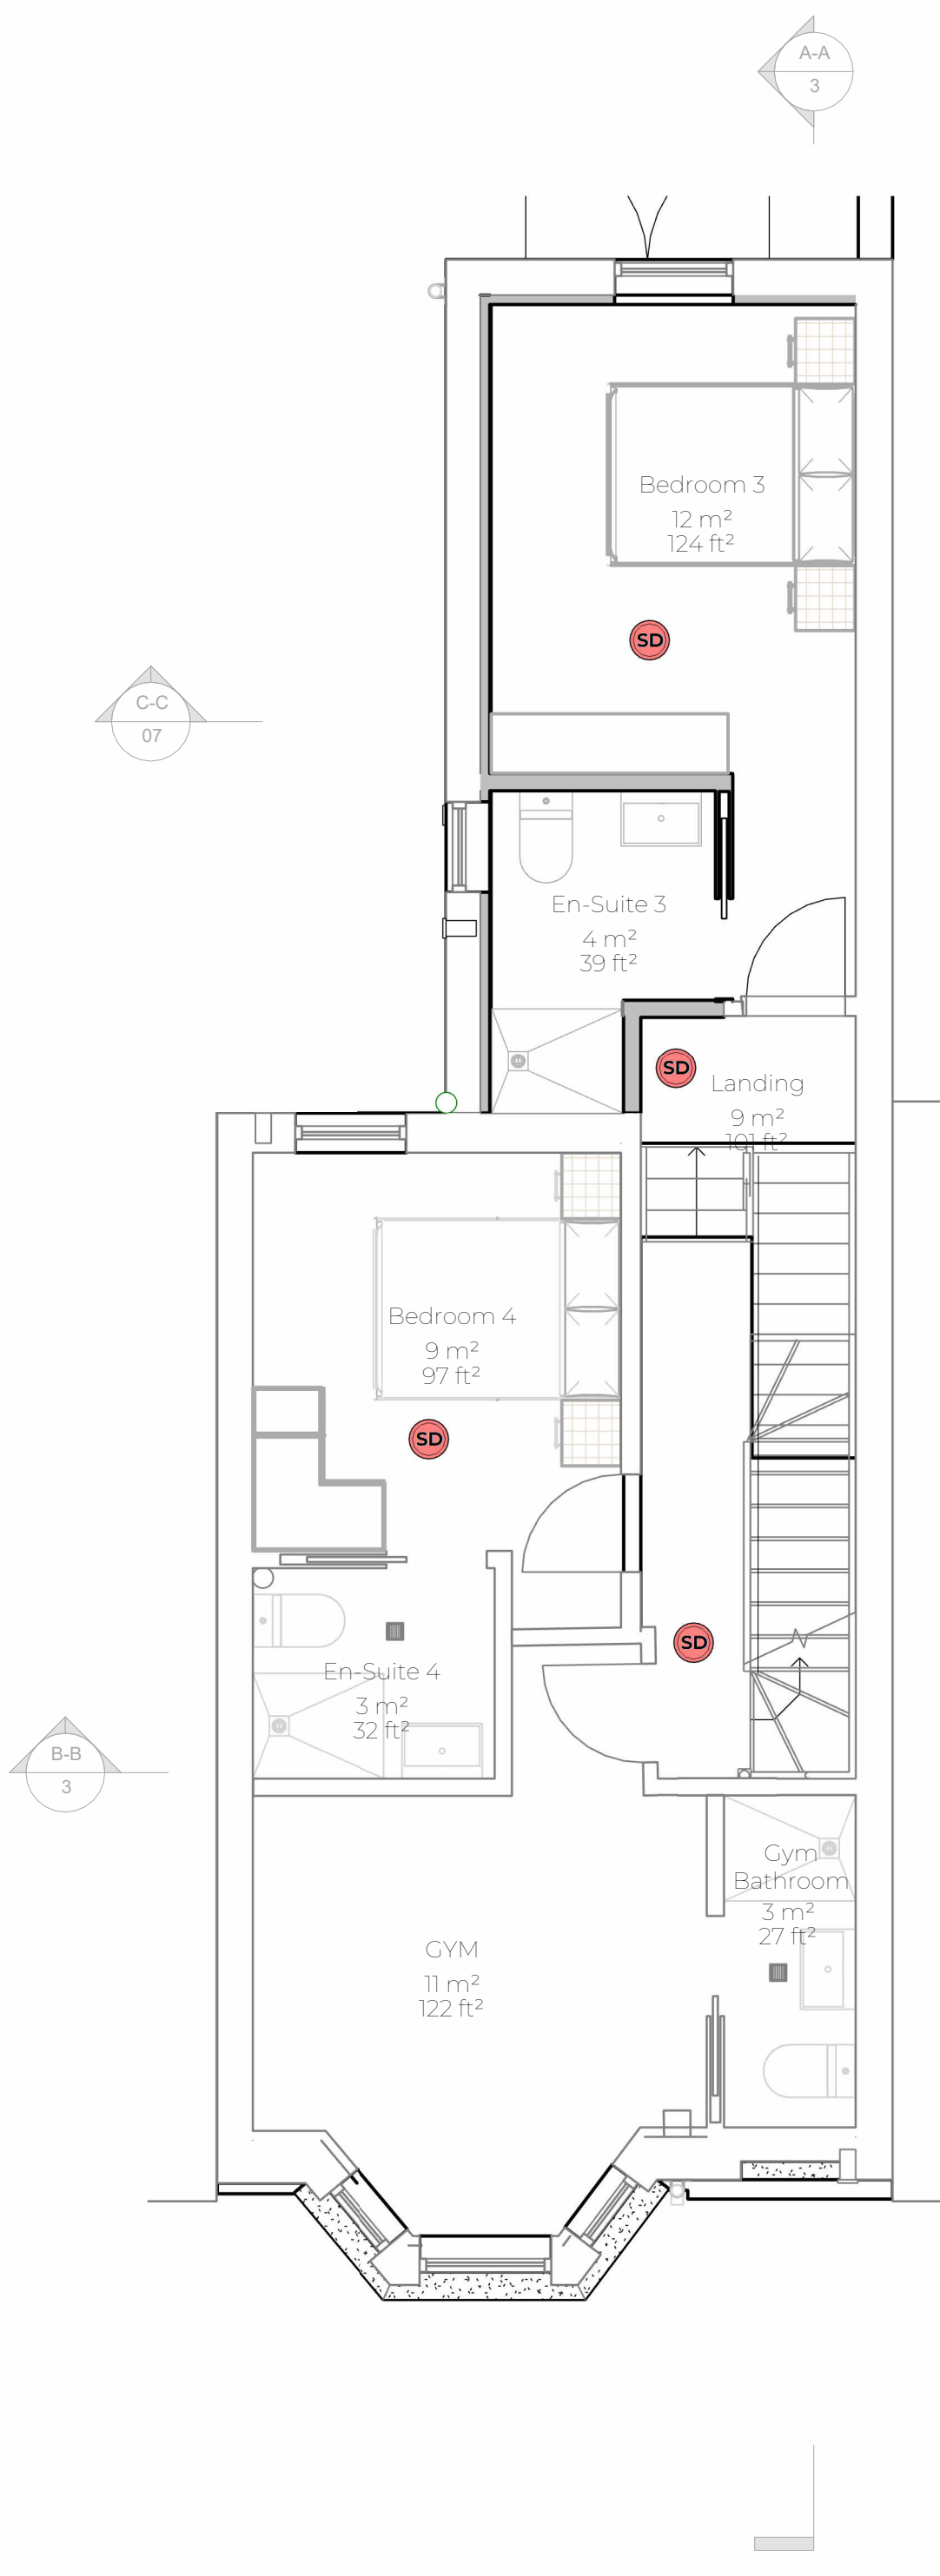

Existing First Floor Plan
1 : 50

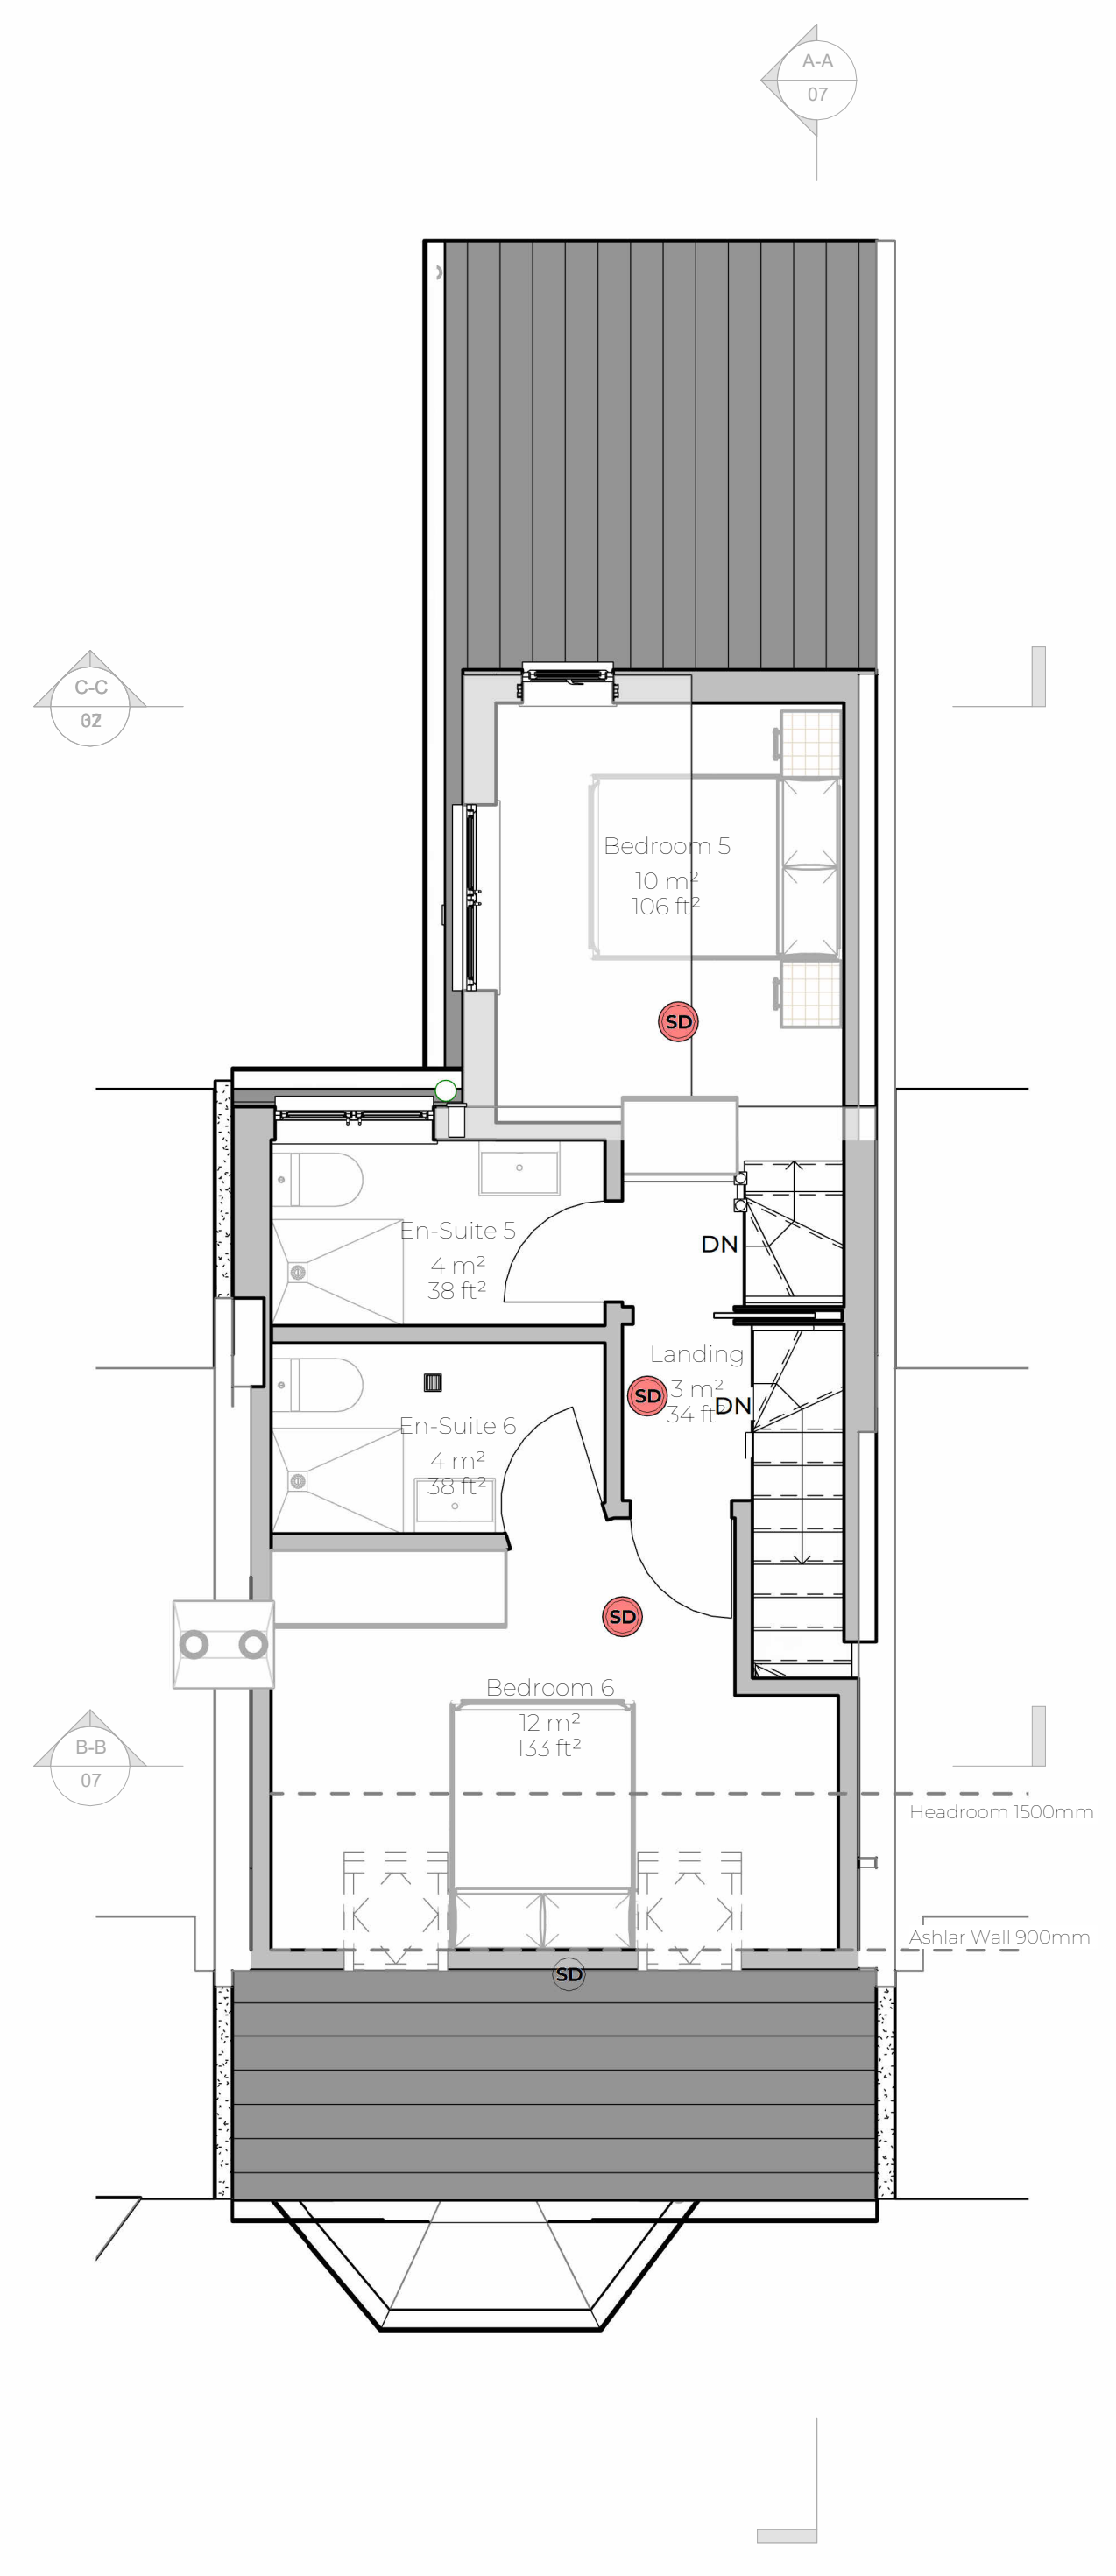


Existing Loft
1 : 50

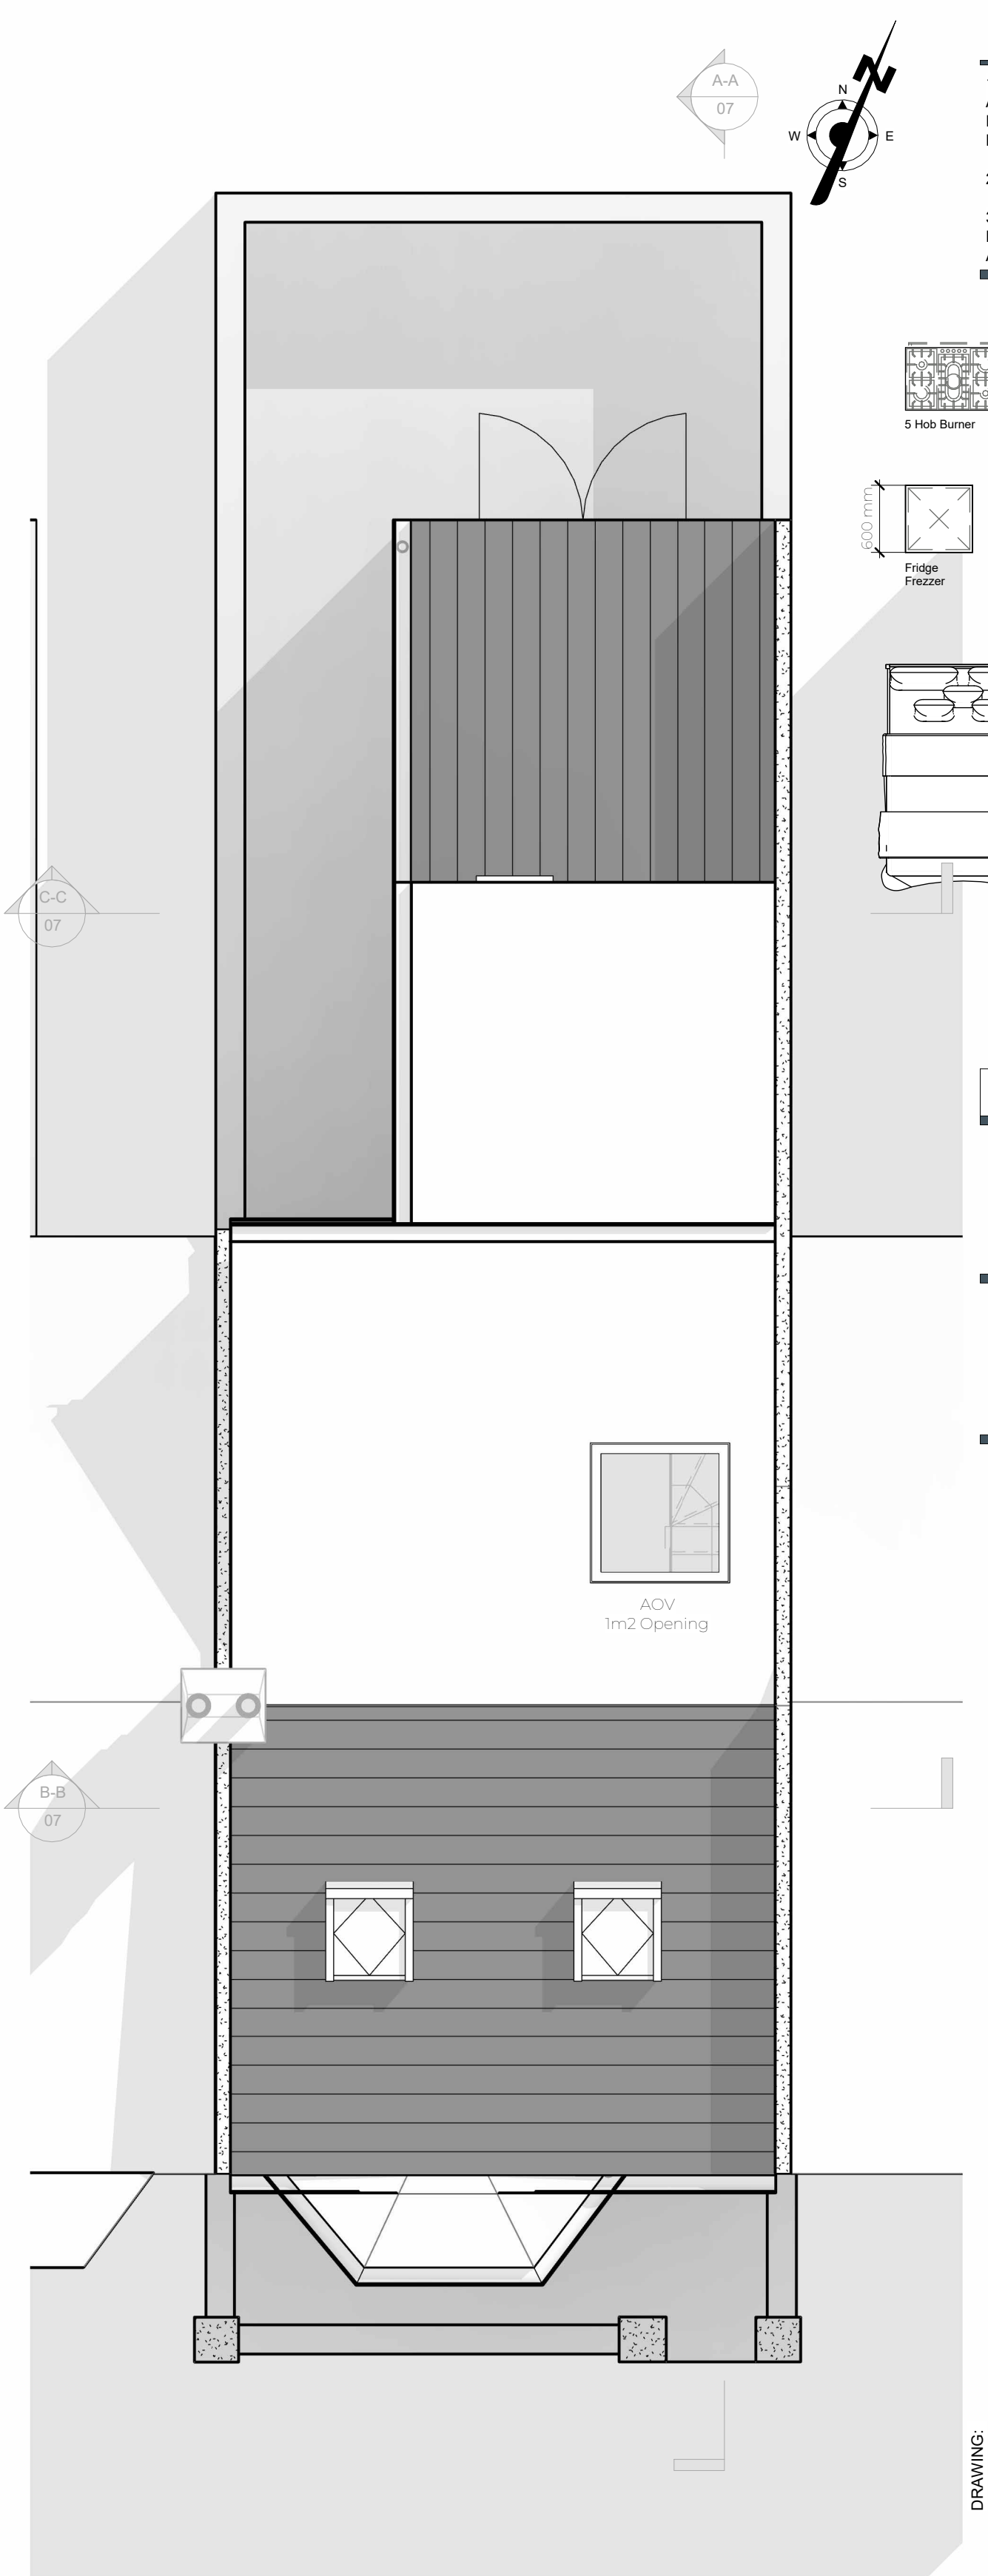

Existing Roof Plan
1 : 50

- Notes:
1. THE COPYRIGHT OF THIS DRAWING IS VESTED IN ARCHEVOLVE AND IT MAY NOT BE REPRODUCED IN WHOLE OR PART OR USED FOR THE MANUFACTURE OF ANY ARTICLE WITHOUT THE EXPRESS PERMISSION OF THE COPYRIGHT HOLDERS.
 2. WORK TO FIGURED DIMENSIONS ONLY.
 3. THIS DRAWING IS TO BE READ IN CONJUNCTION WITH ALL RELEVANT ARCHITECT'S, SERVICE ENGINEER'S AND ARCHEVOLVE AND SPECIFICATIONS.

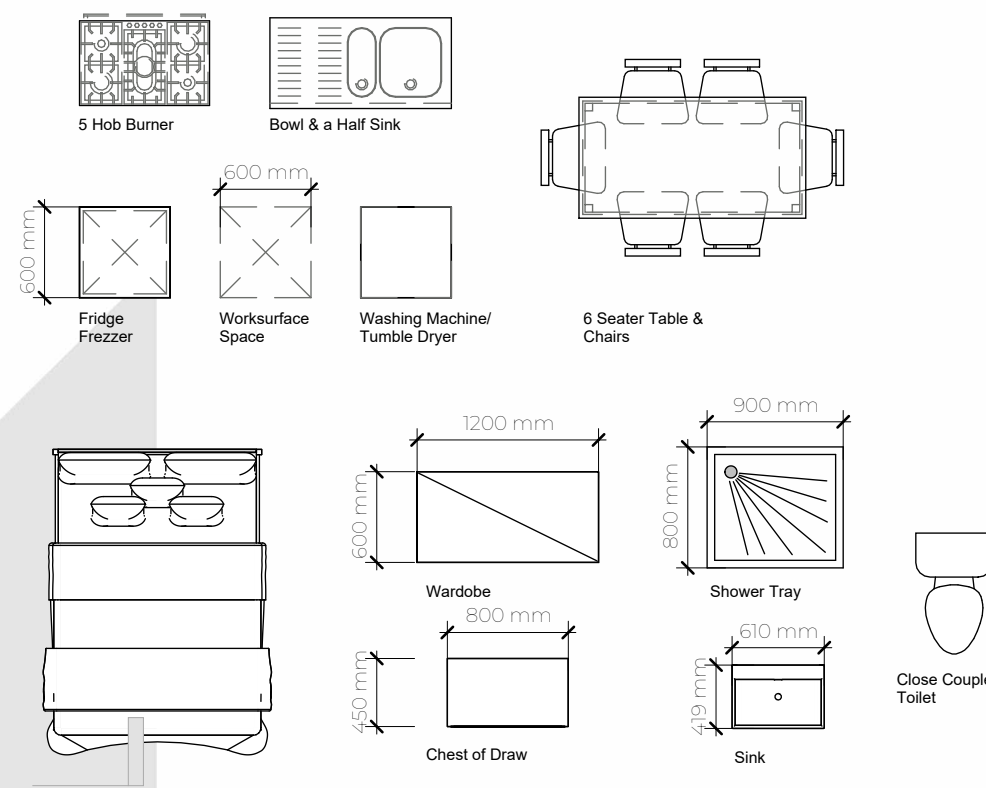

Revision Number	Revision Description	Issued by	Revision Date
-----------------	----------------------	-----------	---------------

DATE: 17/04/25
STATUS: PLANNING ISSUE
SHEET SIZE: A1

SCALE: As indicated
DRAWN: AP
CHECKED:

CLIENT: Evo Homes
SITE ADDRESS: 62 Clifton Road, Worthing, BN11 4DP

DRAWING NO: ARC/082/25/1
PROJECT NO: 62ClifRd
TITLE: Existing Floor Plans
HMO


LEGEND

Name: 150, 150

Room Name and Area

Door Tag and Fire Rating: GF.ID.01, FD30

Smoke, Heat and Carbon Monoxide Detector: SD, HD, CO

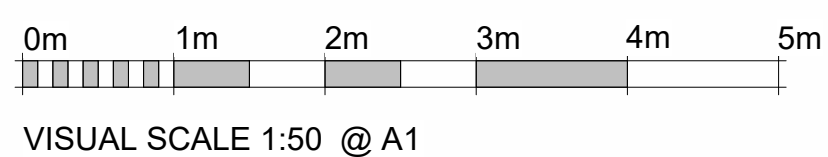

ARCHEVOLVE

// design @archevolve.co.uk

// www. archevolve.co.uk

// 07830 325566

CIAT CHARTERED PRACTICE