



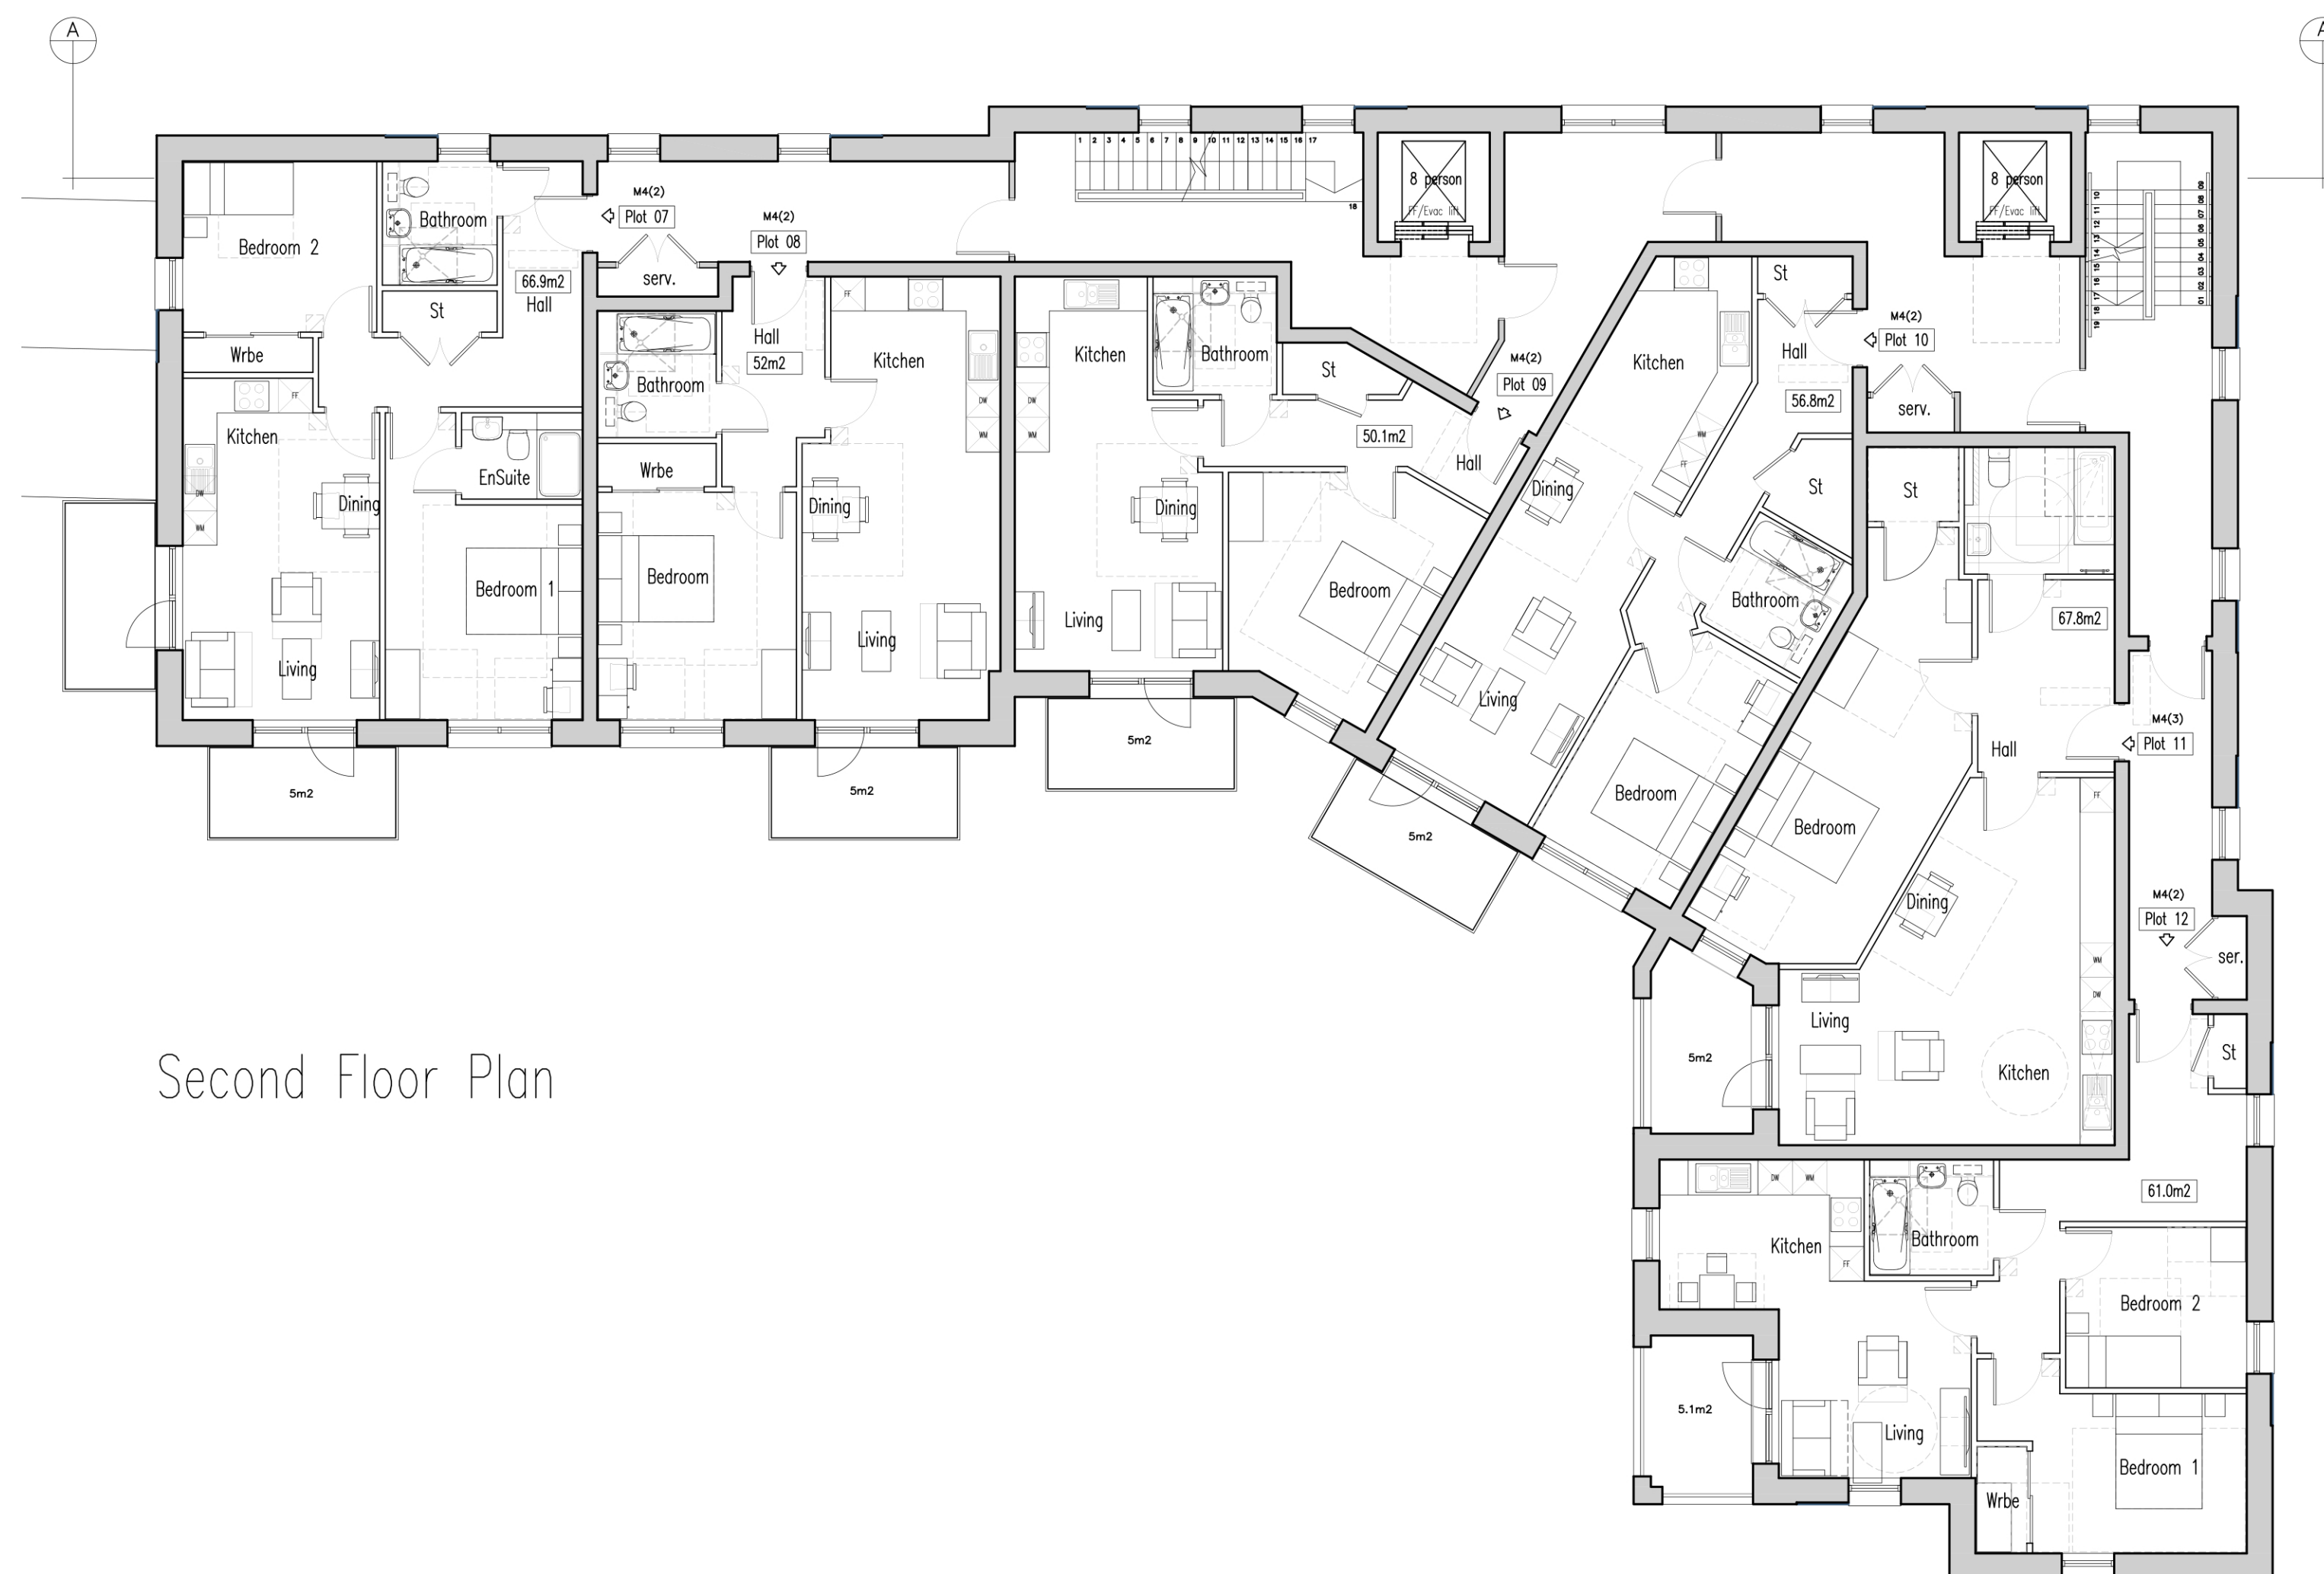

Second Floor Plan

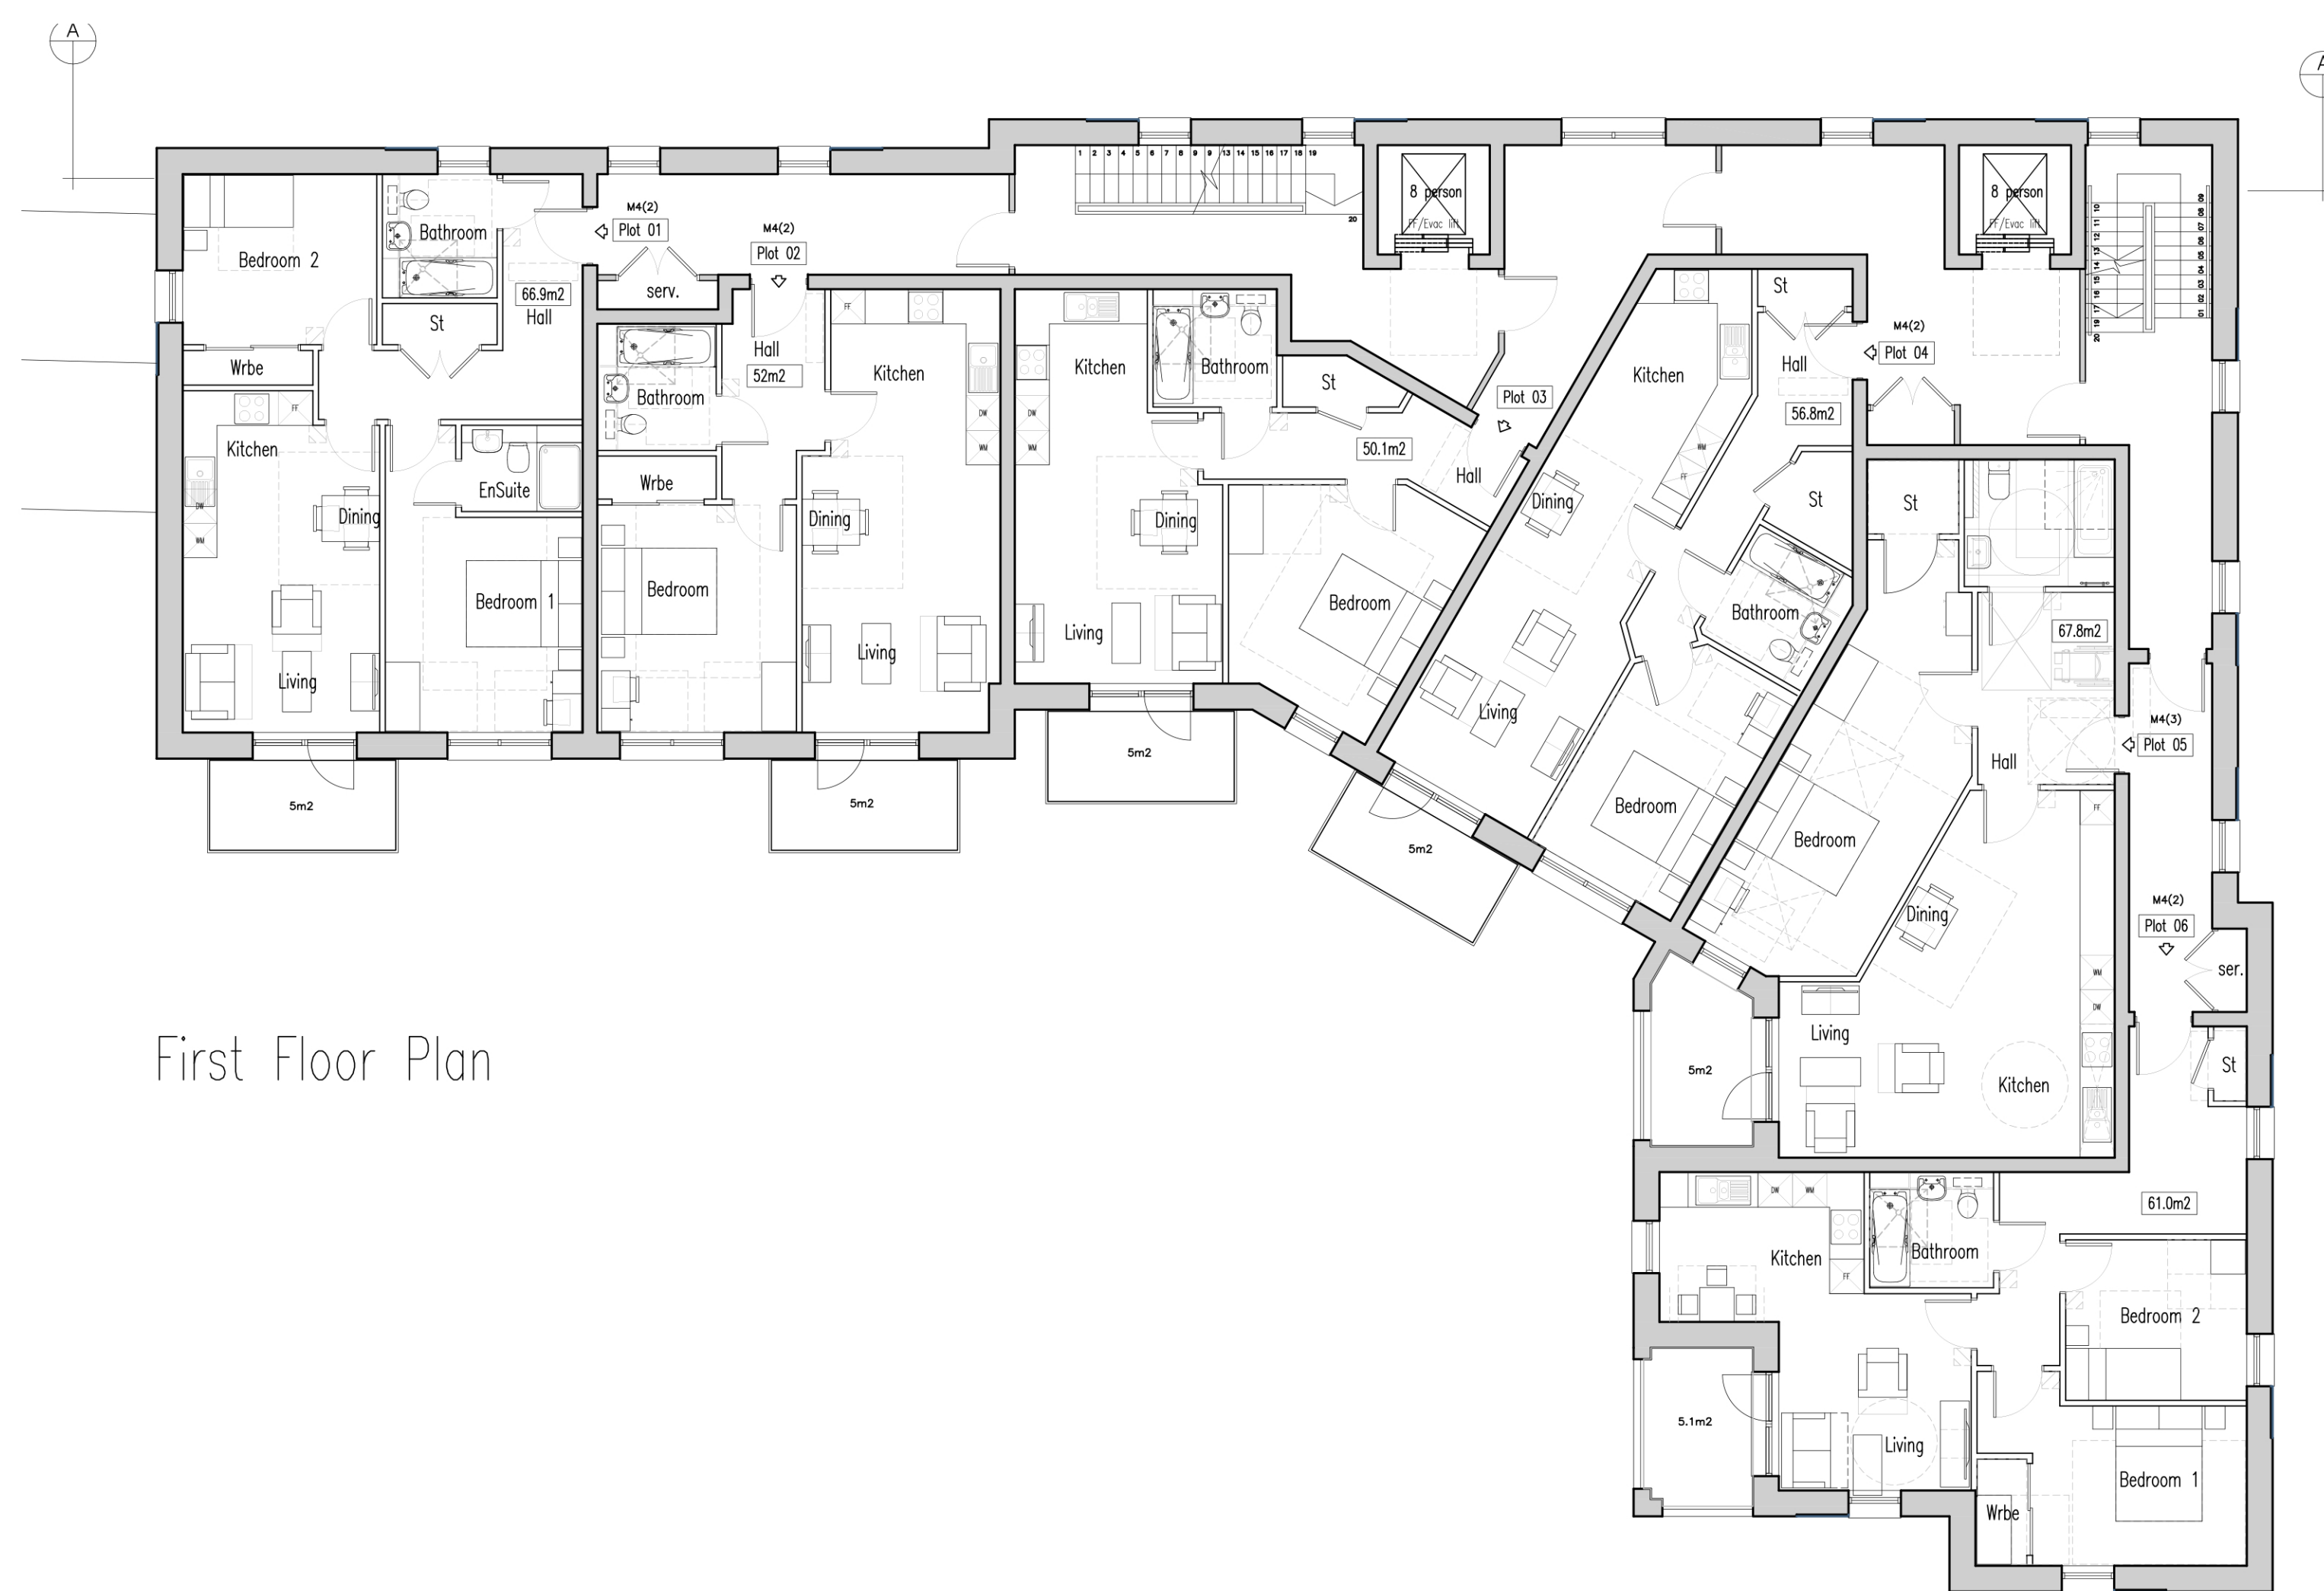

First Floor Plan

PL01 15.10.25 First Planning issue

REV	DATE	AMEN APP	REVISION

Architectus
Architectural Design and Technology
Capella House, 4 Railway Approach, Worthing, West Sussex. BN11 1UR
Tel: 01903 821001 Fax: 01903 821711 Email: designoffice@architectus.co.uk

CLIENT: CAPELLA PARTNERSHIP

PROJECT: CAPELLA HOUSE CAR PARK
RAILWAY APPROACH
WORTHING

DRAWING: FIRST FLOOR PLAN AND
SECOND FLOOR PLAN

DRG No: 24/014/005 REV: PL01

STATUS: PLANNING

SCALE: 1:100 @A1

DRAWN: CW APPROVED: JR DATE: 01.10.25

This drawing is the copyright of Architectus Limited. Information shown is explicitly for the purposes of Planning related applications or general Planning purposes only. This drawing should not be used to obtain Building Regulation approval and is not to be used for construction. Refer to scale bar and title block for drawing scale

0 1 2 3 4 5 6 10
METRES