



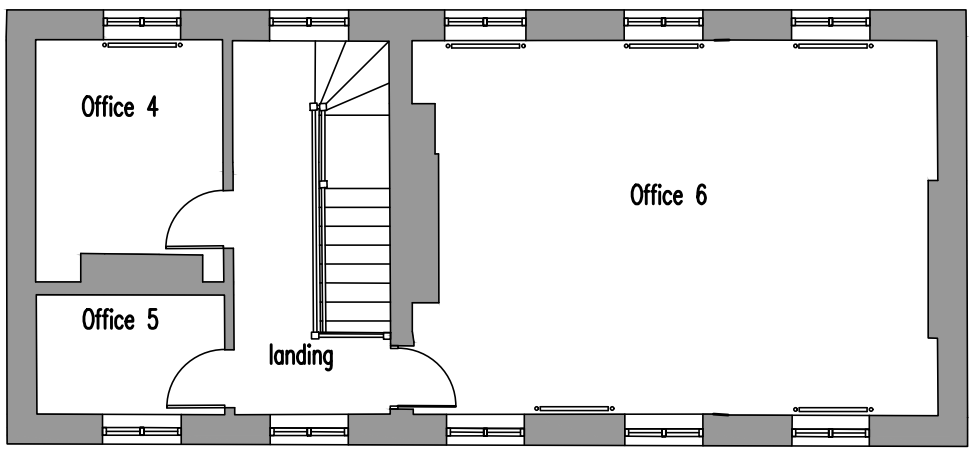

First Floor Plan

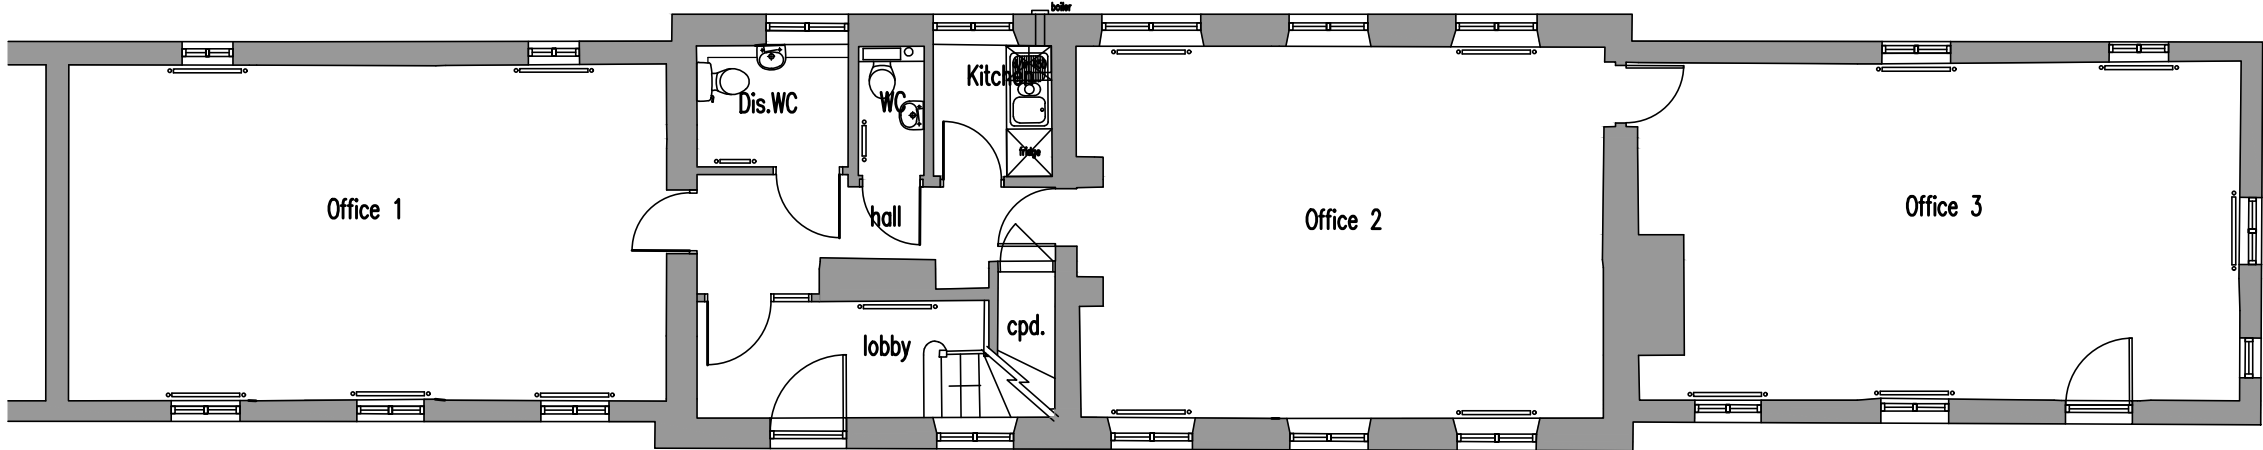


Ground Floor Plan




East Wing Side




East Wing Front

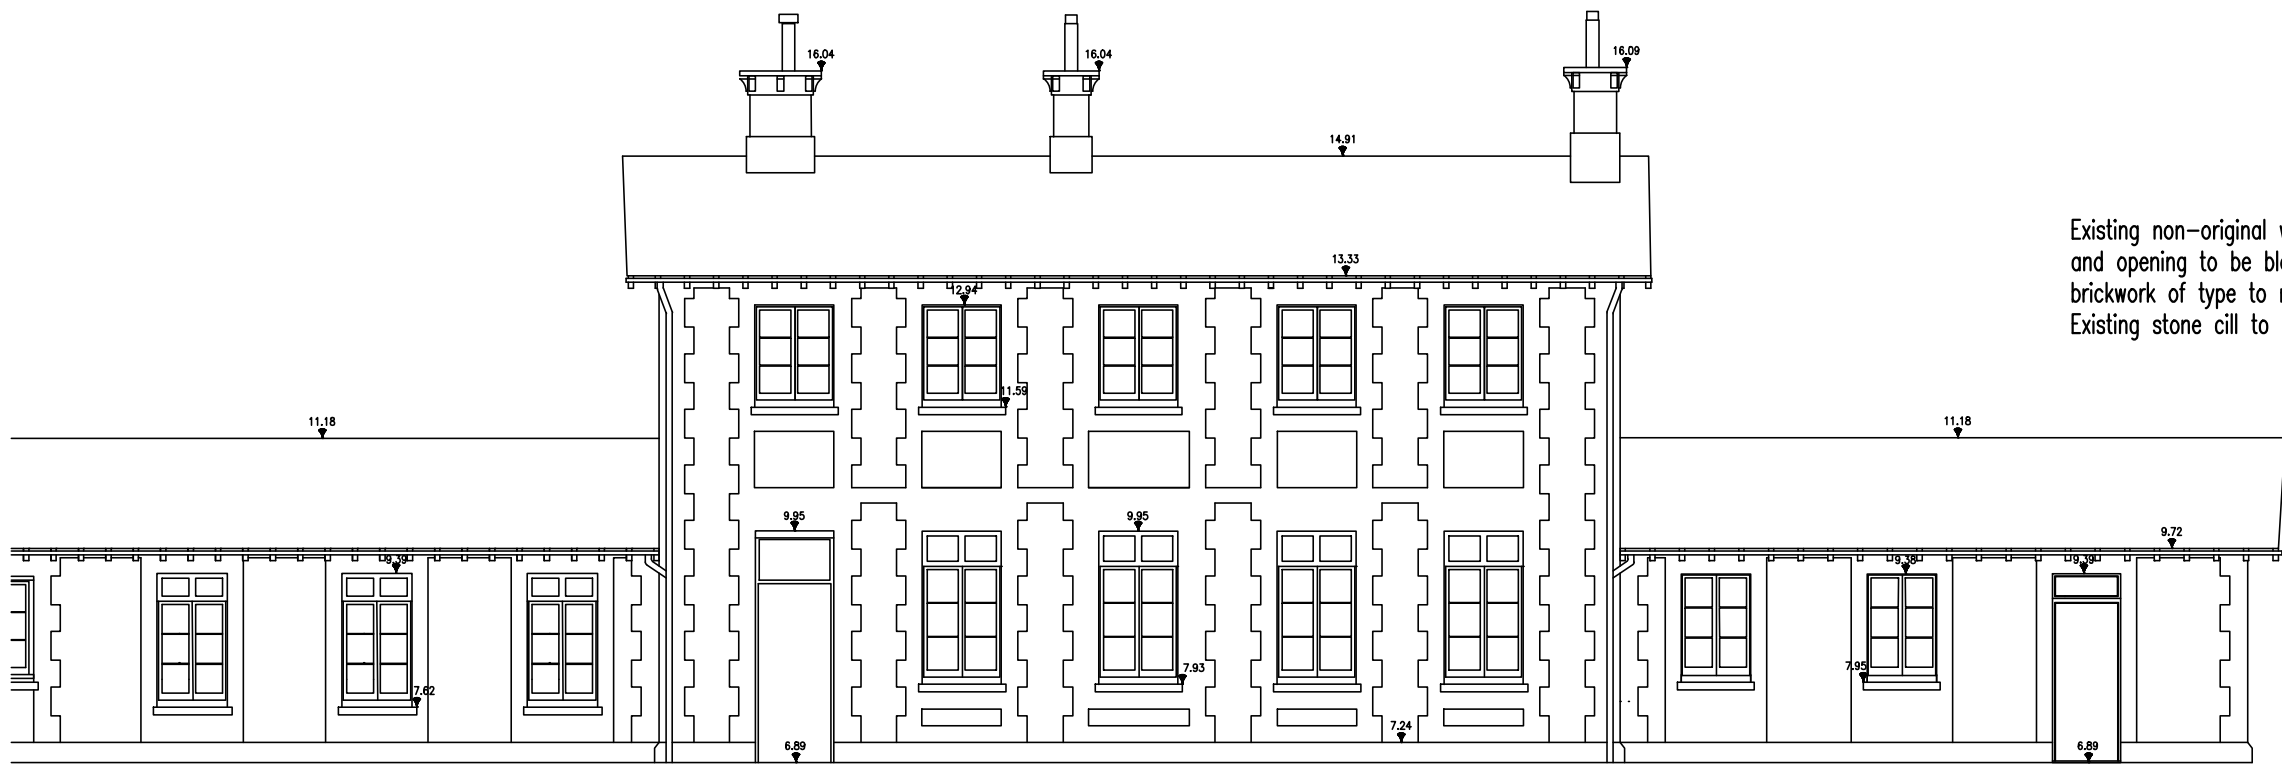

South (Front) Elevation

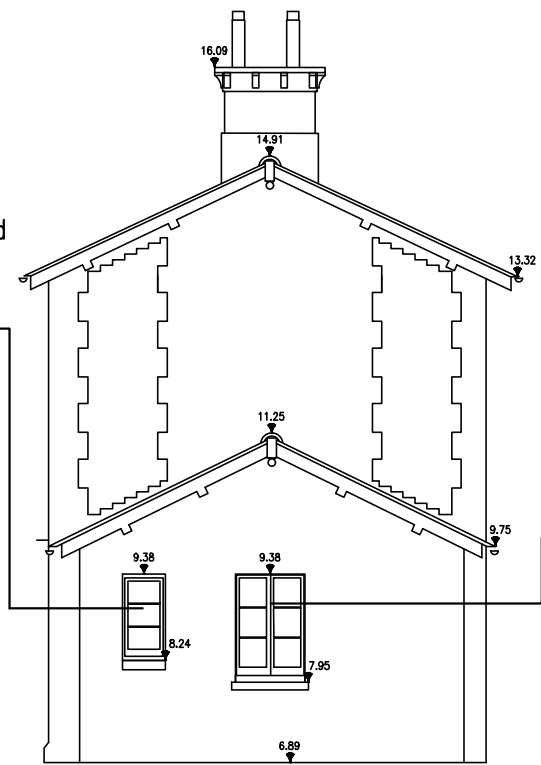

East (Side) Elevation

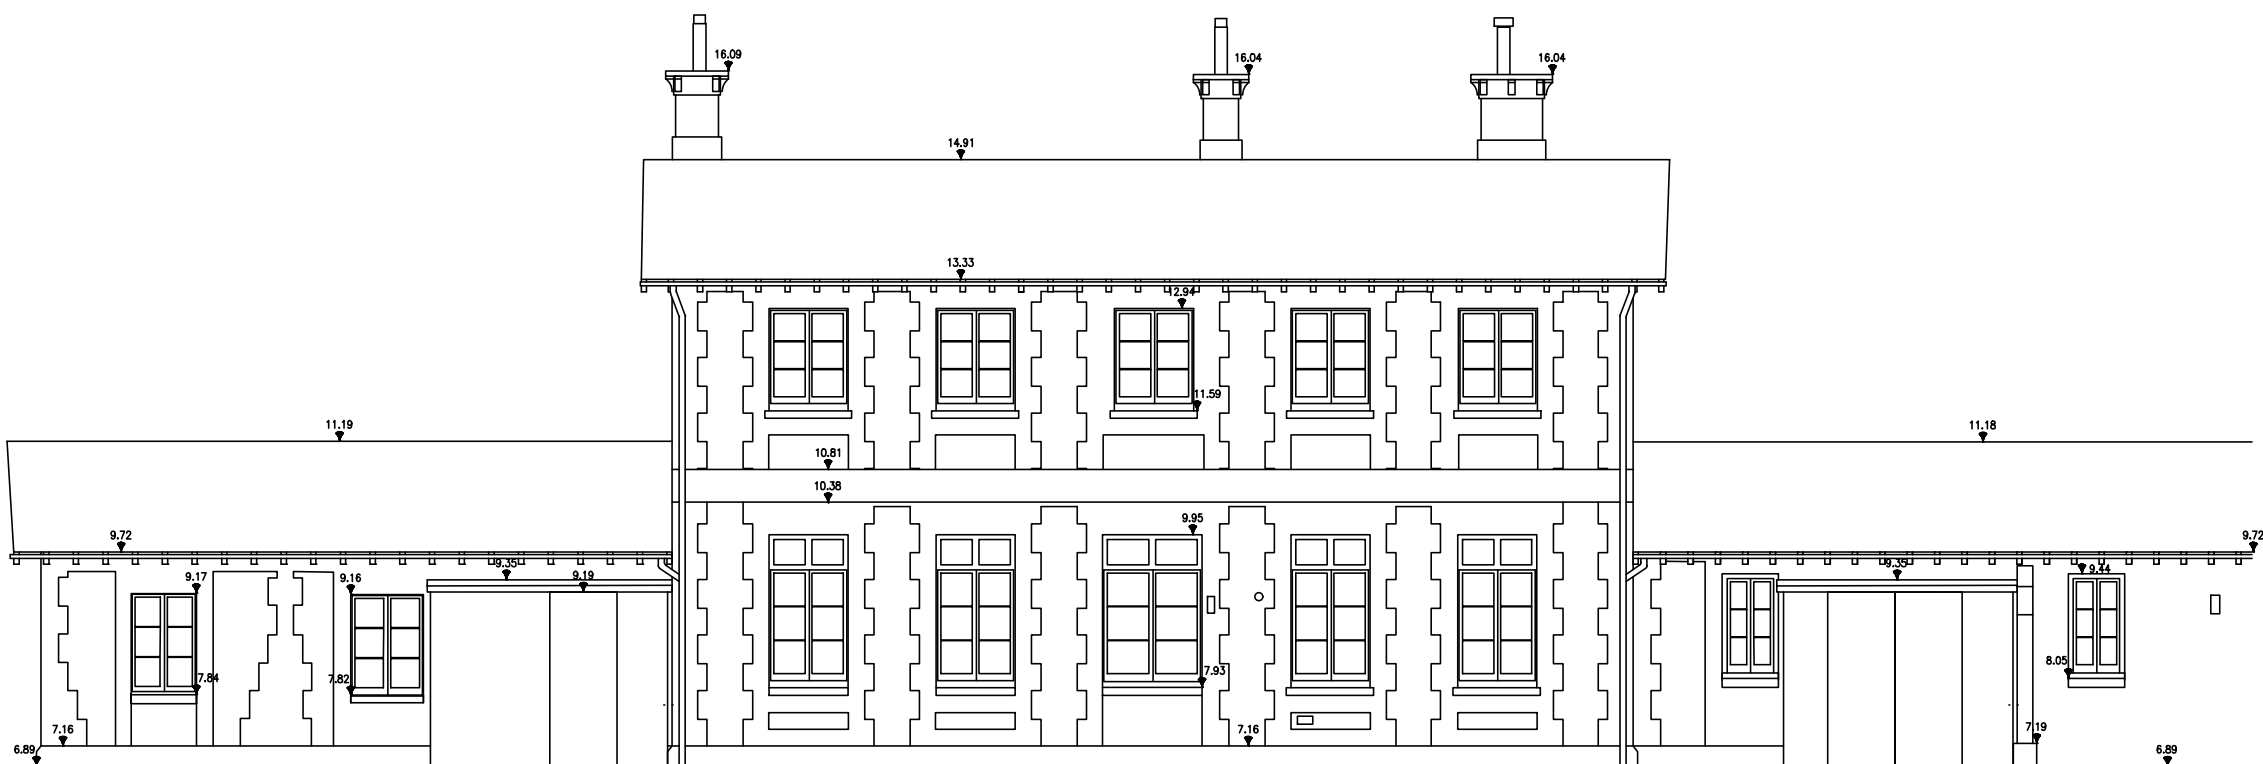

North (Rear) Elevation

PL02 21.10.25 CW JR North, South and East Added To Elevations
PL01 15.10.25 First Planning issue

REV DATE AMEN APP REVISION



CLIENT: CAPELLA PARTNERSHIP

PROJECT: CAPELLA HOUSE CAR PARK
RAILWAY APPROACH
WORTHING

DRAWING: STATION HOUSE
6 RAILWAY APPROACH
EXISTING PLANS AND ELEVATIONS

DRG No: 24/014/015

REV. PL02

STATUS: PLANNING

SCALE: 1:100 @A1

DRAWN: CW

APPROVED: JR

DATE: 01.10.25

This drawing is the copyright of Architectus Limited. Information shown is explicitly for the purposes of Planning related applications or general Planning purposes only. This drawing should not be used to obtain Building Regulation approval and is not to be used for construction. Refer to scale bar and title block for drawing scale

