

 


1 SITE PLAN
1 : 500

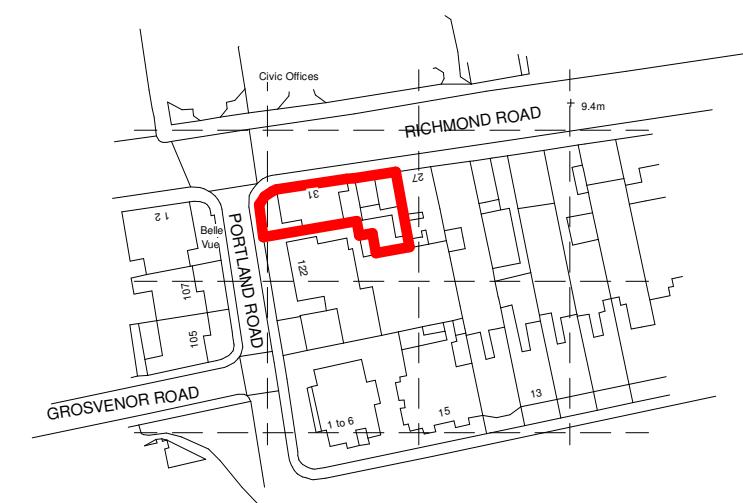

VISUAL SCALE 1:1250 @ A3

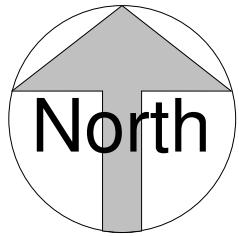

2 LOCATION PLAN
1 : 1250

KRONA DESIGN ARCHITECTURAL DESIGN & DRAFTING 4 Union Place Worthing BN11 1LG info@kronadesign.co.uk kronadesign.co.uk Tel: 01903 256150 Mob: 07827 994111		
PROJECT		
Development		
ADDRESS		
29/31 Richmond Road Worthing		
TITLE		
Site & Location Plan		
CLIENT		
Esther Willis		
DRAWN	STATUS	DATE
JLB	Design	23/04/25
SCALE (@ A3)		PROJECT NUMBER
As indicated		KD.1698
DRAWING NUMBER		REV
A.001		