




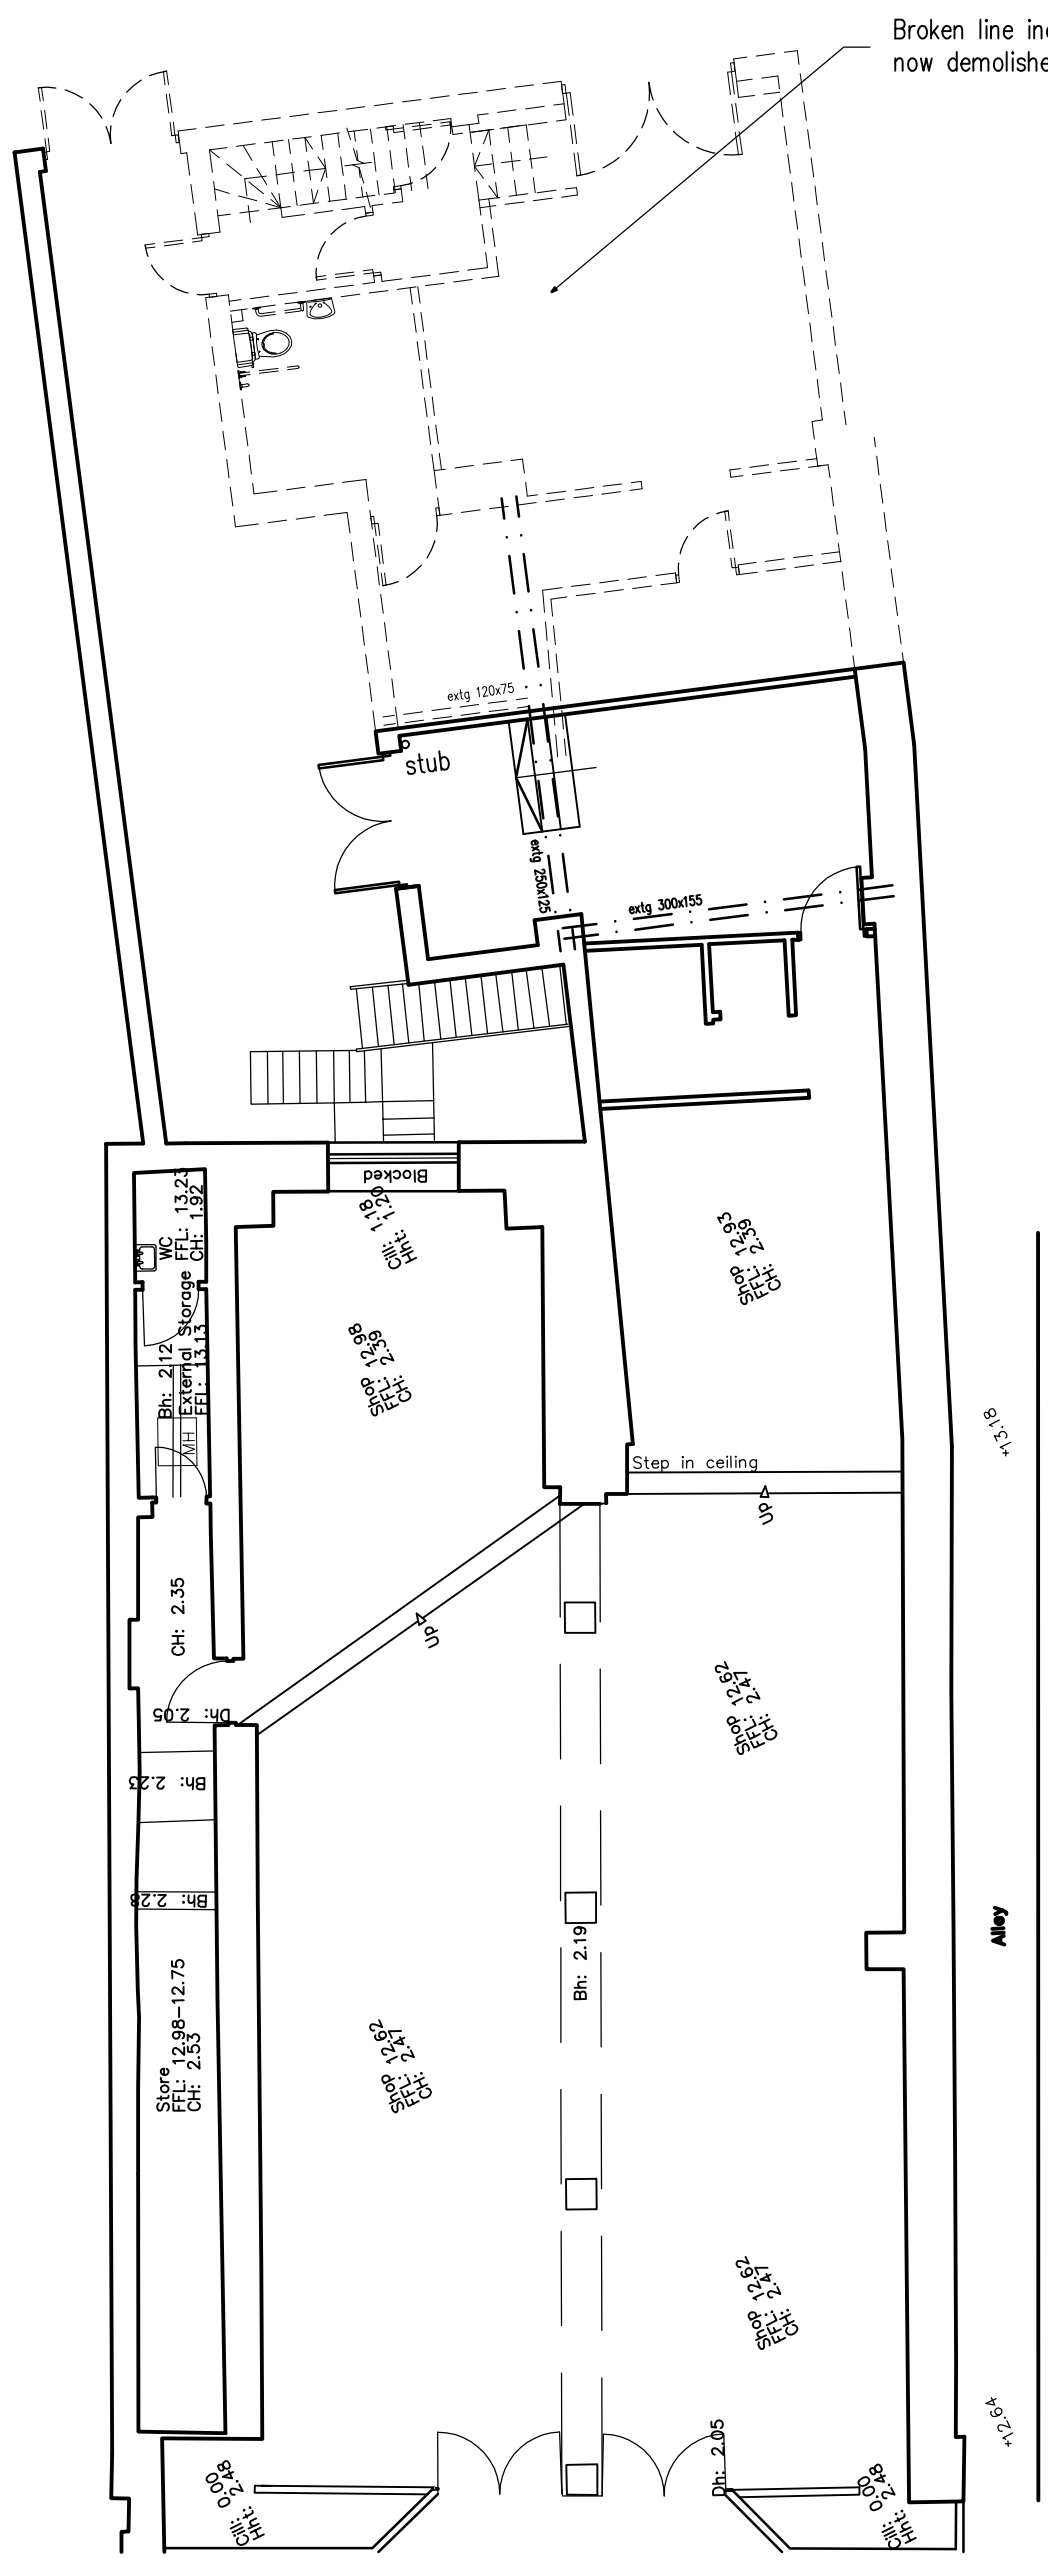


Ground Floor Plan
As Existing
1:100

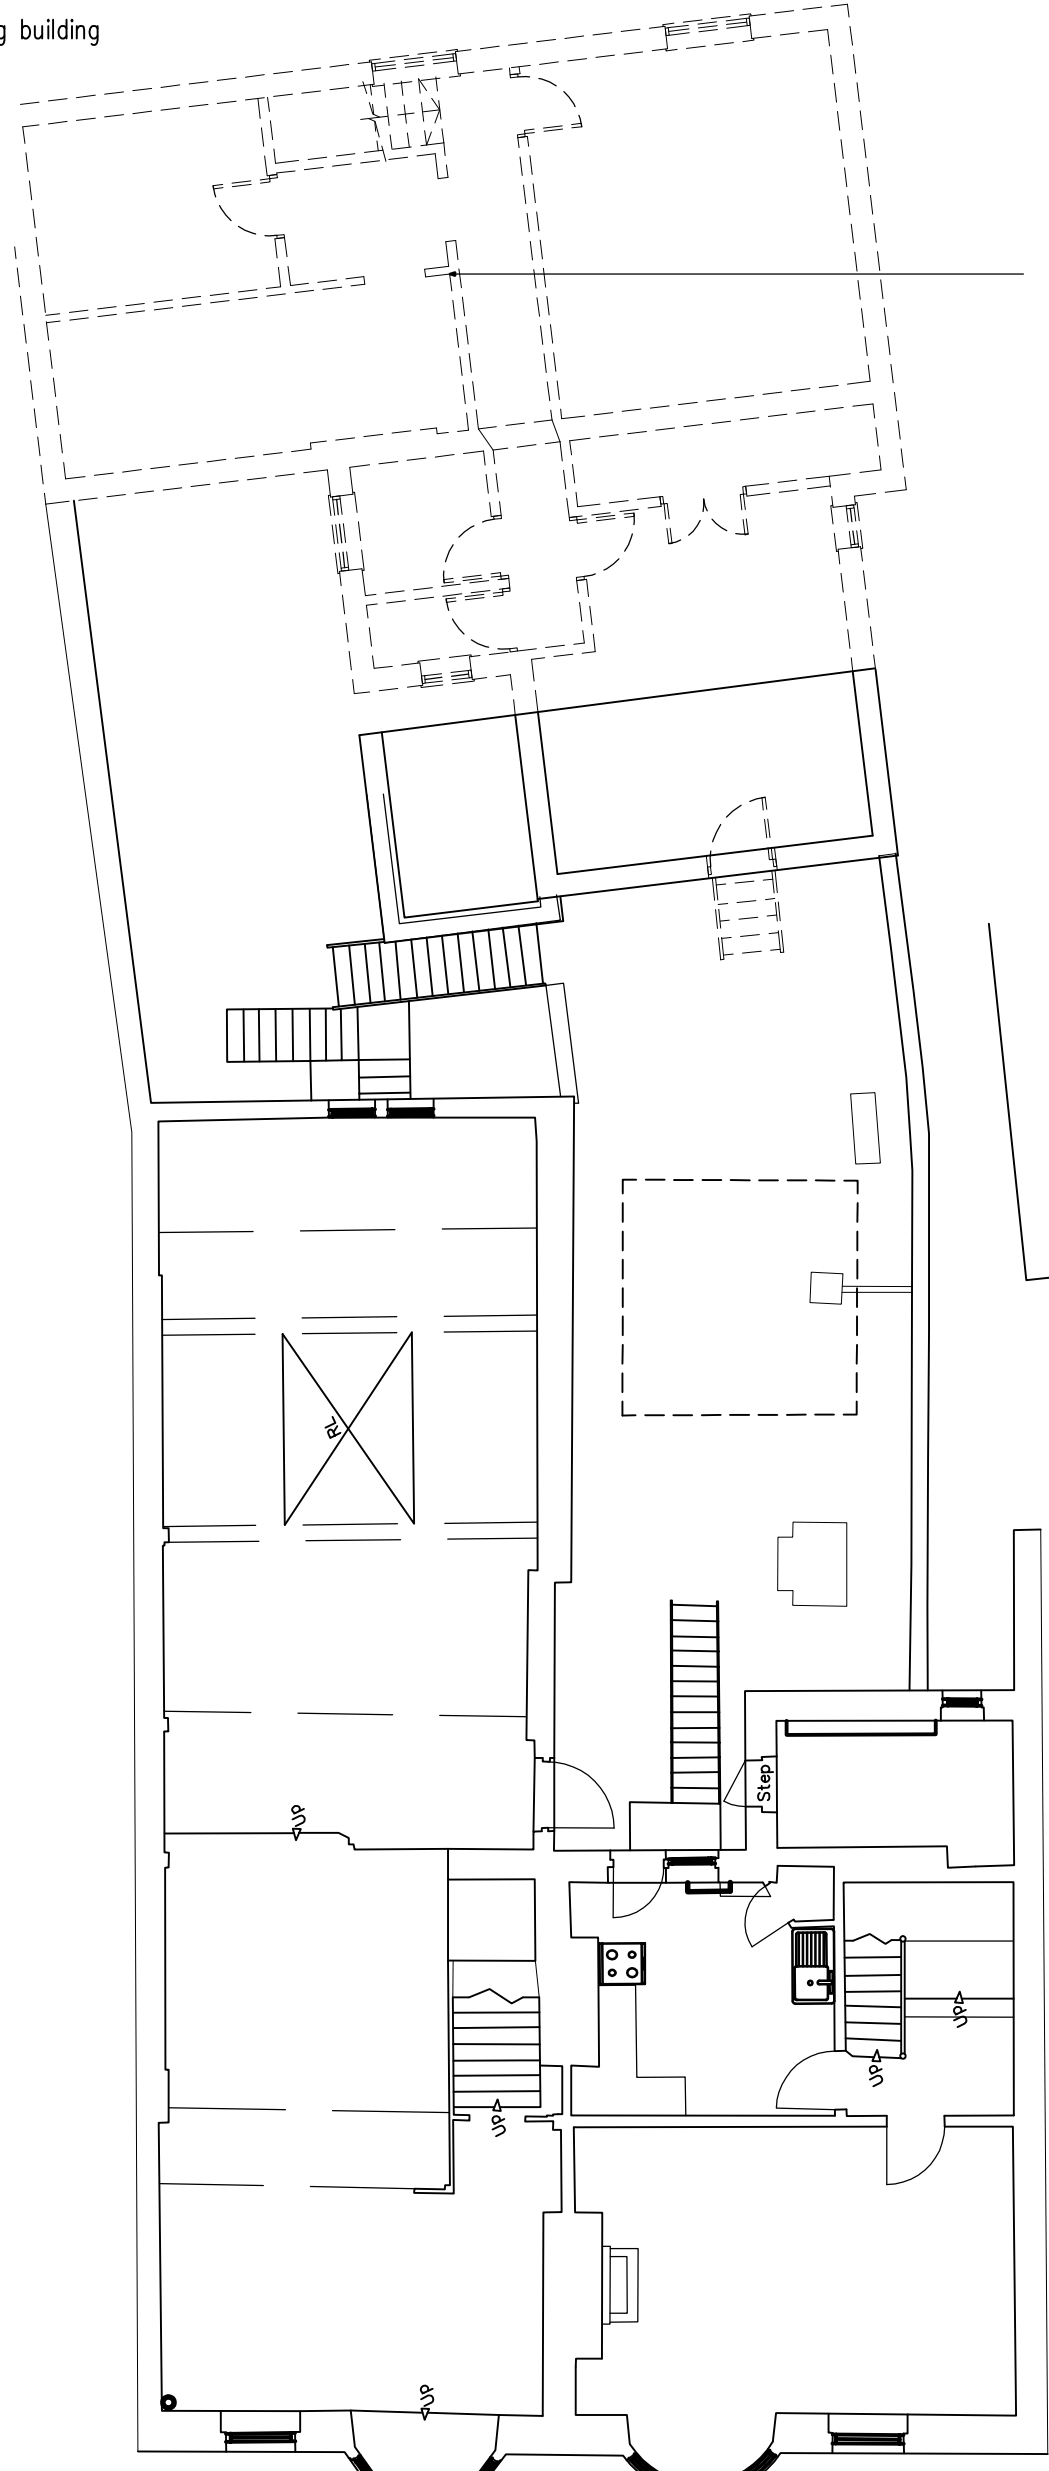



First Floor Plan
As Existing
1:100

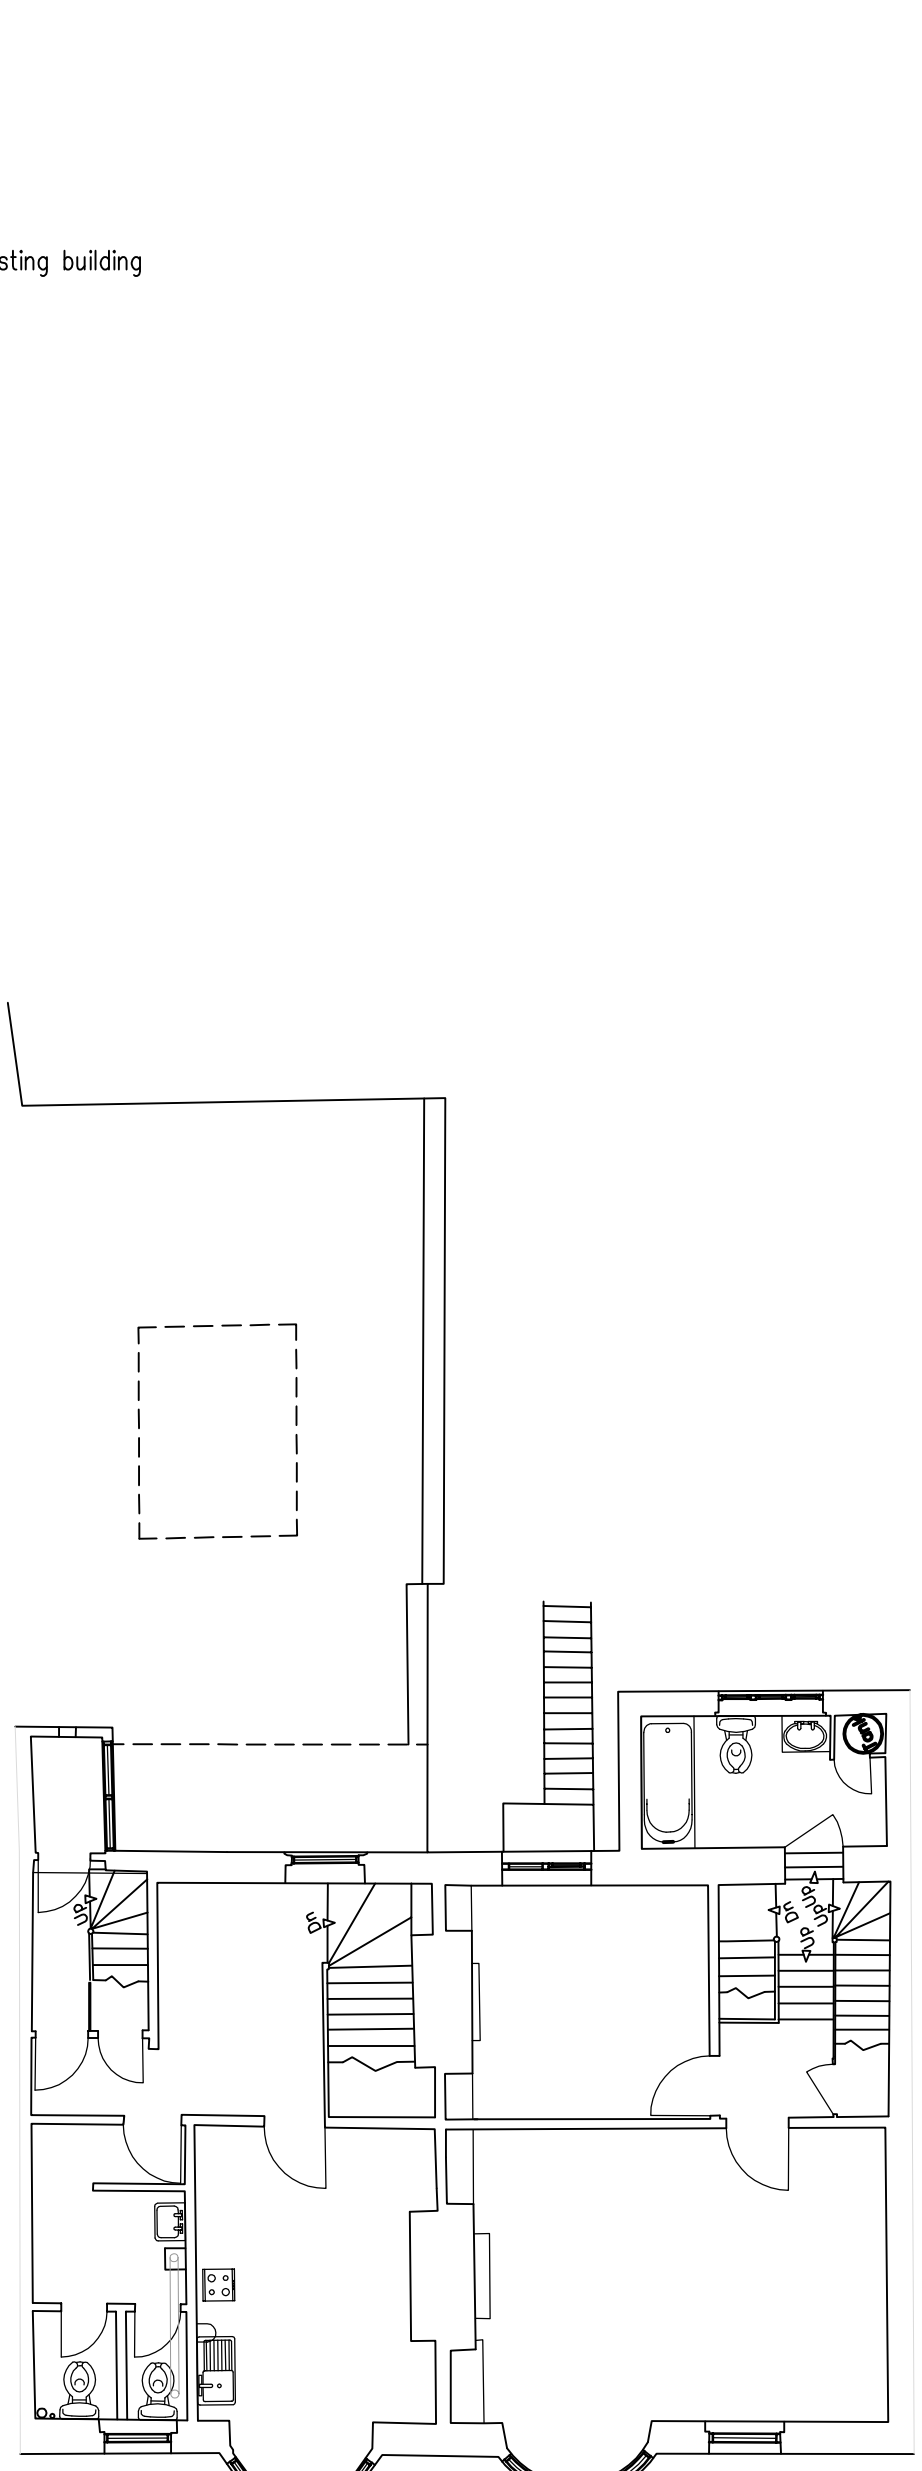

Second Floor Plan
As Existing
1:100

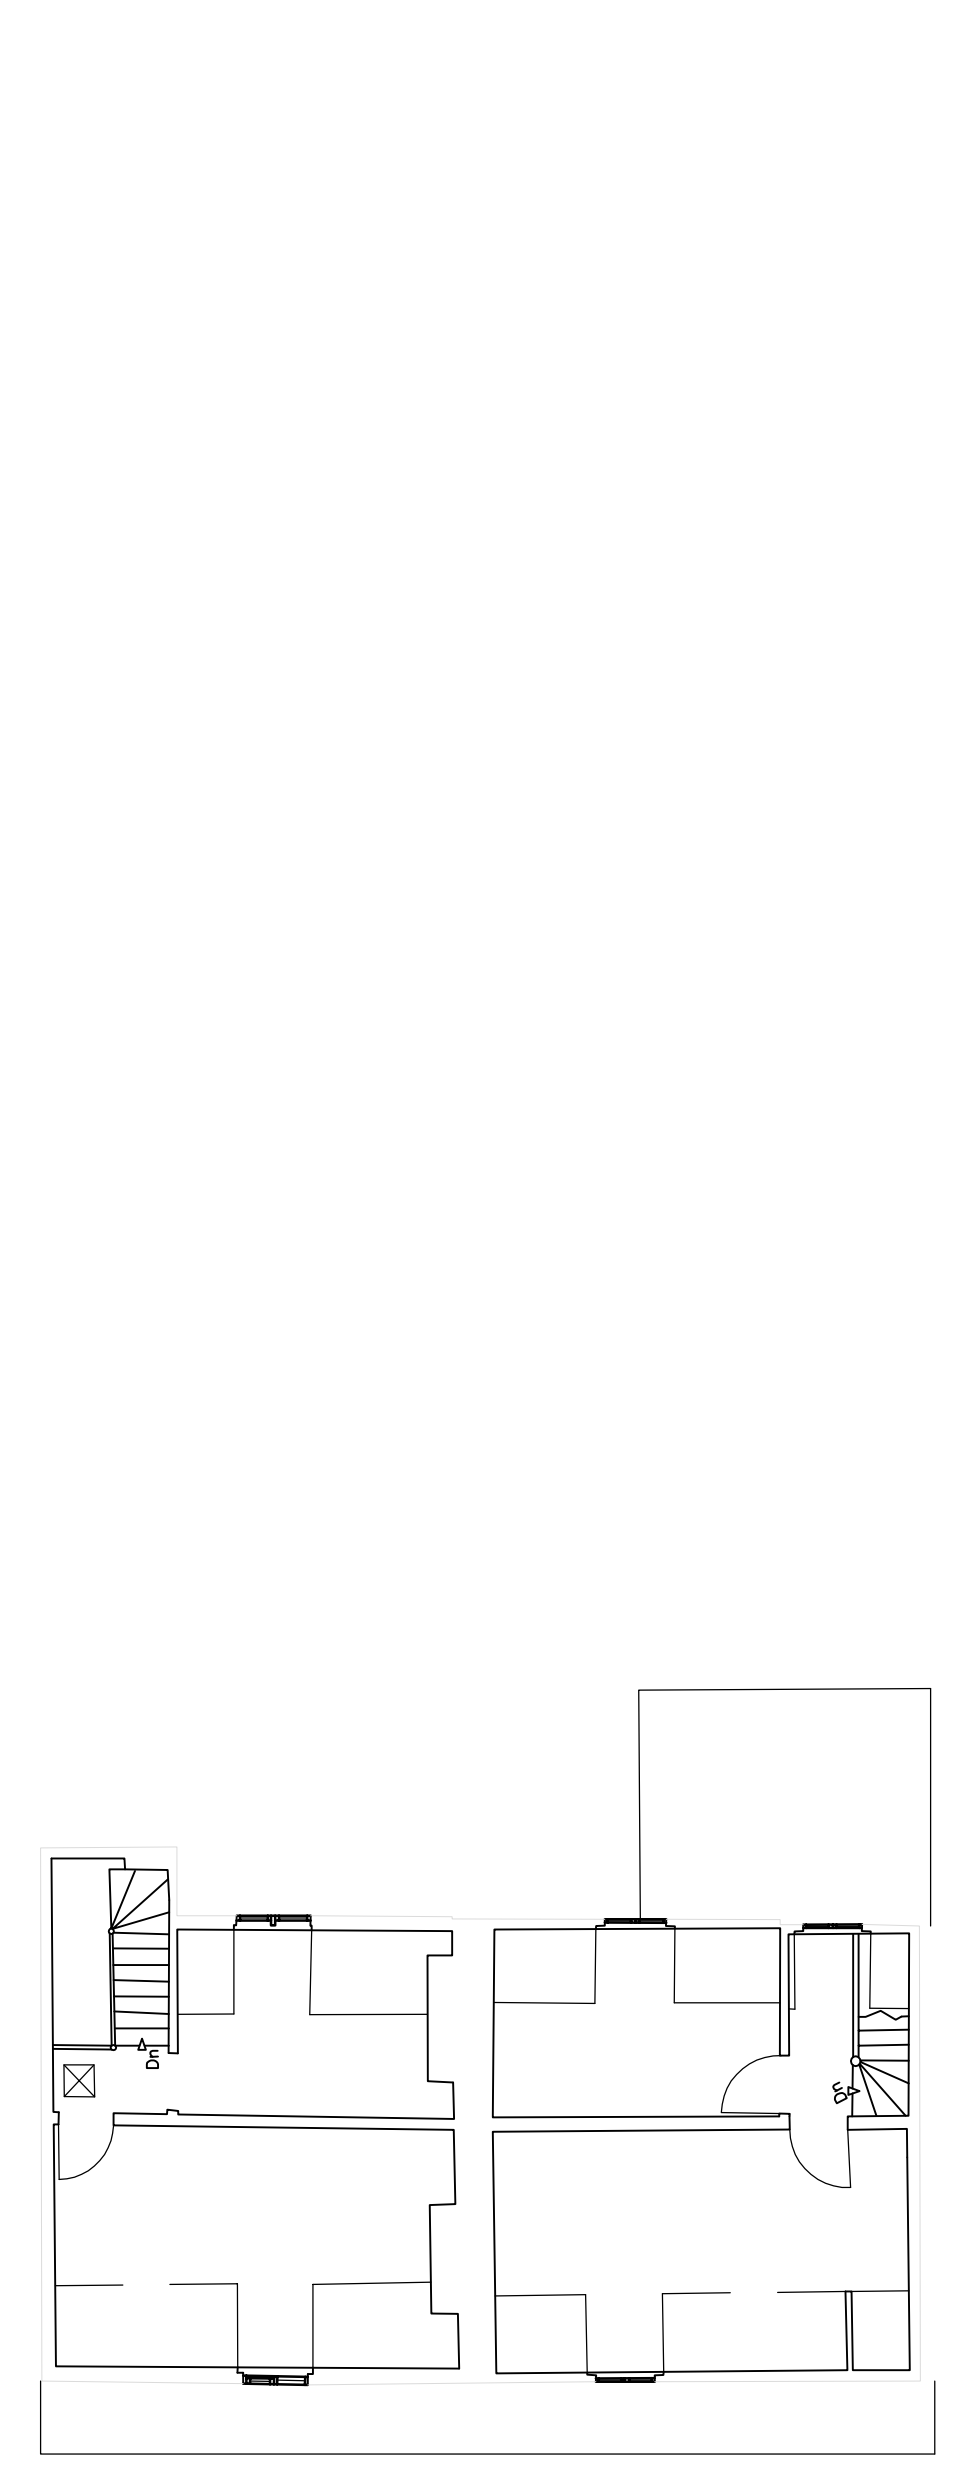

Third Floor Plan
As Existing
1:100

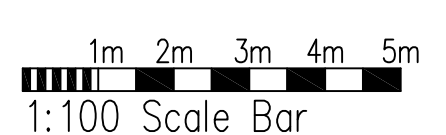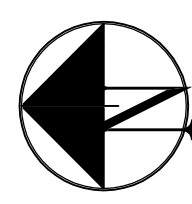

A | Aug 2025 | Plans amended

Project:
**Conversion Of Upper Floors at:
40-42 South Street
Worthing**

Drawing title:
**Floor Plans
As Existing**

Client:
Geneva Investment Group

Copyright of:
Clive Voller Associates
Chartered Building Surveyors
Garden Cottage
Farm Lane
Ditchling
BN6 8UN
Tel: 01444 871010
Fax: 01444 870099
Web: www.clivevoller.com

RICS

Scale:
1:100 @ A1

Date:
Sept 2015

Drawn:

Drg. No. **3927-R-100**

Rev'n
A