




West Elevation

From South Street
As Existing
1:100




East Elevation

From Courtyard
As Existing
1:100

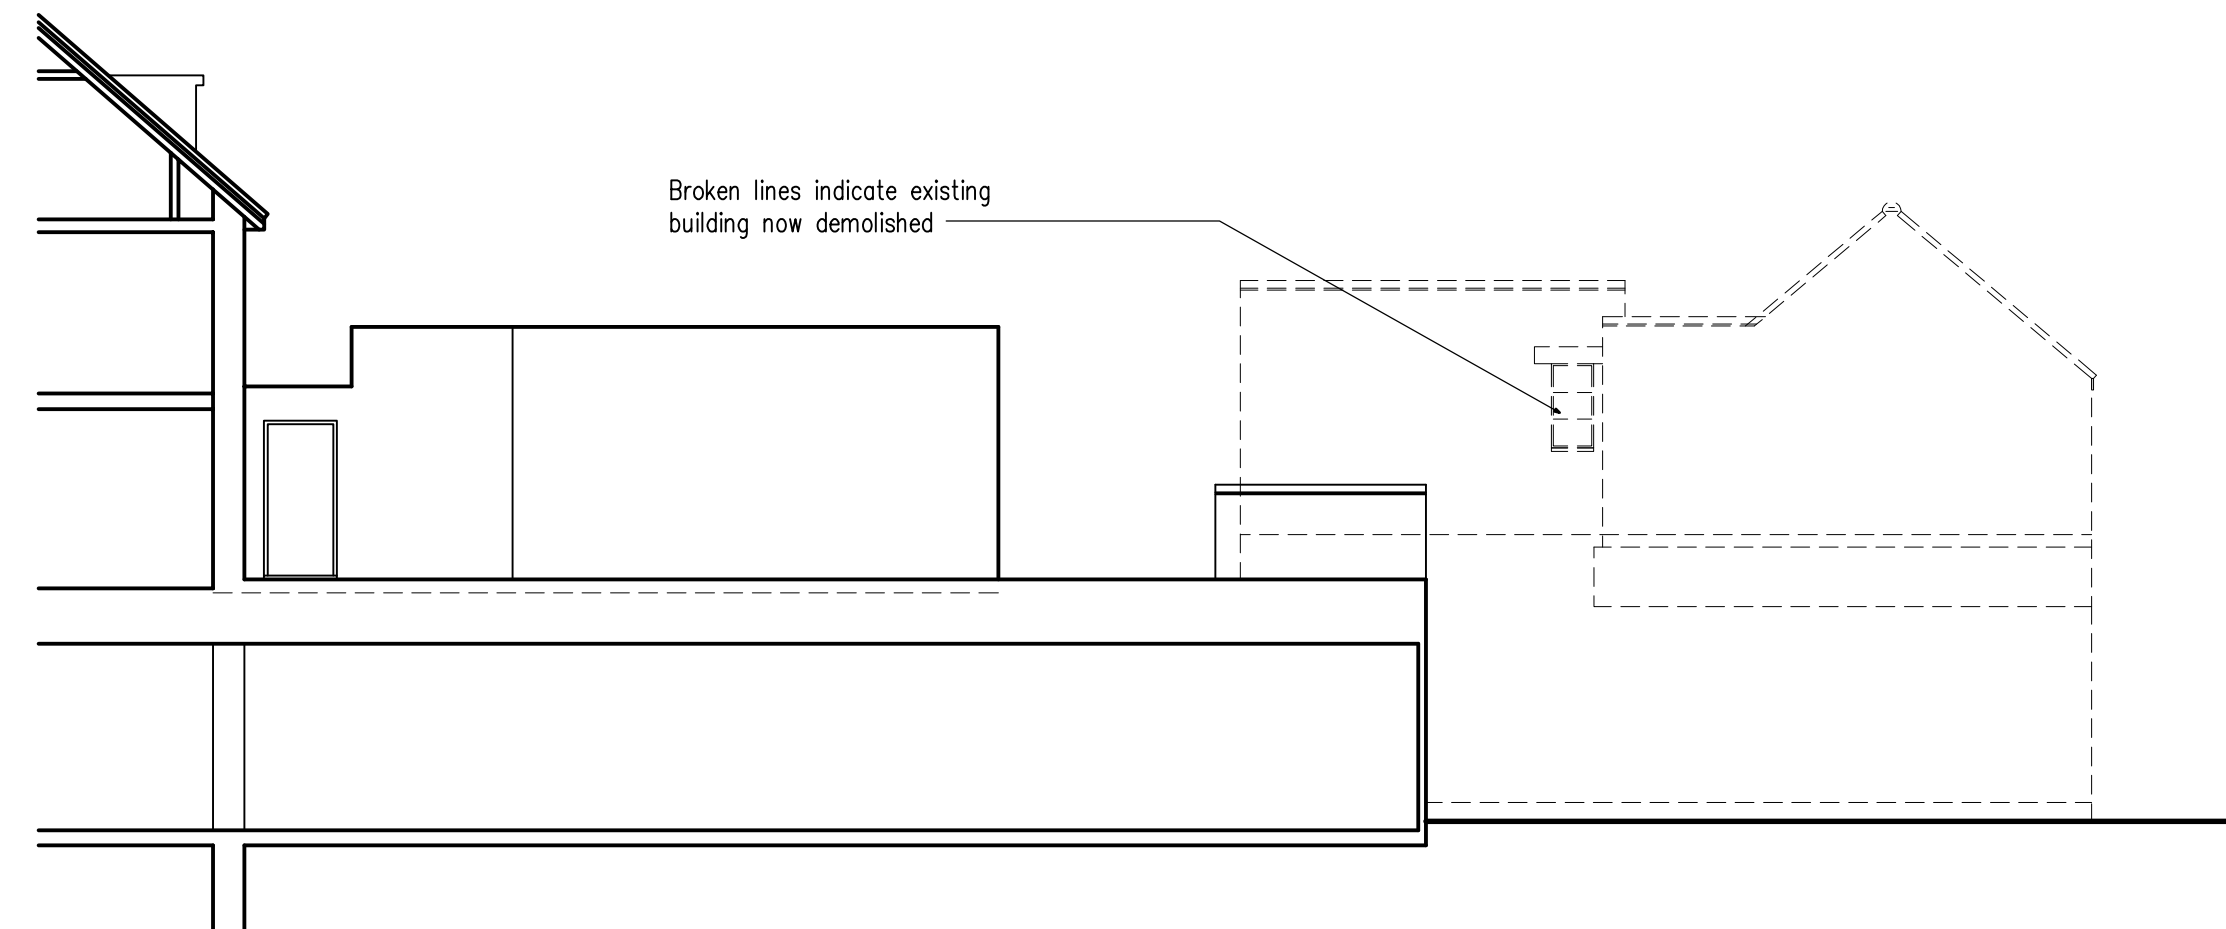


South Elevation

As Existing
1:100

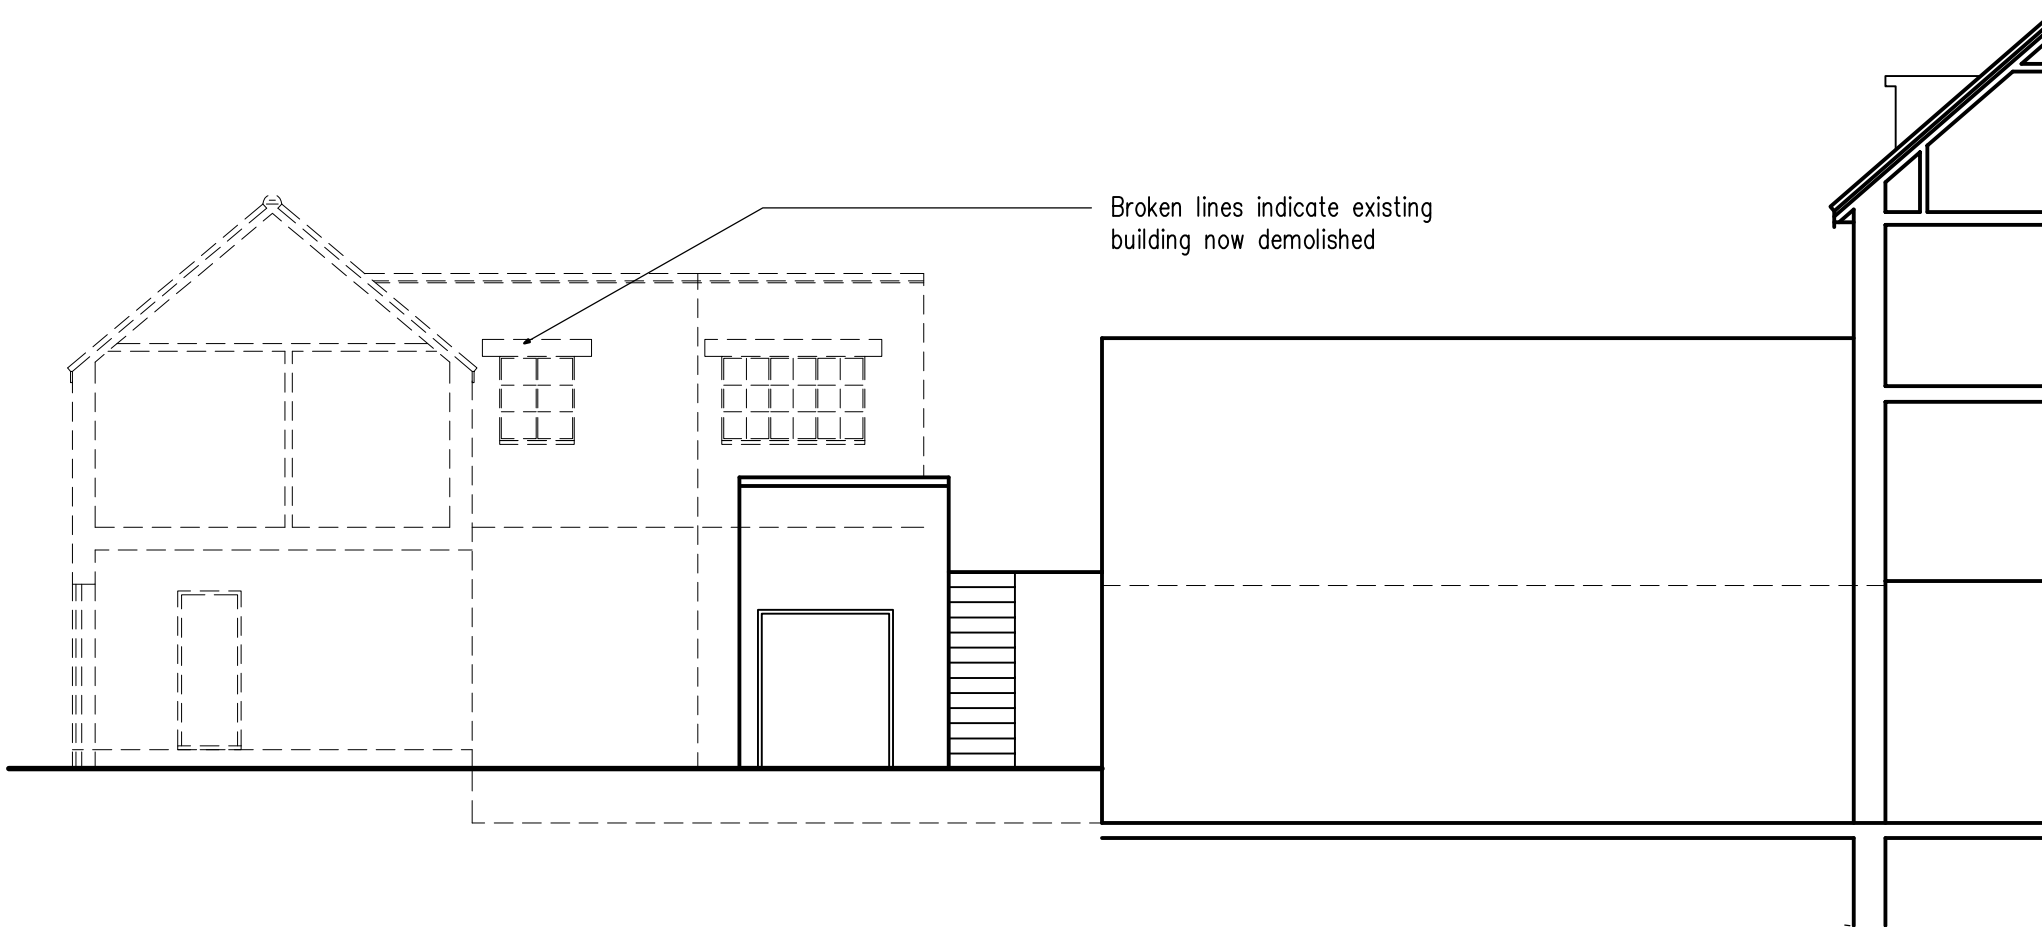


North Elevation

As Existing
1:100

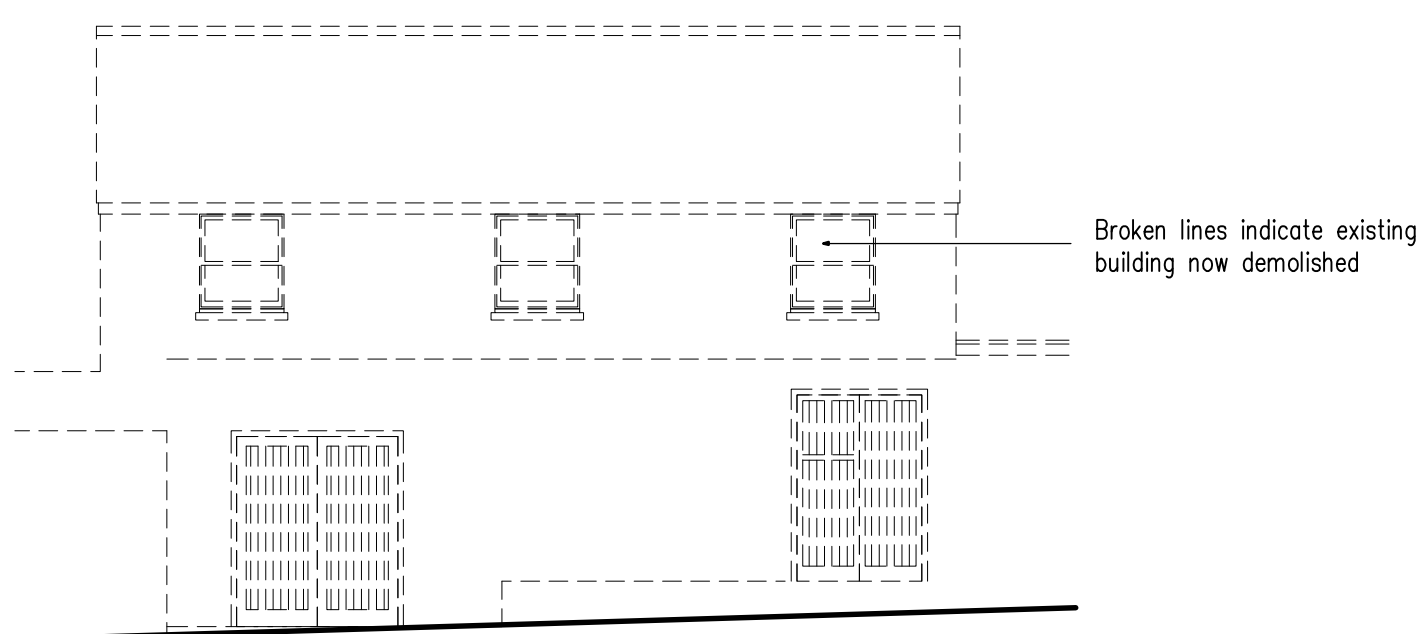

East Elevation

From Marine Place
As Existing
1:100

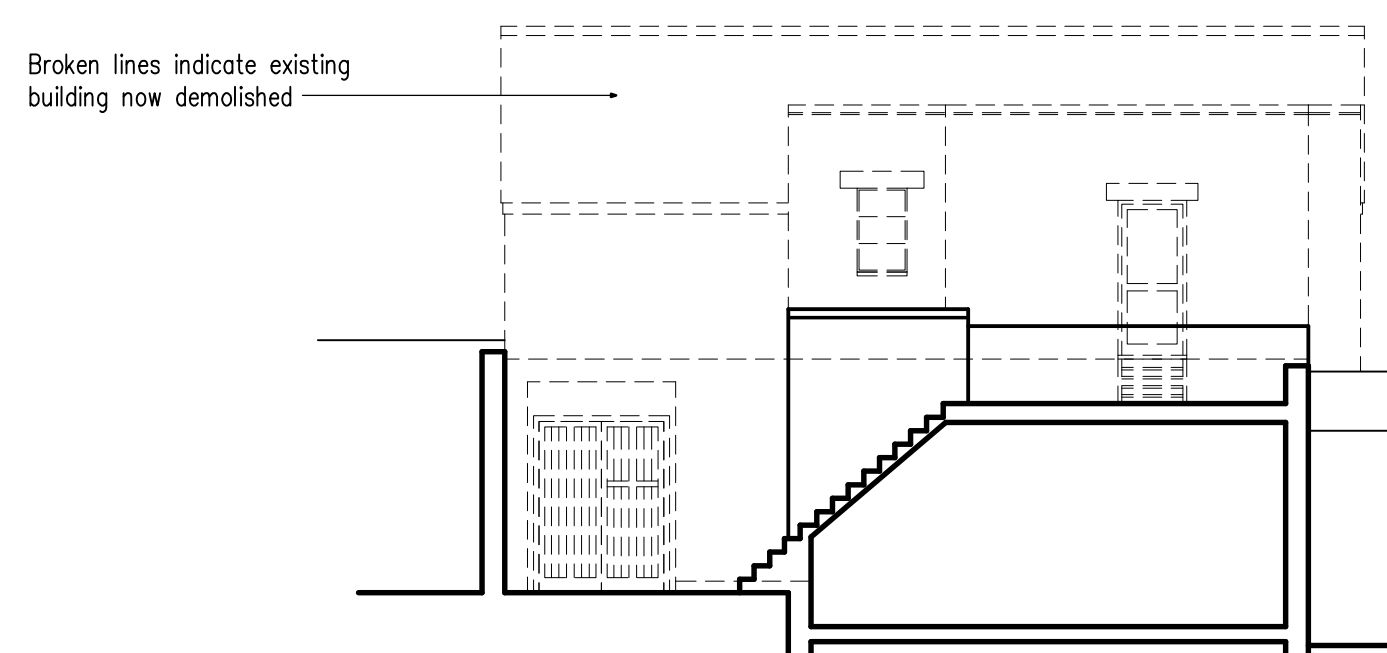

West Elevation

From Courtyard
As Existing
1:100

1m 2m 3m 4m
1:100 Scale Bar

A Aug 2025 Plans updated	
Project: Conversion Of Upper Floors at: 40–42 South Street Worthing	
Drawing title: Elevations As Existing	
Client: Geneva Investment Group	
Copyright of: Clive Voller Associates Chartered Building Surveyors Garden Cottage Farm Lane Ditchling BN6 8UN Tel: 01444 871010 Fax: 01444 870099 Web: www.clivevoller.com	
Scale: 1:100 @ A1	
Date: Sept 2015	Drawn:
Drg. No. 3927-R-101	Rev'n A

