



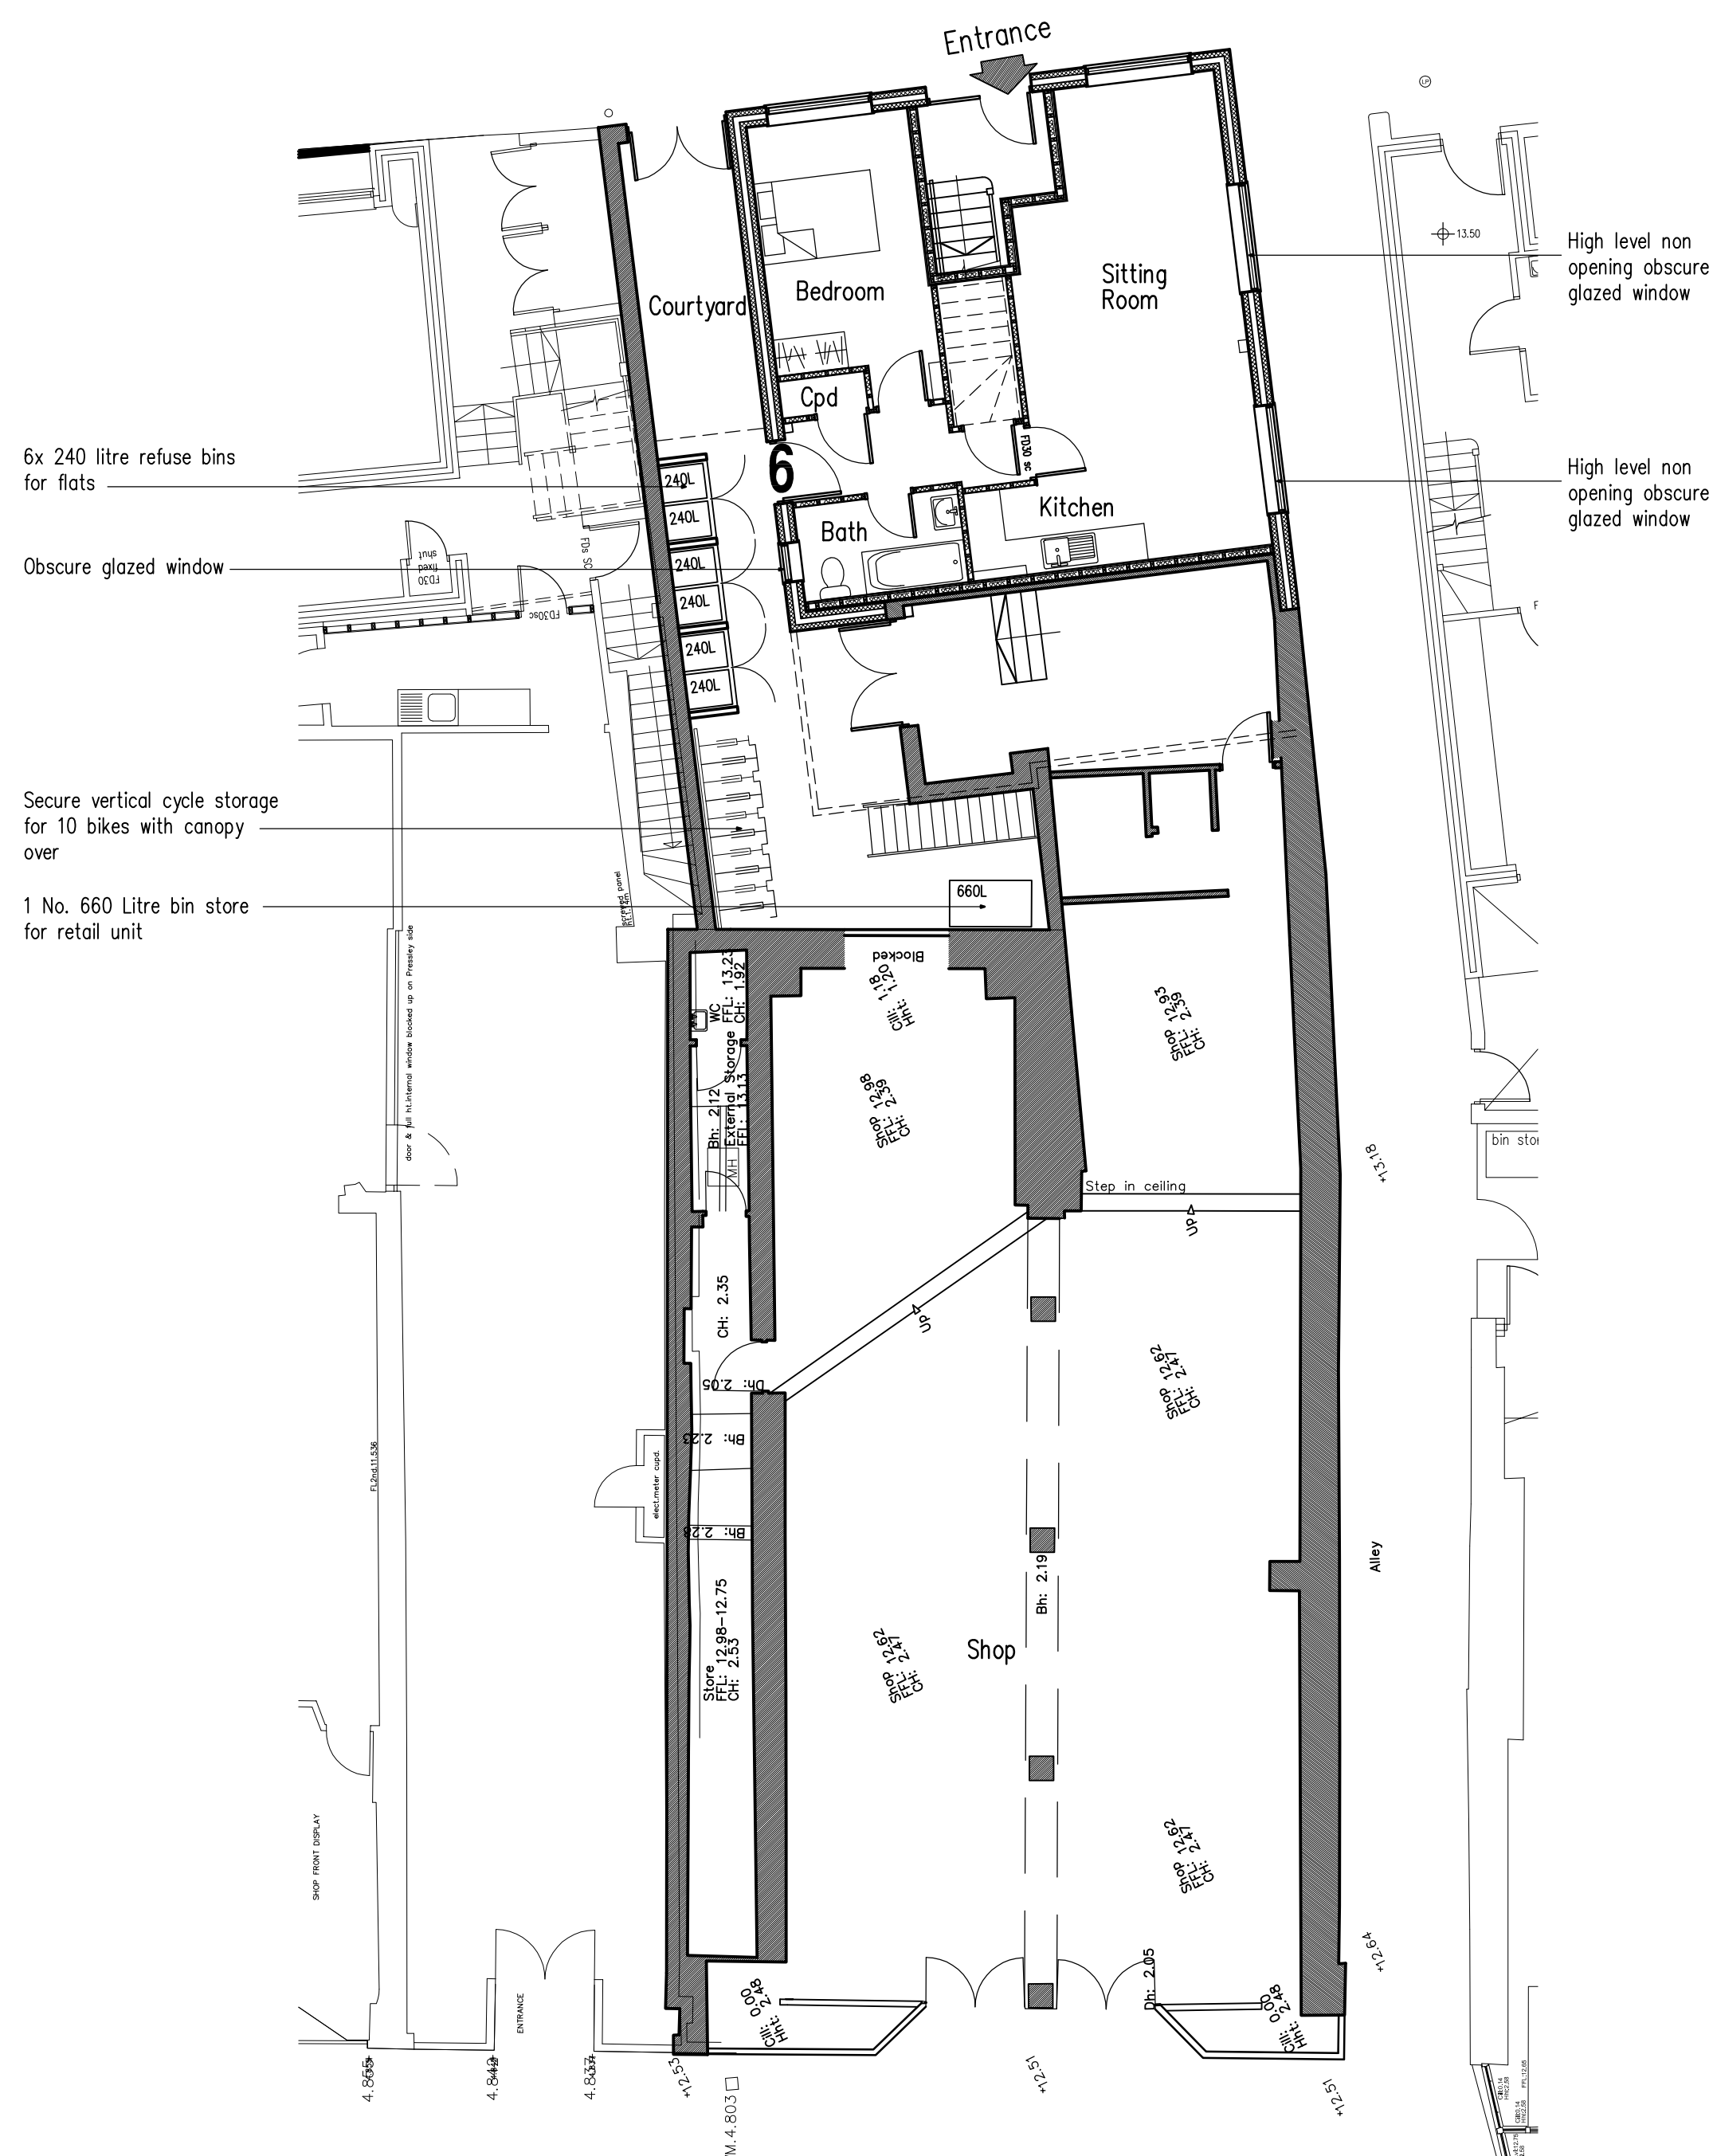

Ground Floor Plan
As Proposed
1:100
Flat 6 – 55m²

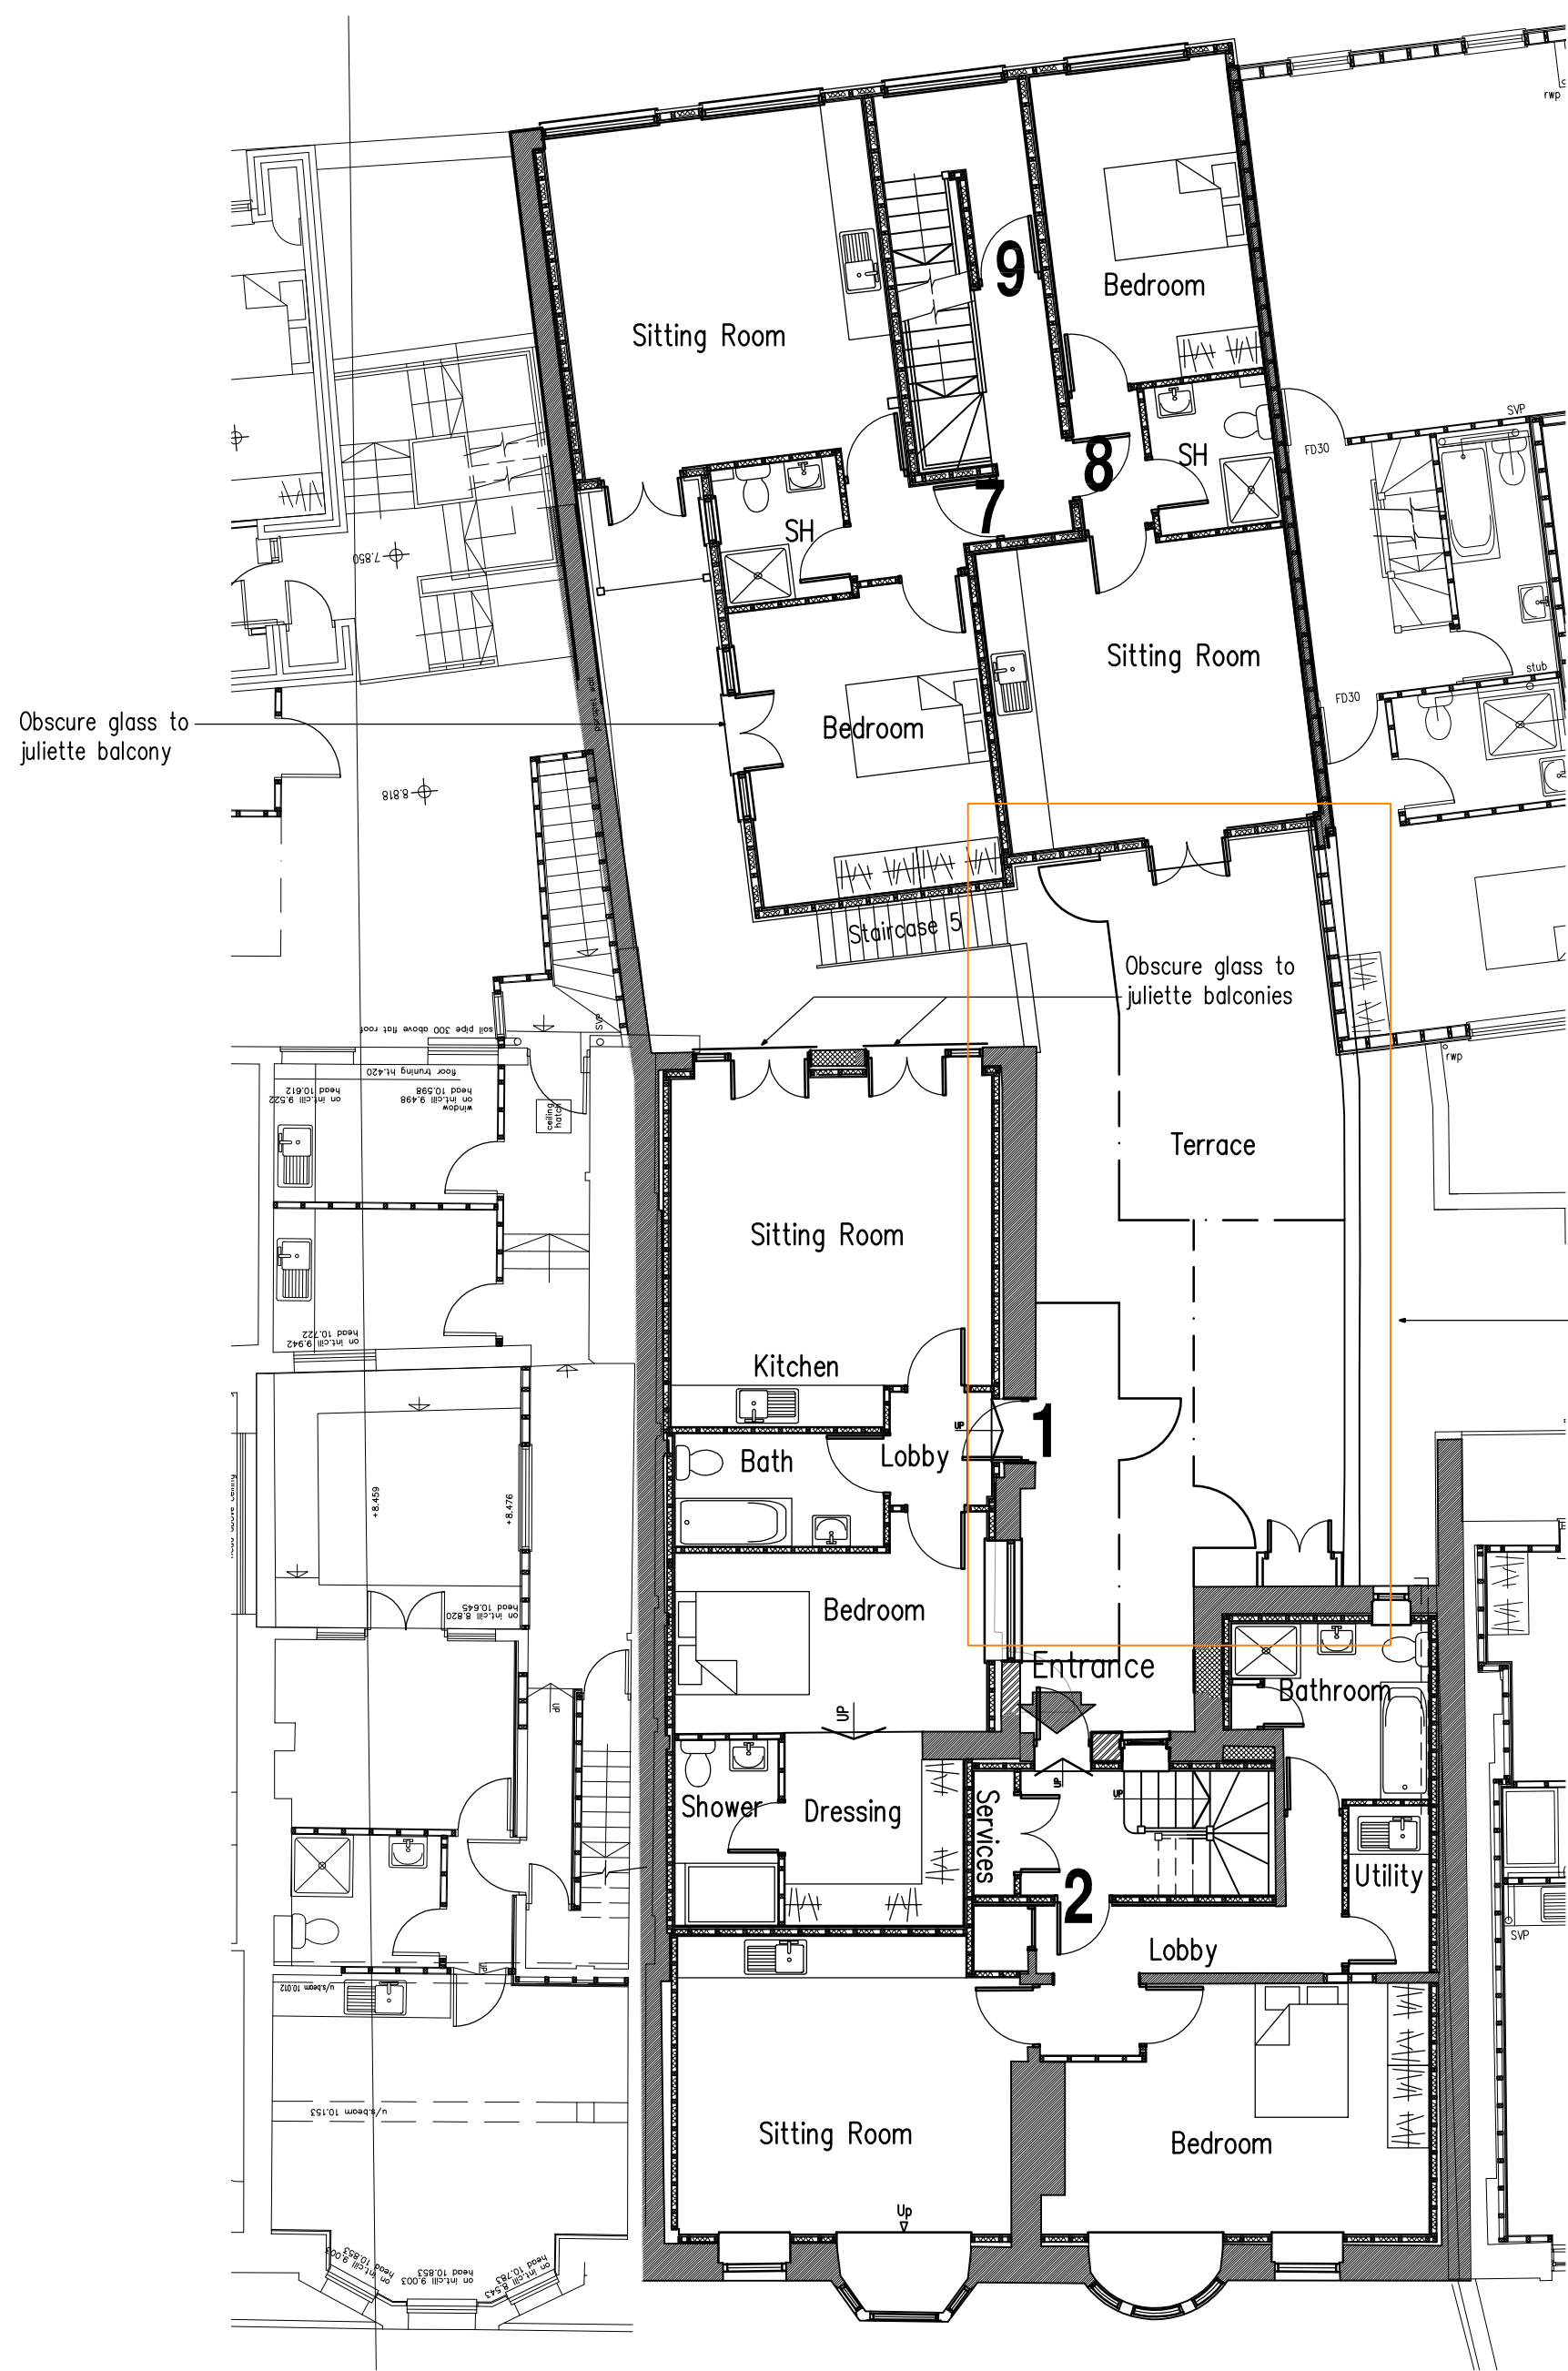

First Floor Plan
As Proposed
1:100
Flat 1 – 56m²
Flat 2 – 61m²
Flat 7 – 46m²
Flat 8 – 39m²
Flat 9 – 87m²

For terrace details refer to
Drawing 3927-r-105

K	1 Aug 2025	38-44 plans added
J	1 Jan 2024	Layout amended
I	1 Jan 2024	Planning app 2024
H	1 June 2022	Regs Issue
G	1 March 2022	Doors to Flat 1 amended
F	1 March 2022	Second/third floors moved to drawing 3927-r-103
E	1 Feb 2022	Adjacent buildings shown
D	1 Feb 2022	Terrace reference added
C	1 Oct 2021	Balconies amended
B	1 Sept 2021	Balconies added, layout amended
A	1 Sept 2021	Balconies added, layout amended

Project:
**Conversion Of Upper Floors at:
40-42 South Street
Worthing**

Drawing title:
**Floor Plans
As Proposed**

Client:
Geneva Investment Group

Copyright of:
Clive Voller Associates
Chartered Building Surveyors
Garden Cottage
Farm Lane
Ditchling
BN6 8UN
Tel: 01444 871010
Fax: 01444 870099
Web: www.clivevoller.com




Scale:
1:100 @ A1

Date:
Nov 2019

Drawn:

Drg. No. **3927-R-102**

Rev'n
K

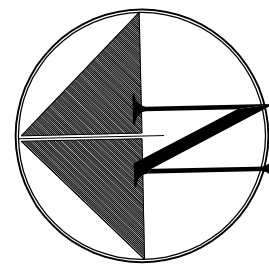

1m 2m 3m 4m 5m
1:100 Scale Bar