



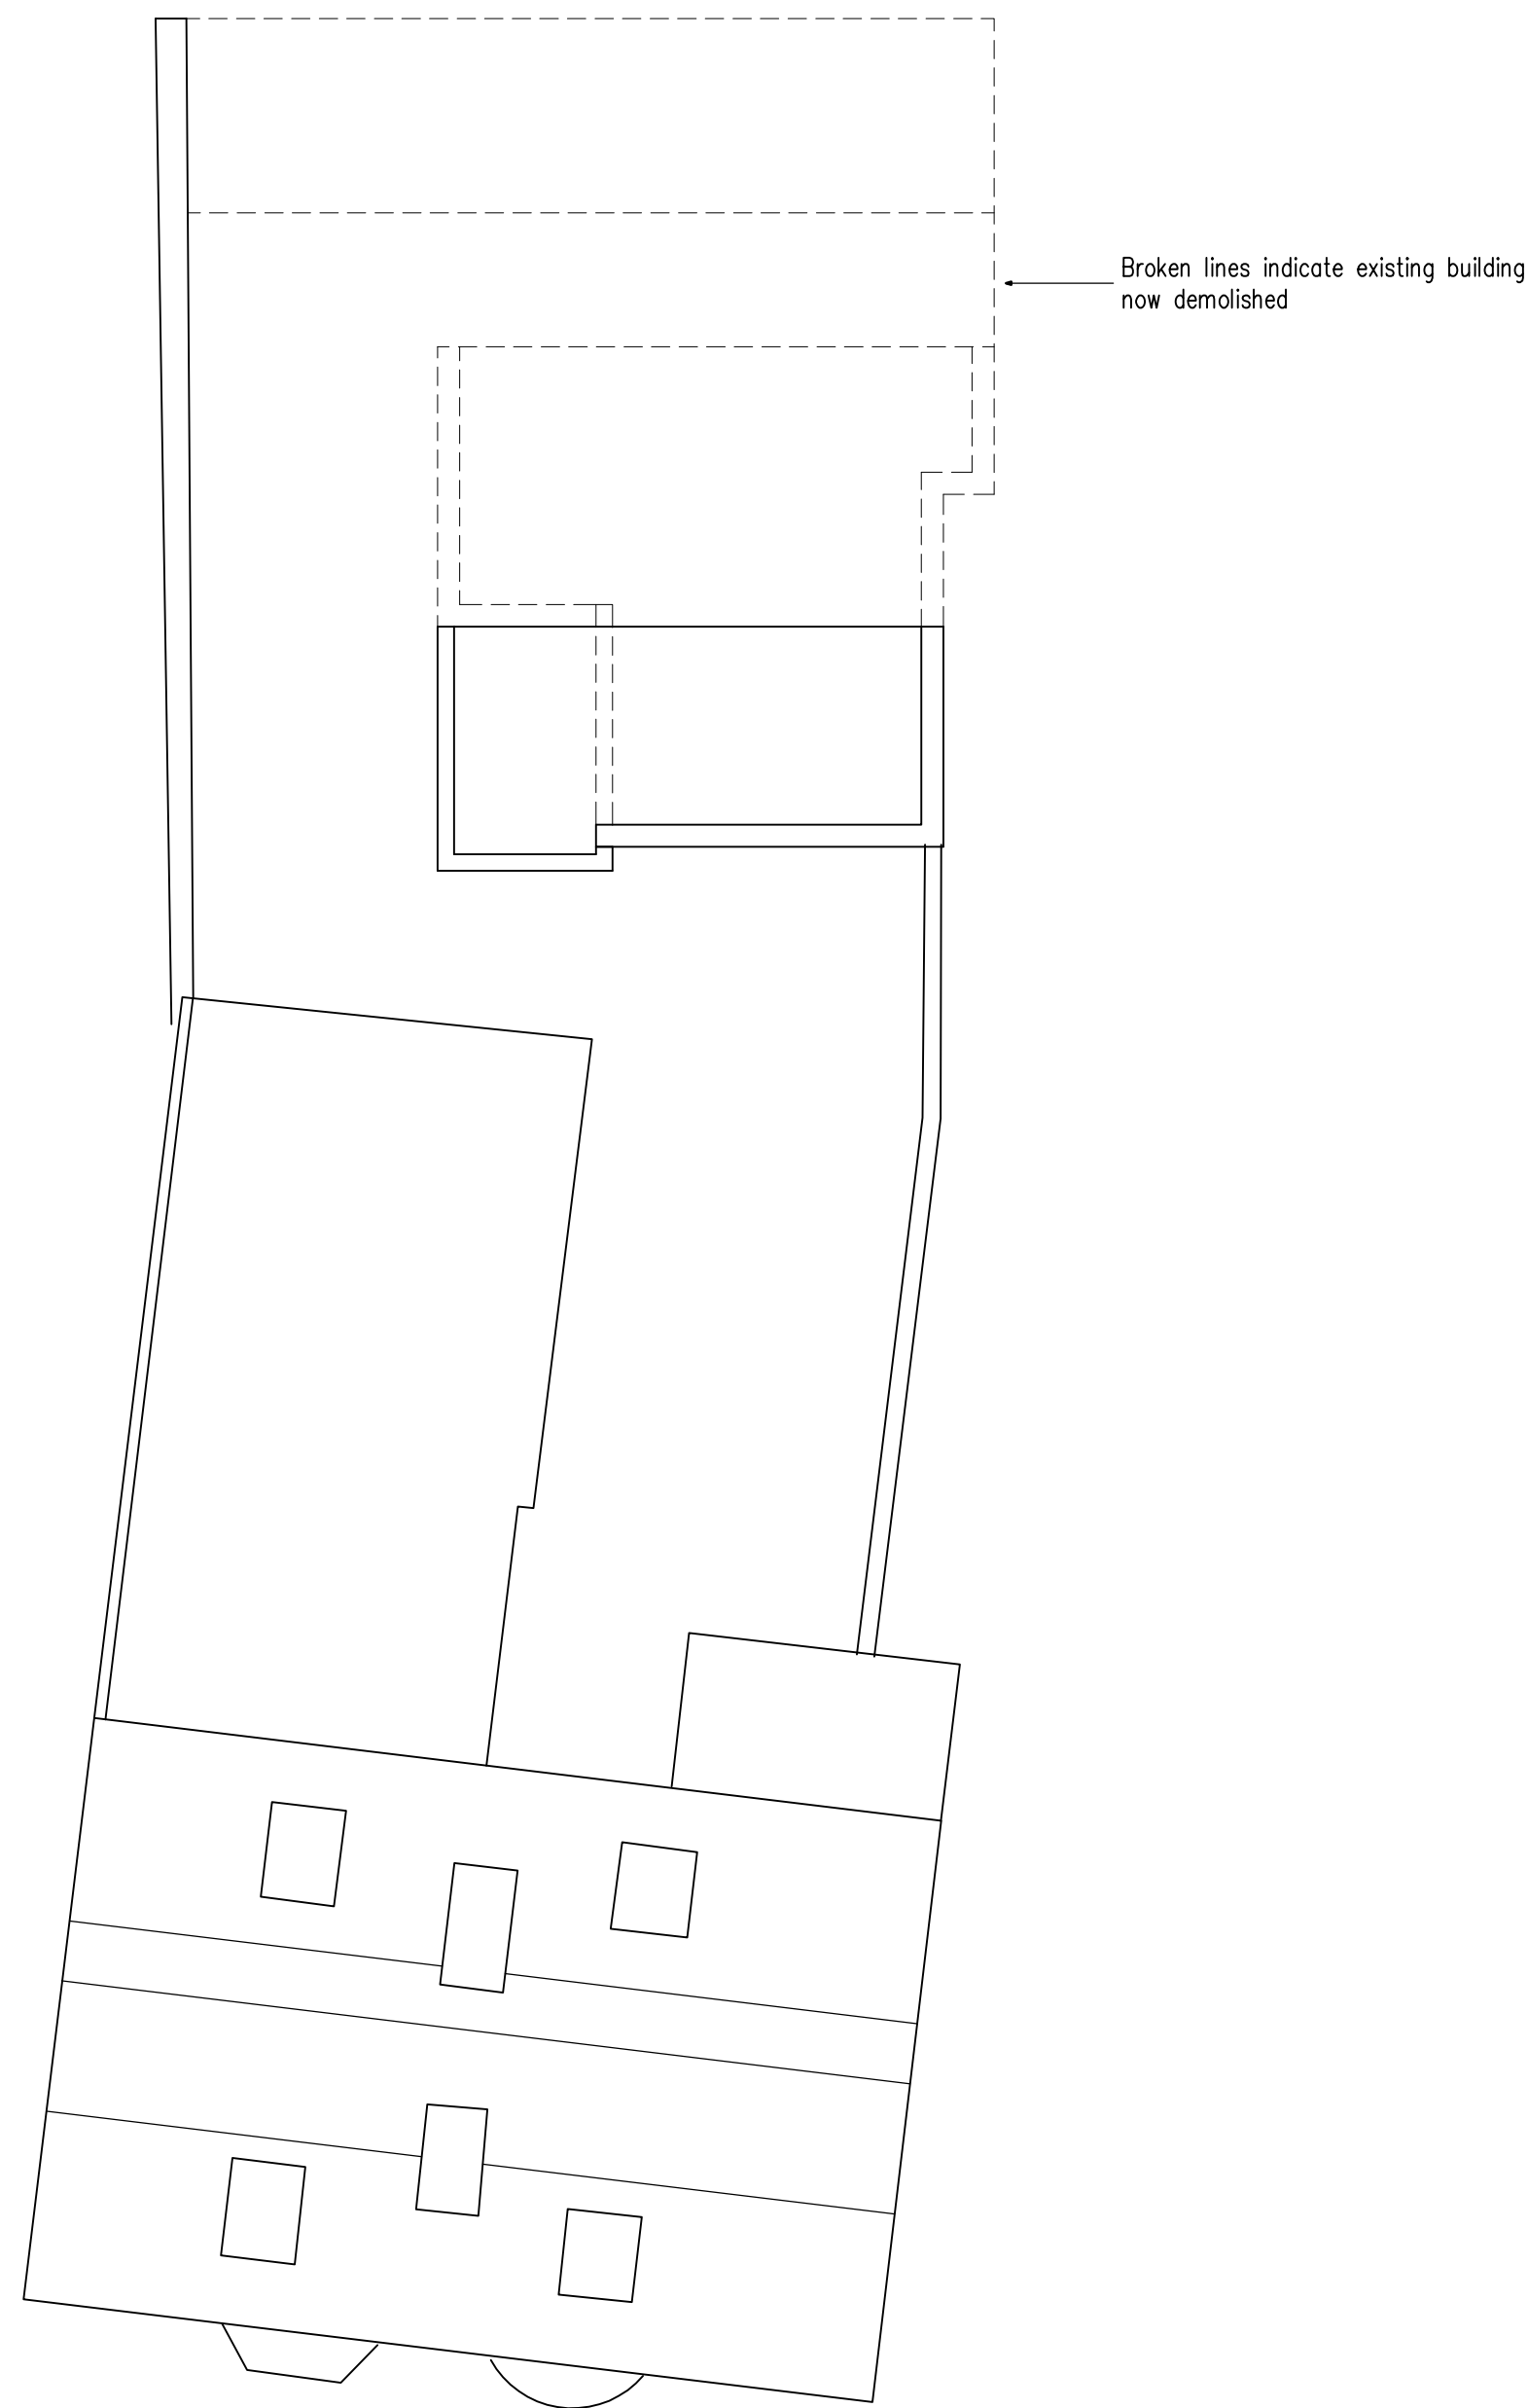



Existing Roof Plan

1:100

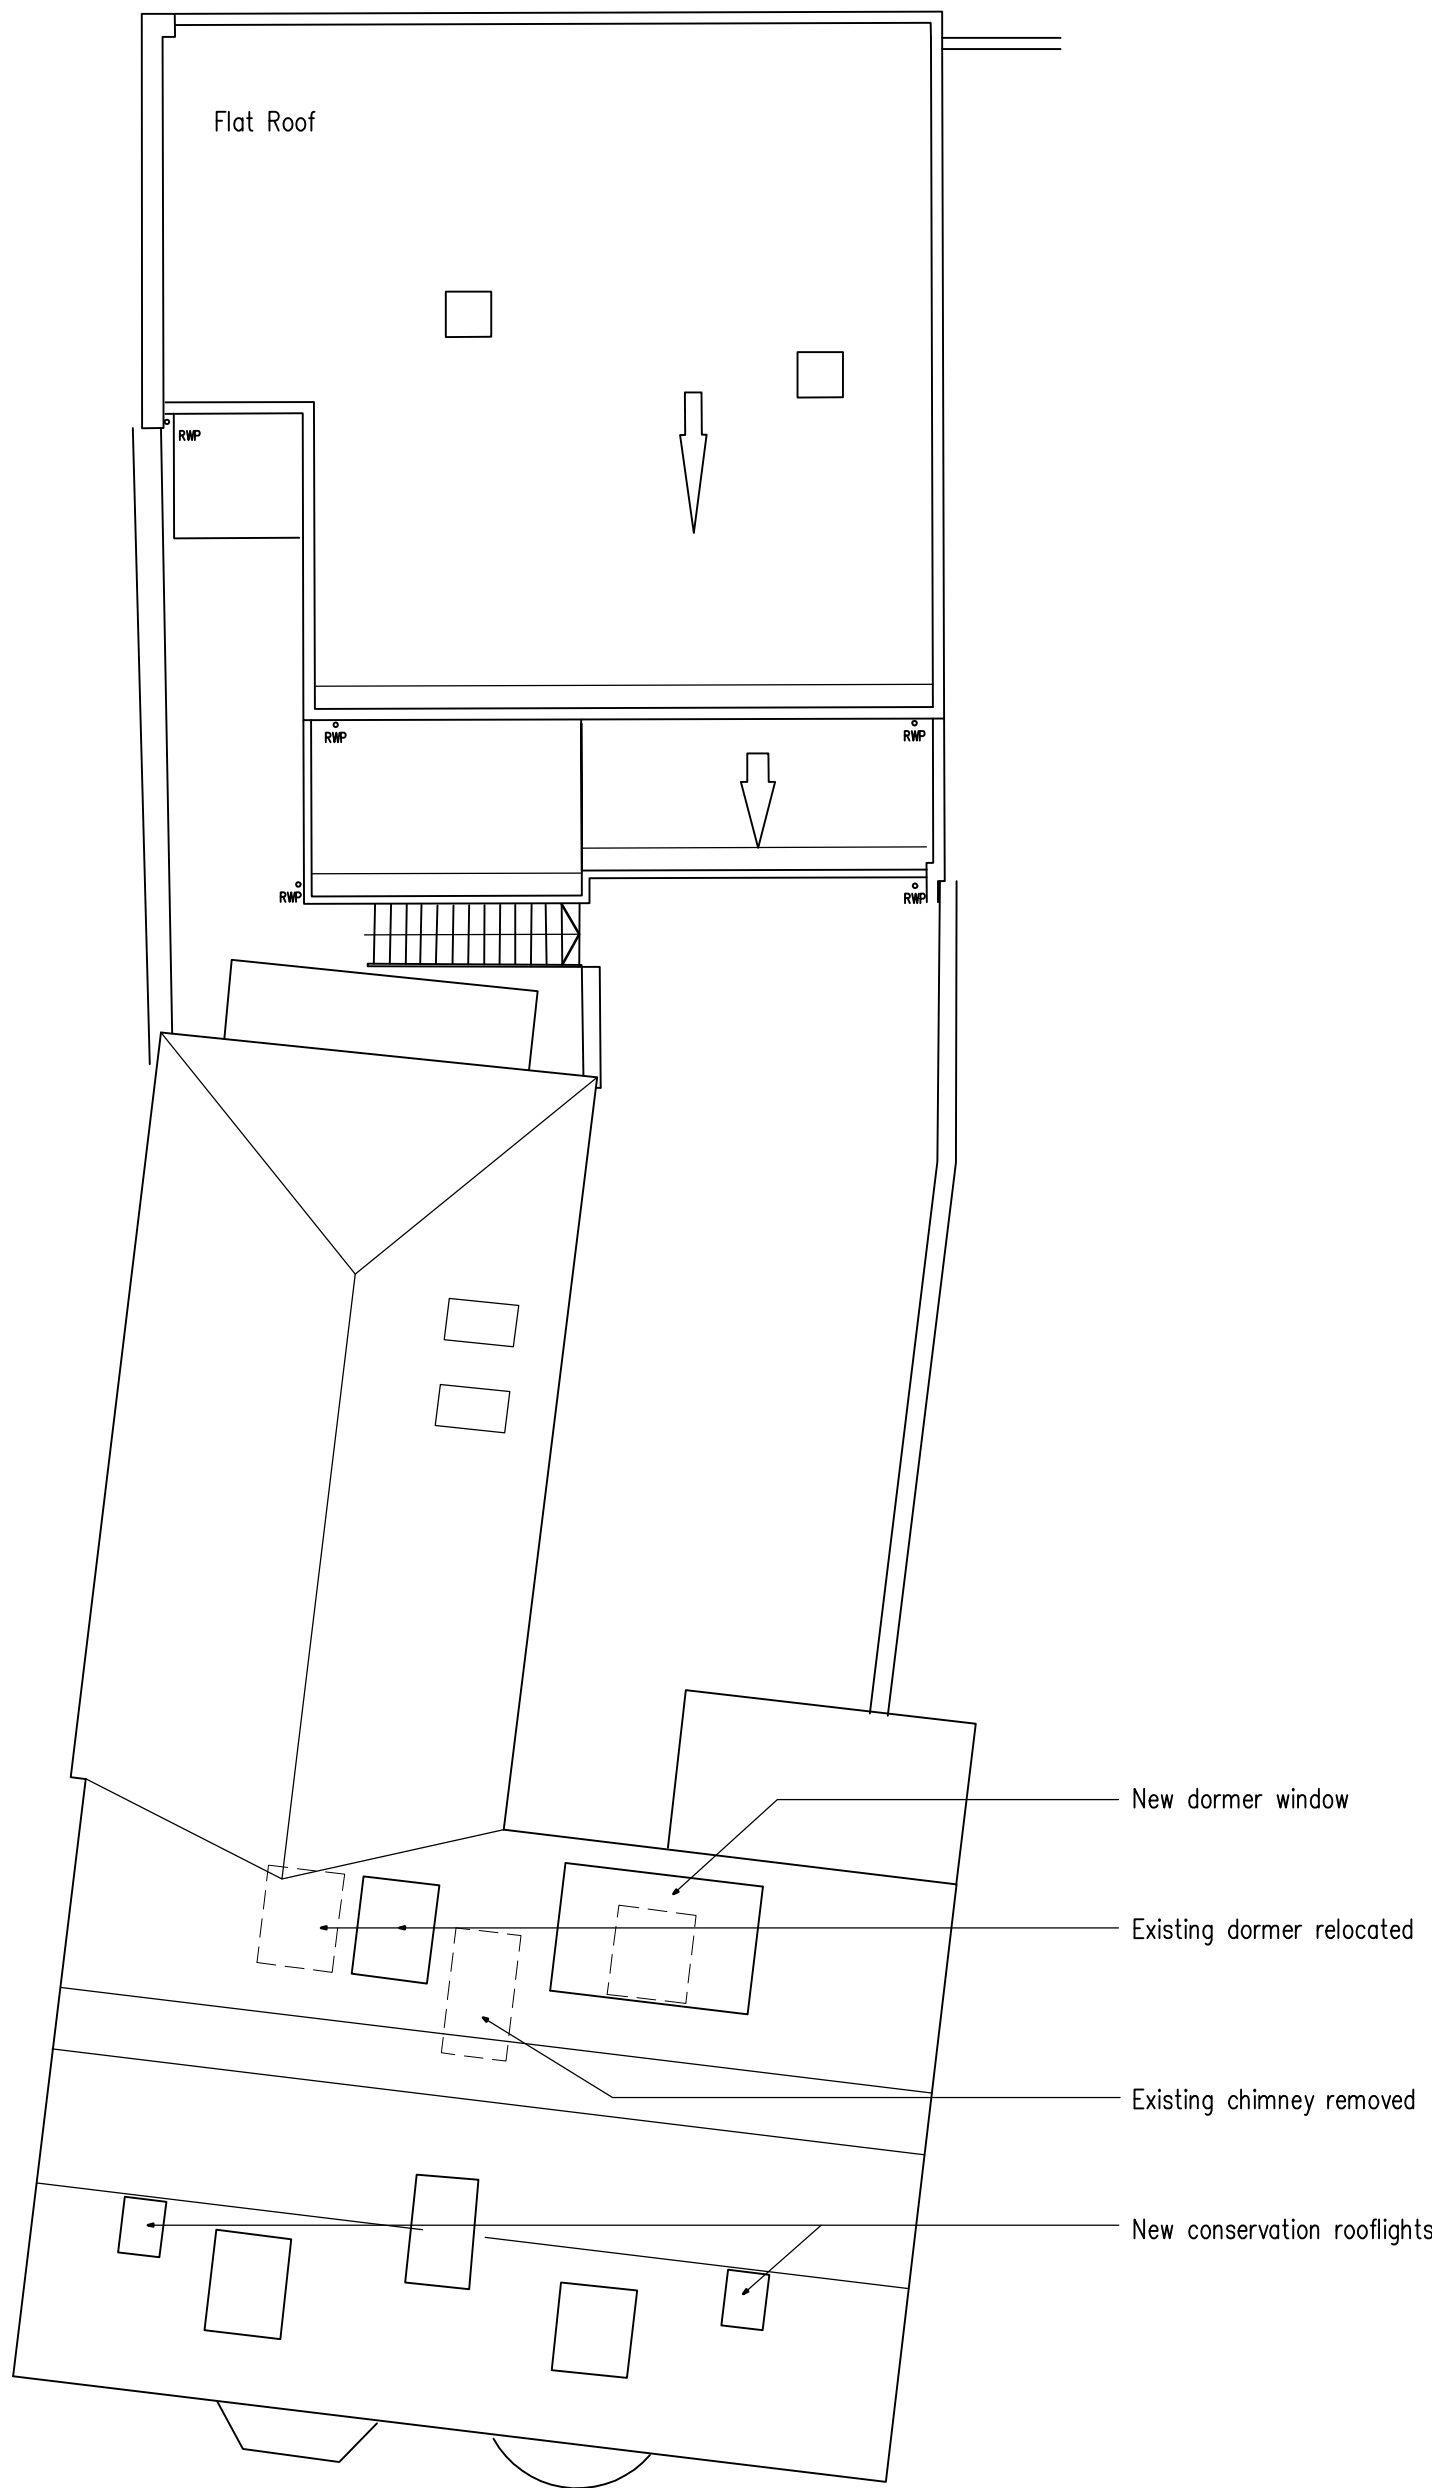

Proposed Roof Plan

1:100

 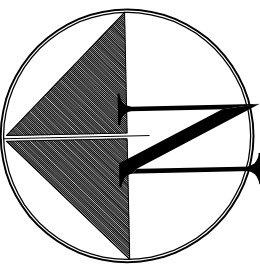

A | Aug 2025 | Roof plans amended

Project:
**Conversion Of Upper Floors at:
40–42 South Street
Worthing**

Drawing title:
**Roof Plans
As Existing
As Proposed**

Client:
Geneva Investment Group

Copyright of:
Clive Voller Associates
Chartered Building Surveyors
Garden Cottage
Farm Lane
Ditchling
BN6 8UN
Tel: 01444 871010
Fax: 01444 870099
Web: www.clivevoller.com


RICS

Scale:
1:100 @ A1

Date:
Jan 2020

Drawn:

Drg. No.
3927-R-104

Rev'n
A