




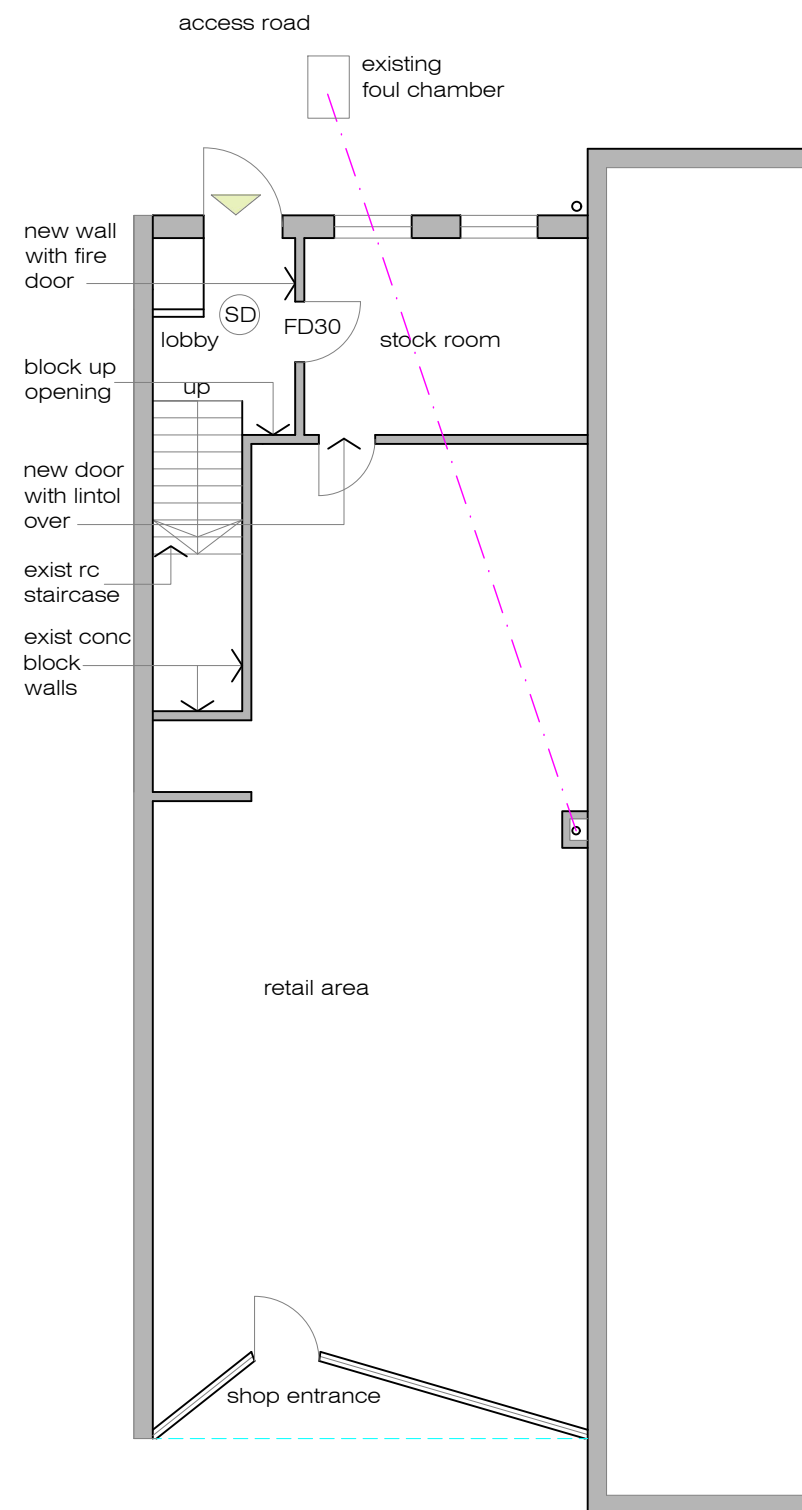

PROPOSED GROUND FLOOR PLAN

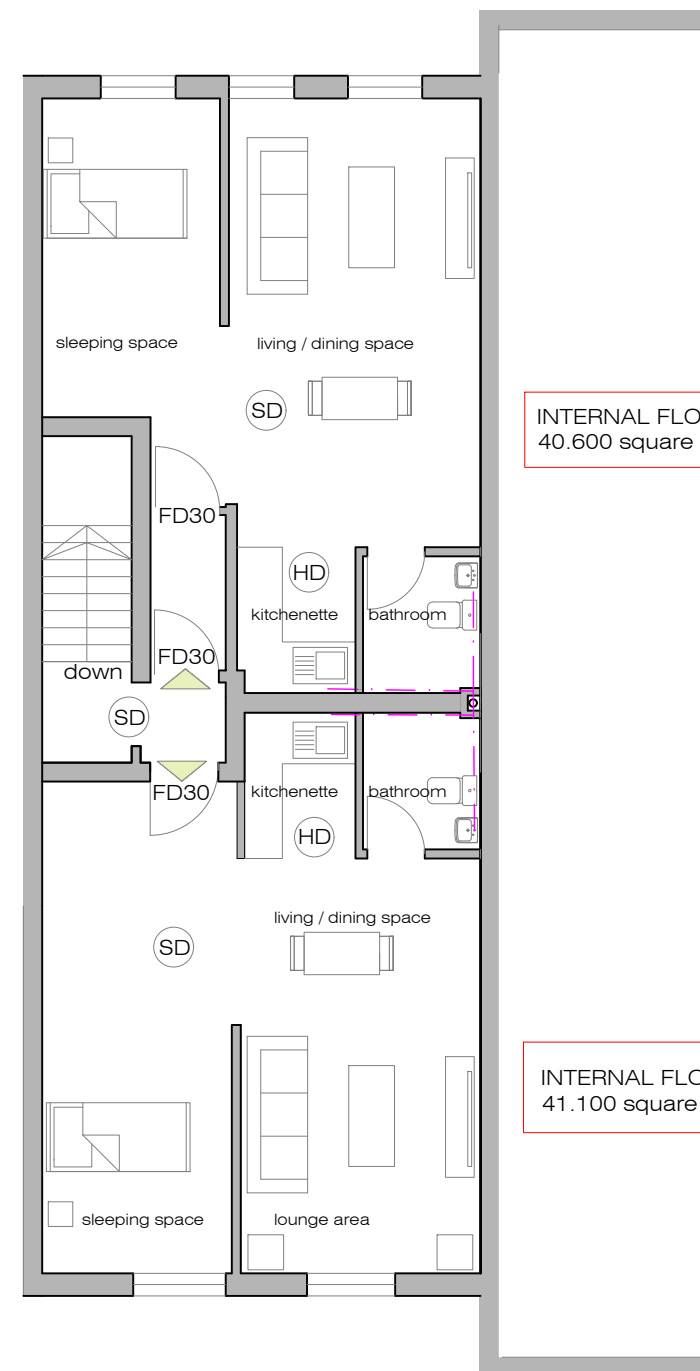

PROPOSED FIRST FLOOR PLAN

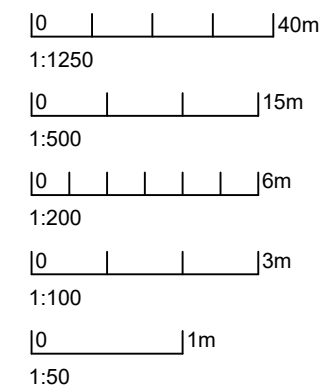

DVD Building Design
8 Ashdown
Eaton Road
Hove
BN3 3AQ

07976 410454

Revision
b layout revised

Client
Village Green UK Ltd

Project
Change of use from retail to
provide 2no studio flats
First Floor
131 Montague Street
Worthing BN11 3BP

Drawing
Proposed floor plans

Issue Date 17.09.2024	CHL drawing ref. 2024-22-02b
Scale 1:100@A3	