


Existing Ground Floor Plan
Scale 1:100 @ A3



Existing Roof Plan
Scale 1:100 @ A3

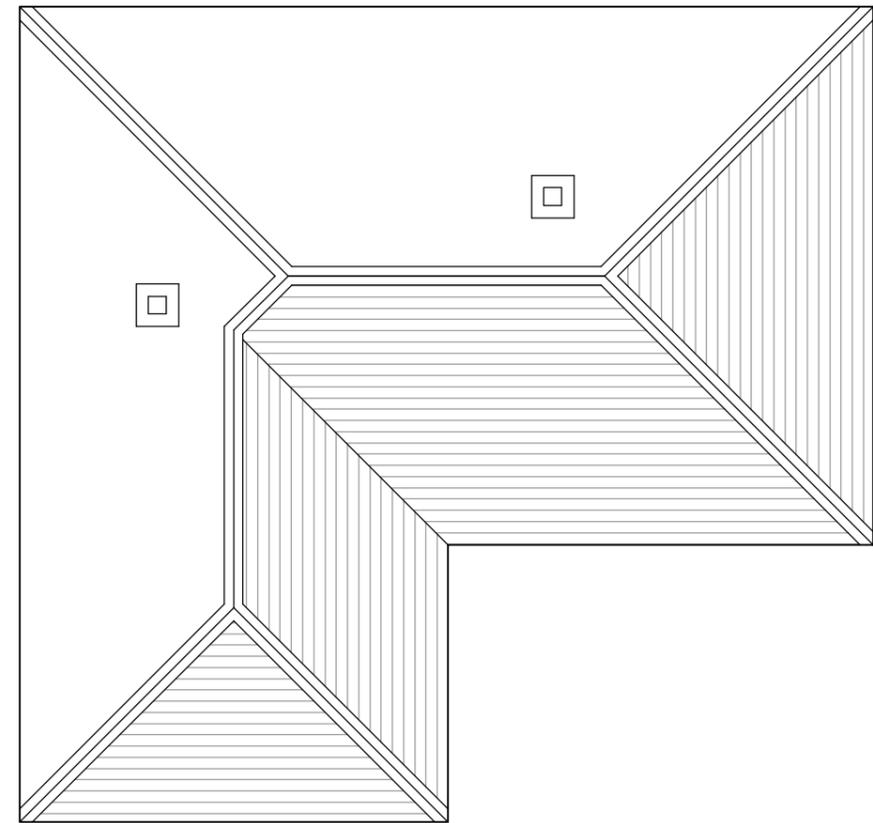

Thoughtfully Designed Objects, Spaces & Places
HOLLAND_WORKS

Hollandworks.co.uk

General Notes: 1. Do not scale drawings. Dimensions govern. 2. All dimensions are in millimeters unless noted otherwise. 3. All dimensions shall be verified on site before proceeding with the work. 4. Designer HW. shall be notified in writing of any discrepancies.

Legend

Key

Existing

REV	DATE	DESCRIPTION

Project 2 Central Avenue, Worthing

Drawing Title Existing Floor and Roof Plan

Scale/Format 1.100 / A3

Drawing No. 25.05_003 REV -



First Issue
02. 11. 2025

Status
EXISTING