


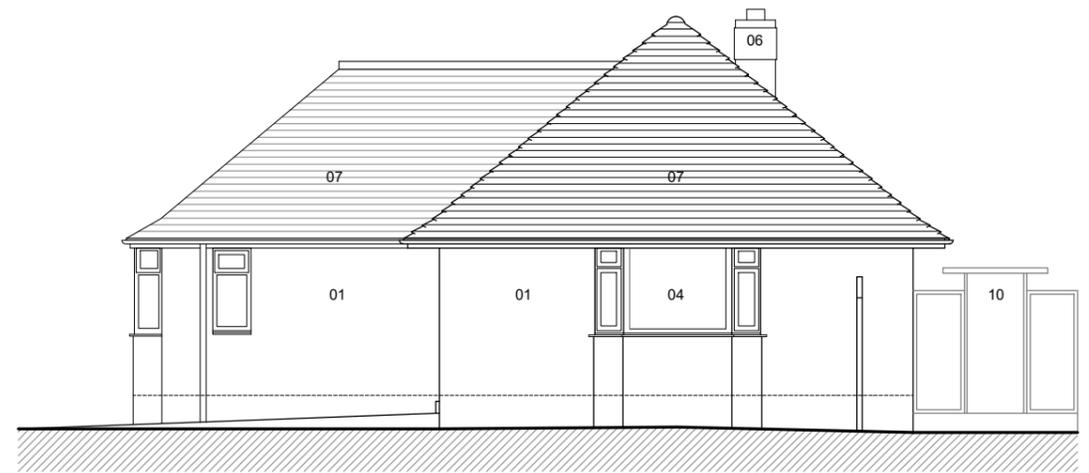

Existing North Elevation
Scale 1:100 @ A3



Existing West Elevation
Scale 1:100 @ A3

0 1m 3m 5m
1:100

Thoughtfully Designed Objects, Spaces & Places
HOLLAND_WORKS

Hollandworks.co.uk

General Notes: 1. Do not scale drawings. Dimensions govern. 2. All dimensions are in millimeters unless noted otherwise. 3. All dimensions shall be verified on site before proceeding with the work. 4. Designer HW. shall be notified in writing of any discrepancies.

Material Legend

- | | |
|---------------------------------------|----------------------------------|
| 01 Existing Facing Brickwork | 09 Existing RWP/SVP |
| 02 Existing hard Landscaping | 10 Existing timber fence/trellis |
| 03 Existing composite glazed door | 11 Existing timber shutter |
| 04 Existing uPVC window | 12 Existing metal garage door |
| 05 Existing timber-framed sash window | |
| 06 Existing chimney | |
| 07 Existing plain grey roof tiles | |
| 08 Existing grey asphalt flat roof | |

Key

REV	DATE	DESCRIPTION

Project	2 Central Avenue, Worthing	First Issue 02. 11. 2025
Drawing Title	Existing North & West Elevations	
Scale/Format	1.100 / A3	Status EXISTING
Drawing No.	25.05_004 REV -	