


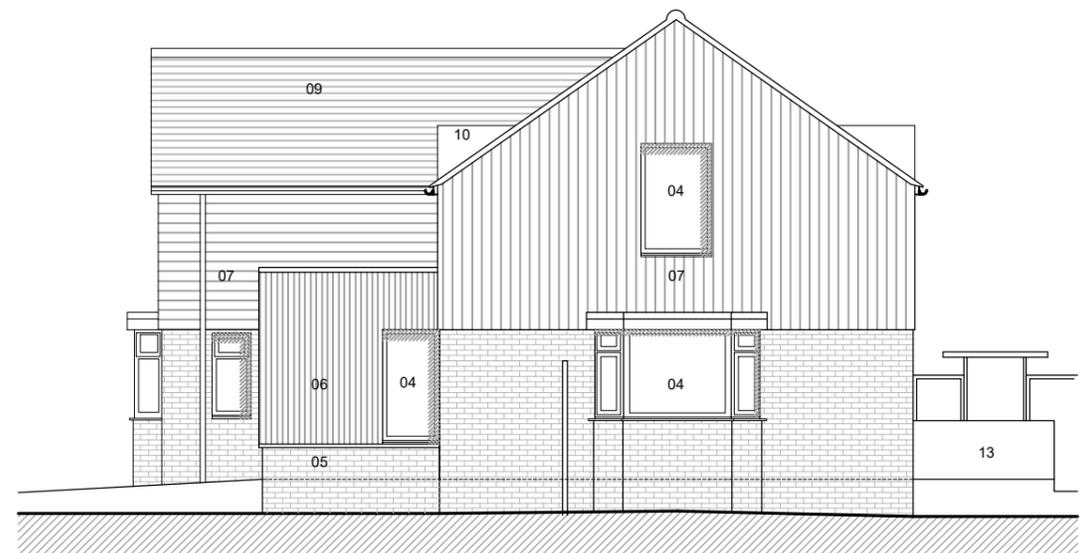

Proposed North Elevation
Scale 1:100 @ A3



Proposed West Elevation
Scale 1:100 @ A3

0 1m 3m 5m
1:100

Thoughtfully Designed Objects, Spaces & Places
HOLLAND_WORKS

Hollandworks.co.uk

General Notes: 1. Do not scale drawings. Dimensions govern. 2. All dimensions are in millimeters unless noted otherwise. 3. All dimensions shall be verified on site before proceeding with the work. 4. Designer HW. shall be notified in writing of any discrepancies.

Material Legend

- | | |
|--|--|
| 01 Existing Brickwork | 09 Proposed concrete plain tiles (Red/brown) |
| 02 Existing hard Landscaping | 10 Proposed metal clad dormer cladding |
| 03 New composite glazed door | 11 Existing timber gate |
| 04 New uPVC windows | 12 Existing metal garage door |
| 05 New brickwork to match the existing | 13 Terrace planter |
| 06 Vertical timber cladding | |
| 07 Vertical & Horizontal dark cladding | |
| 08 Roof window | |

Key

REV	DATE	DESCRIPTION

Project	2 Central Avenue, Worthing	
Drawing Title	Proposed North & West Elevations	
Scale/Format	1.100 / A3	First Issue 23. 01. 2026
Drawing No.	25.05_024 REV	Status PLANNING