


EXISTING EAST ELEVATION



EXISTING WEST ELEVATION

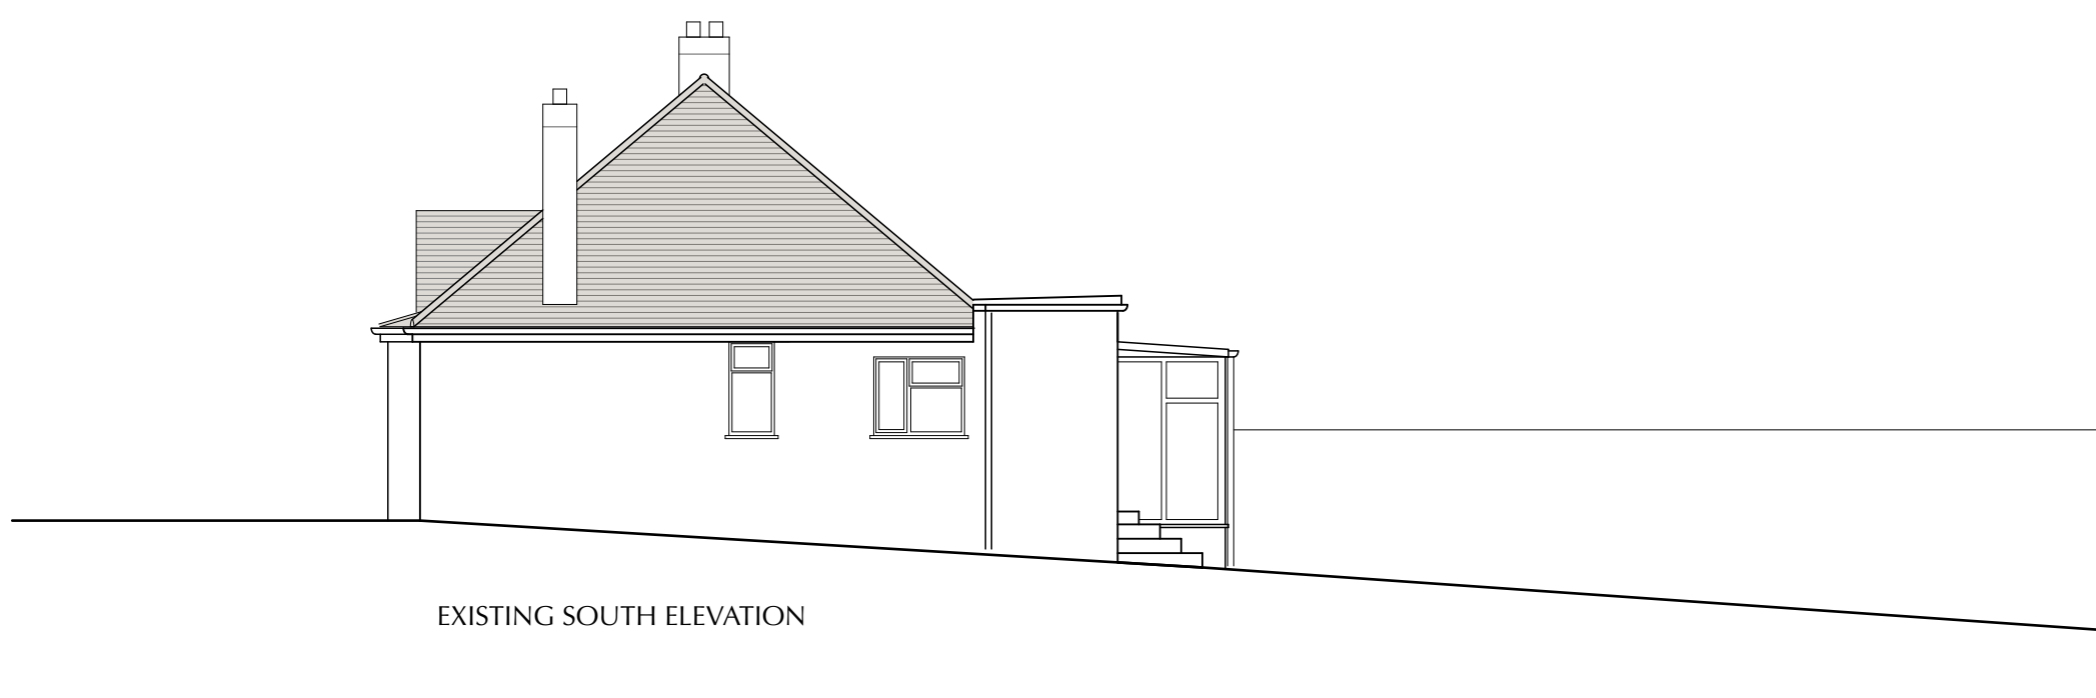

EXISTING SOUTH ELEVATION

MA ARCHITECTURE & INTERIOR DESIGN
The Dock Hub | Wilbury Villas | Hove | BN3 6AH
info@maarch.co.uk | www.maarch.co.uk | 01273 921199

Scheme	19 WESTERN CLOSE
Client	M. Kryskow
Title	ELEVATIONS AS EXISTING
Scale	1:100 @ A3
Date	09/02/2026
Drawing Number	1052-P-103_A