



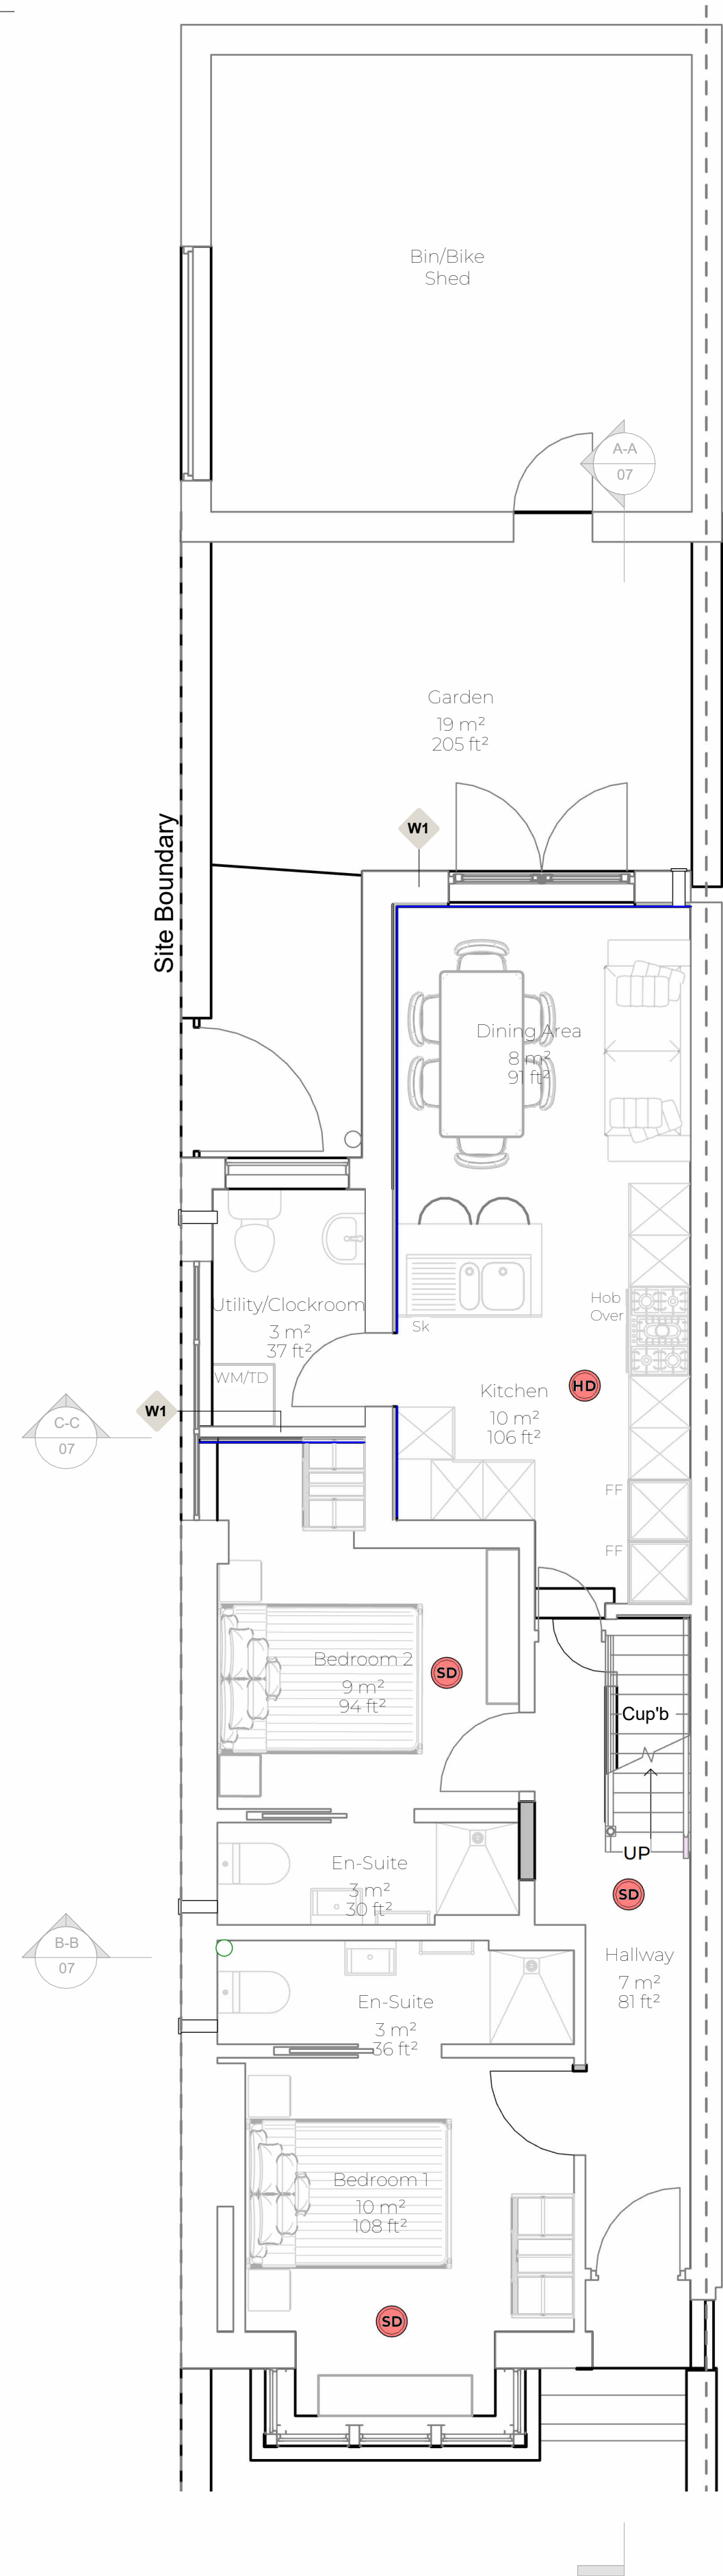


Proposed Ground Floor Plan
1 : 50

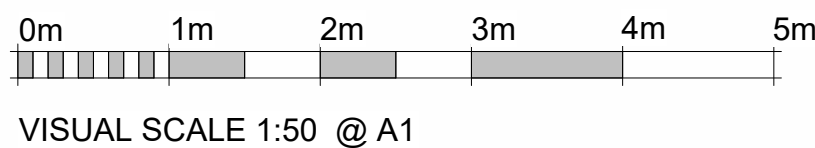


LEGEND


Name	Room Name and Area
GF-ID-01 FD30	Door Tag and Fire Rating
FD30s	Smoke Seal and Self Closure

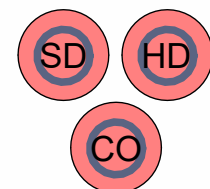

Smoke, Heat and Carbon Monoxide Detector

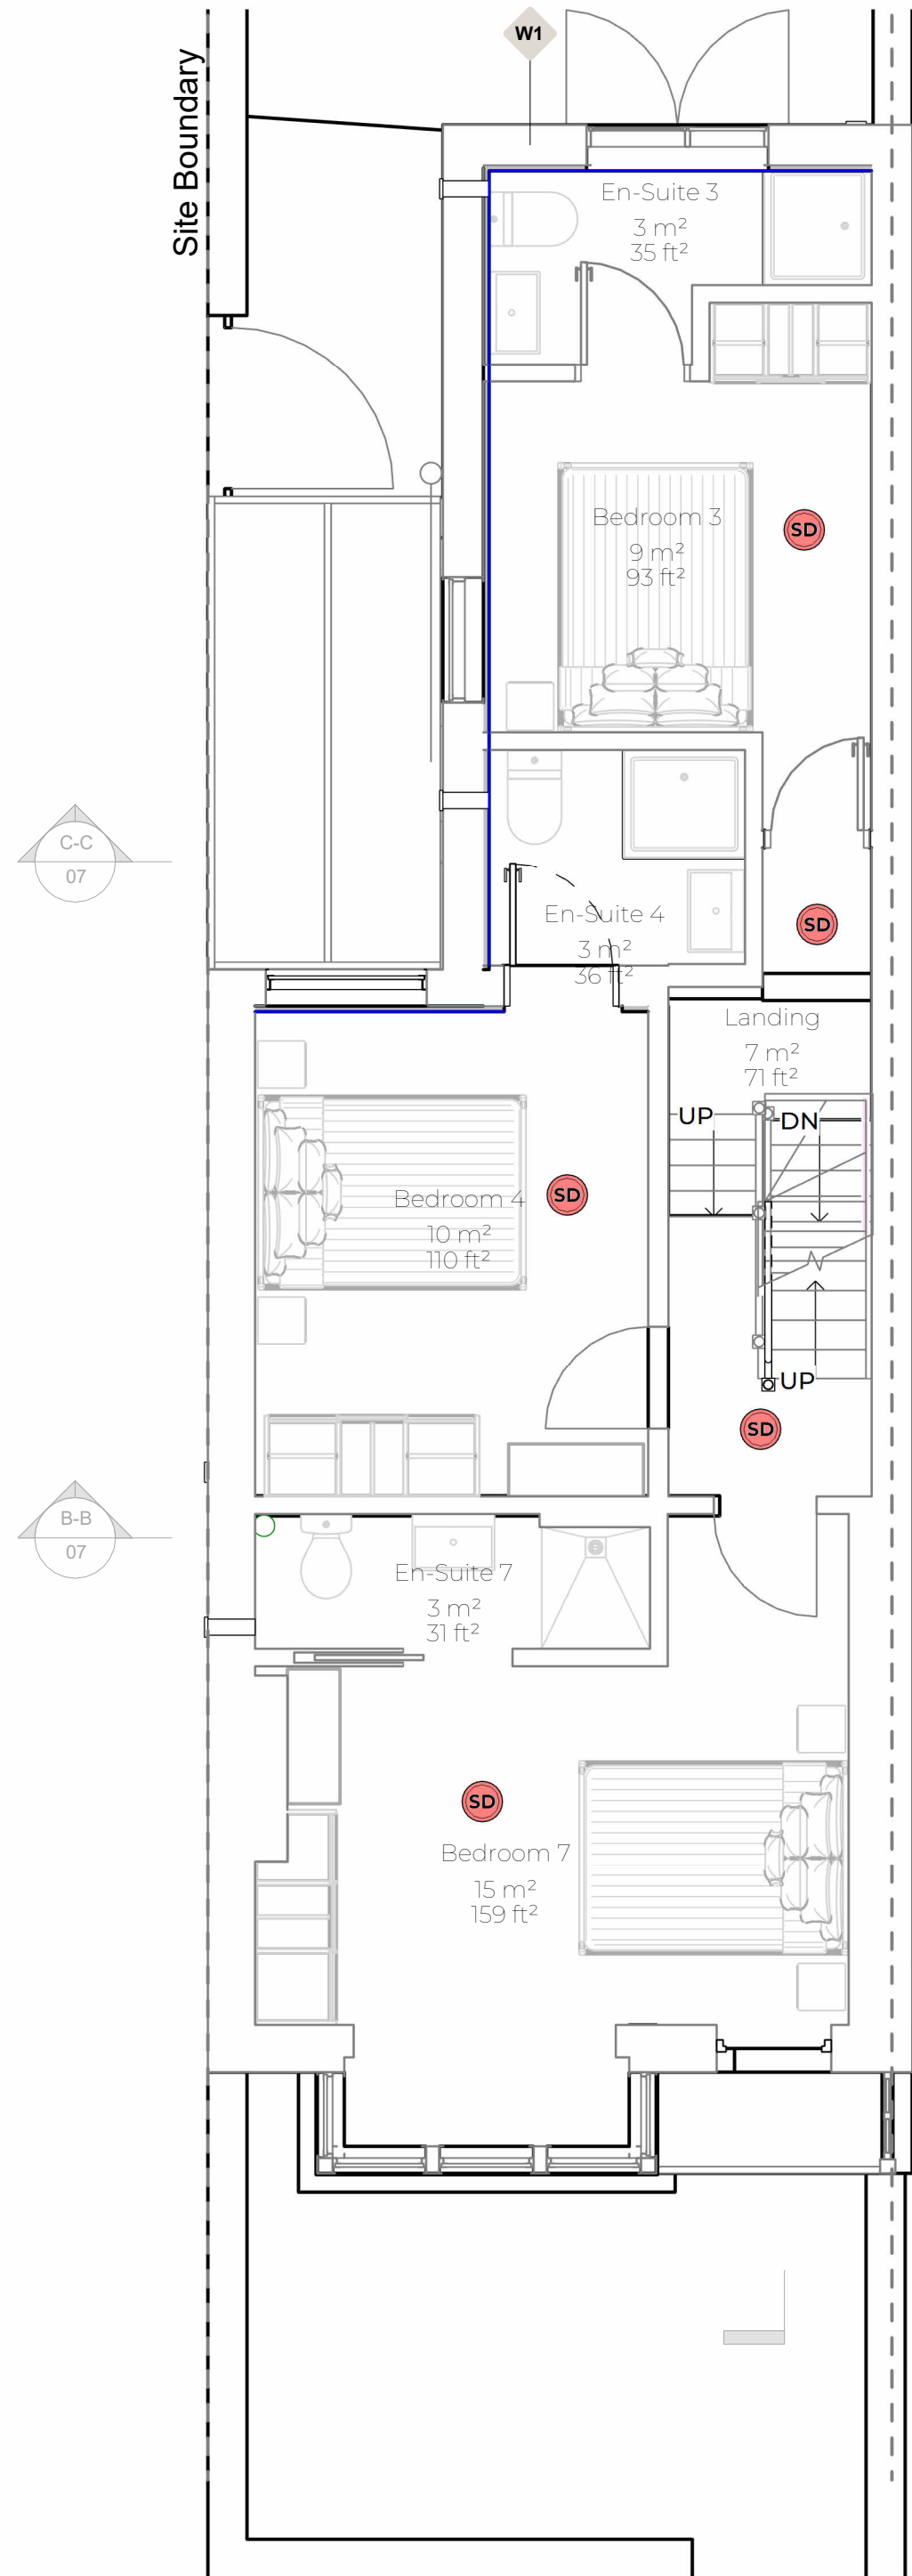

Proposed First Floor Plan
1 : 50

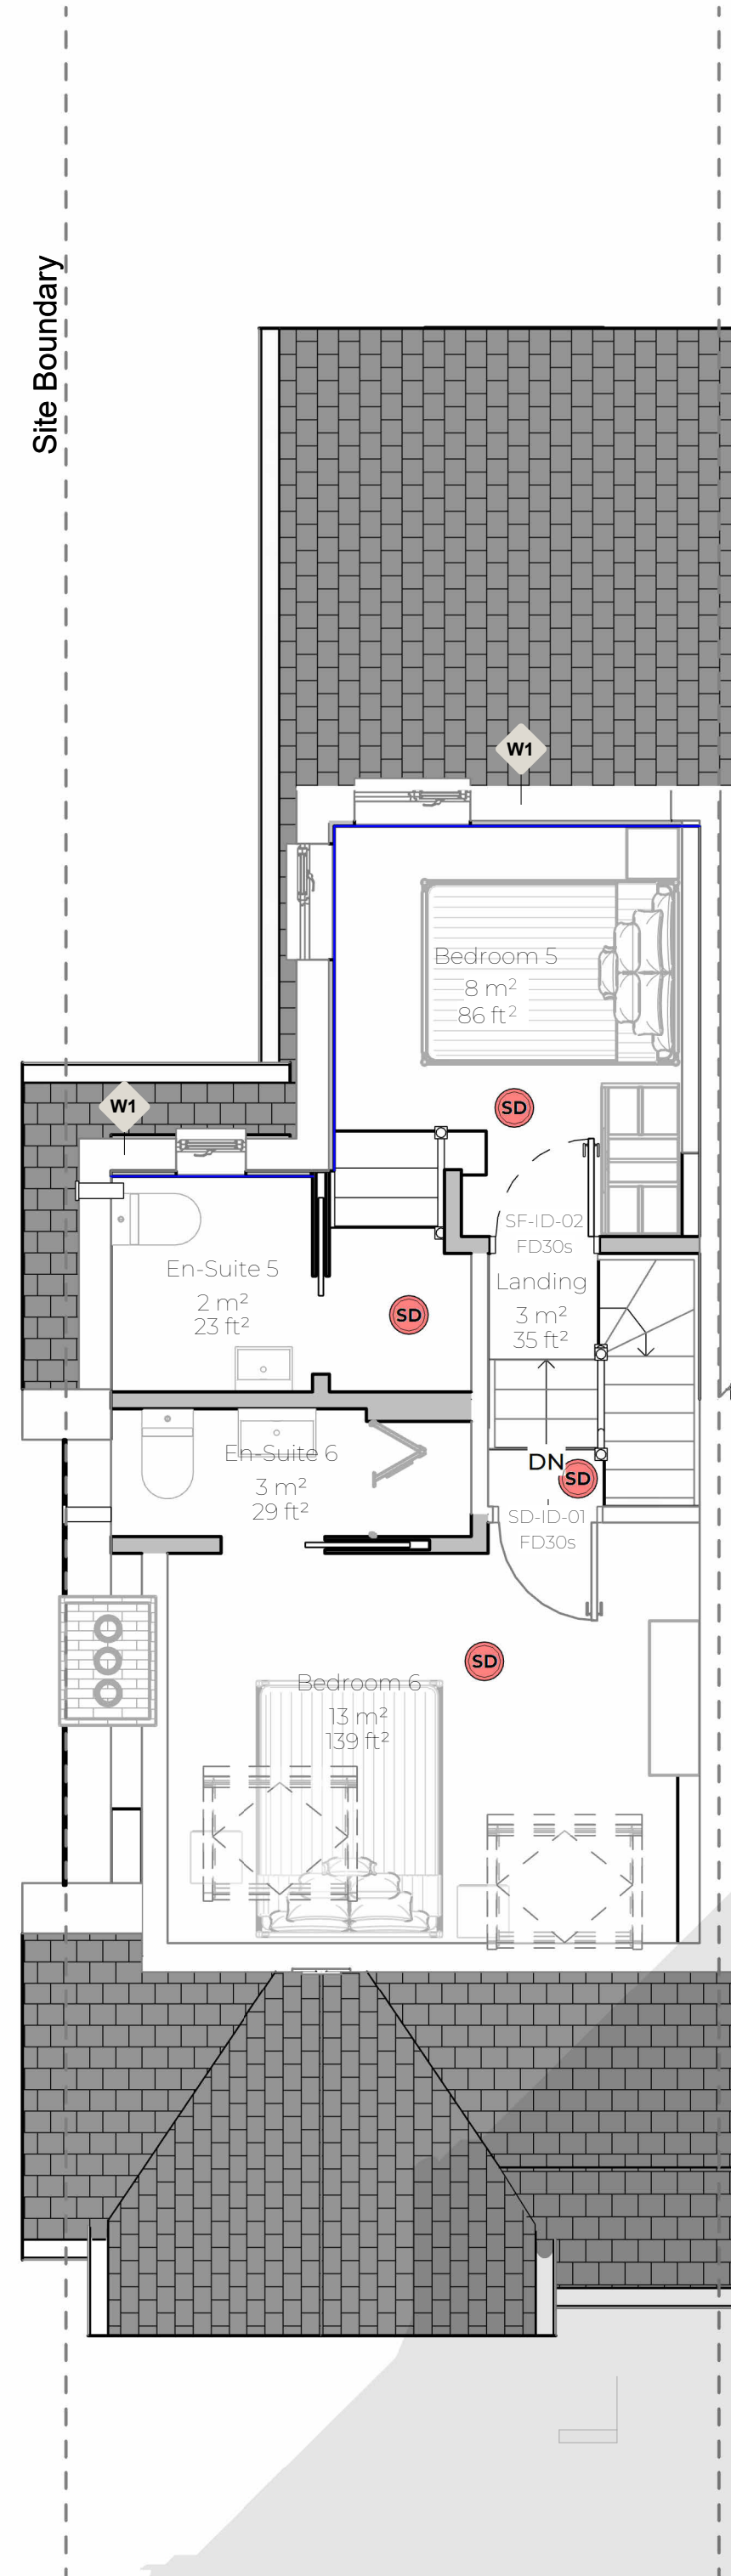


Proposed Second Floor
1 : 50

All Walls Marked W1 with a Blue Line have been Upgraded with Acoustic Plaster board

- 225mm Existing Masonry (Injected with Insulation, Fully Filled)
- 30mm Horizontal Resilient Bars
- 15mm Soundbloc Plasterboard
- Skim Finish


Where MEV faces the Railway line Acoustic Ventilation system to 45dB with be used

<https://soundproofingstore.uk/product/acoustic-ventilation-system-45db/?srsltid=AfmBOoquHuKFqitXi2aPUAnTQCmXelfokV43rwS1DbSdqZQSRn4BTy1Q>

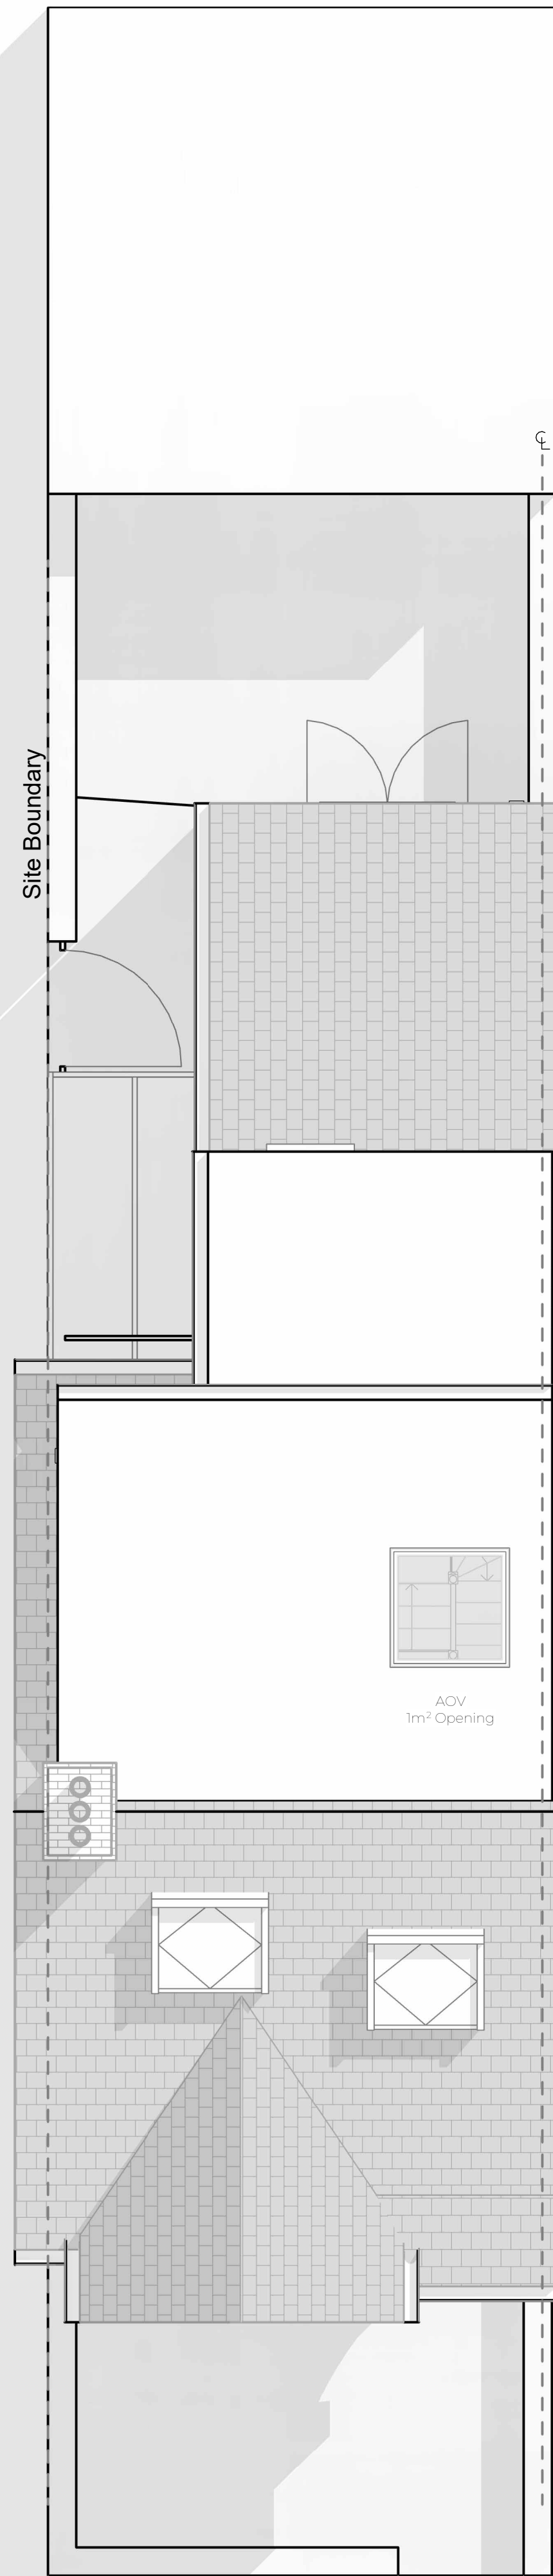

Roof Plan
1 : 50

- Notes:
1. THE COPYRIGHT OF THIS DRAWING IS VESTED IN ARCHEVOLVE AND IT MAY NOT BE REPRODUCED IN WHOLE OR PART OR USED FOR THE MANUFACTURE OF ANY ARTICLE WITHOUT THE EXPRESS PERMISSION OF THE COPYRIGHT HOLDERS.
 2. WORK TO FIGURED DIMENSIONS ONLY.
 3. THIS DRAWING IS TO BE READ IN CONJUNCTION WITH ALL RELEVANT ARCHITECT'S, SERVICE ENGINEER'S AND ARCHEVOLVE AND SPECIFICATIONS.

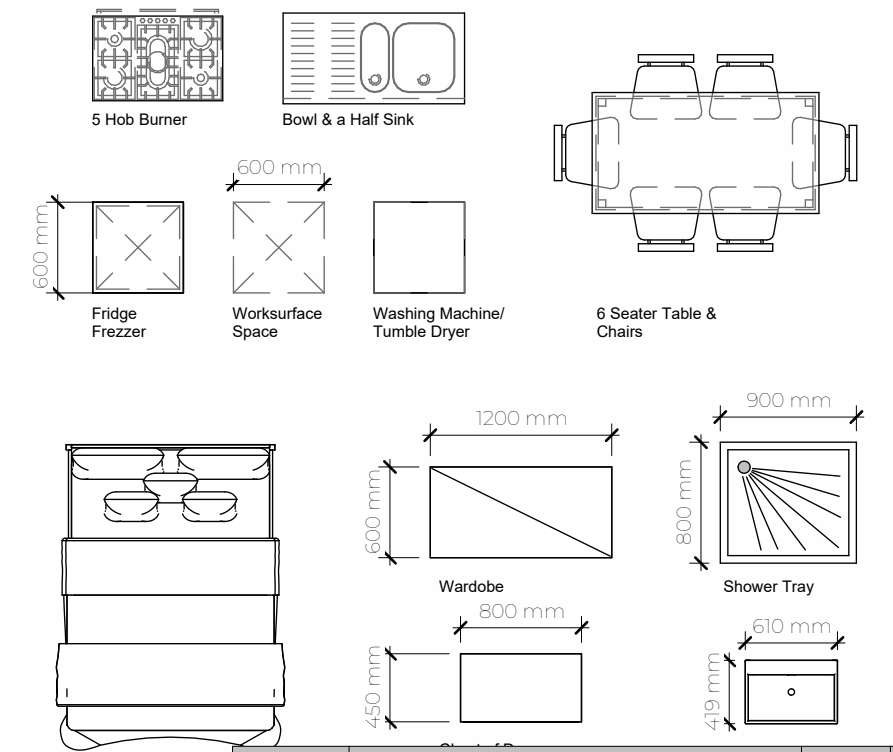

Rev.	Description	AP	Revision Date
Rev_D	Added Bin & Bike Area	AP	25/11/25
Rev_C	Updated Wall Information	AP	11/11/25
Rev_B	Updated Notes for Planning	AP	03/11/25
Rev_A	Updated Bathroom Layouts and Added AOV	AP	14/07/25

Revision Number	Revision Description	Issued by	Revision Date
-----------------	----------------------	-----------	---------------

DATE: 03/03/25 STATUS: PLANNING ISSUE SHEET SIZE: A1

SCALE: As indicated DRAWN: AP CHECKED:

CLIENT: EVO Homes SITE ADDRESS: 97 Pavilion Road, Worthing, BN14 7EG

DRAWING: Conversions to HMO TITLE: Proposed Floor Plans PROJECT NO: PAVILRD DRAWING NO: ARC/064/25/05 REVISION: RevLD



ARCHEVOLVE

design @archevolve.co.uk

www. archevolve.co.uk

07830 325566

CIAT CHARTERED PRACTICE