



EXISTING

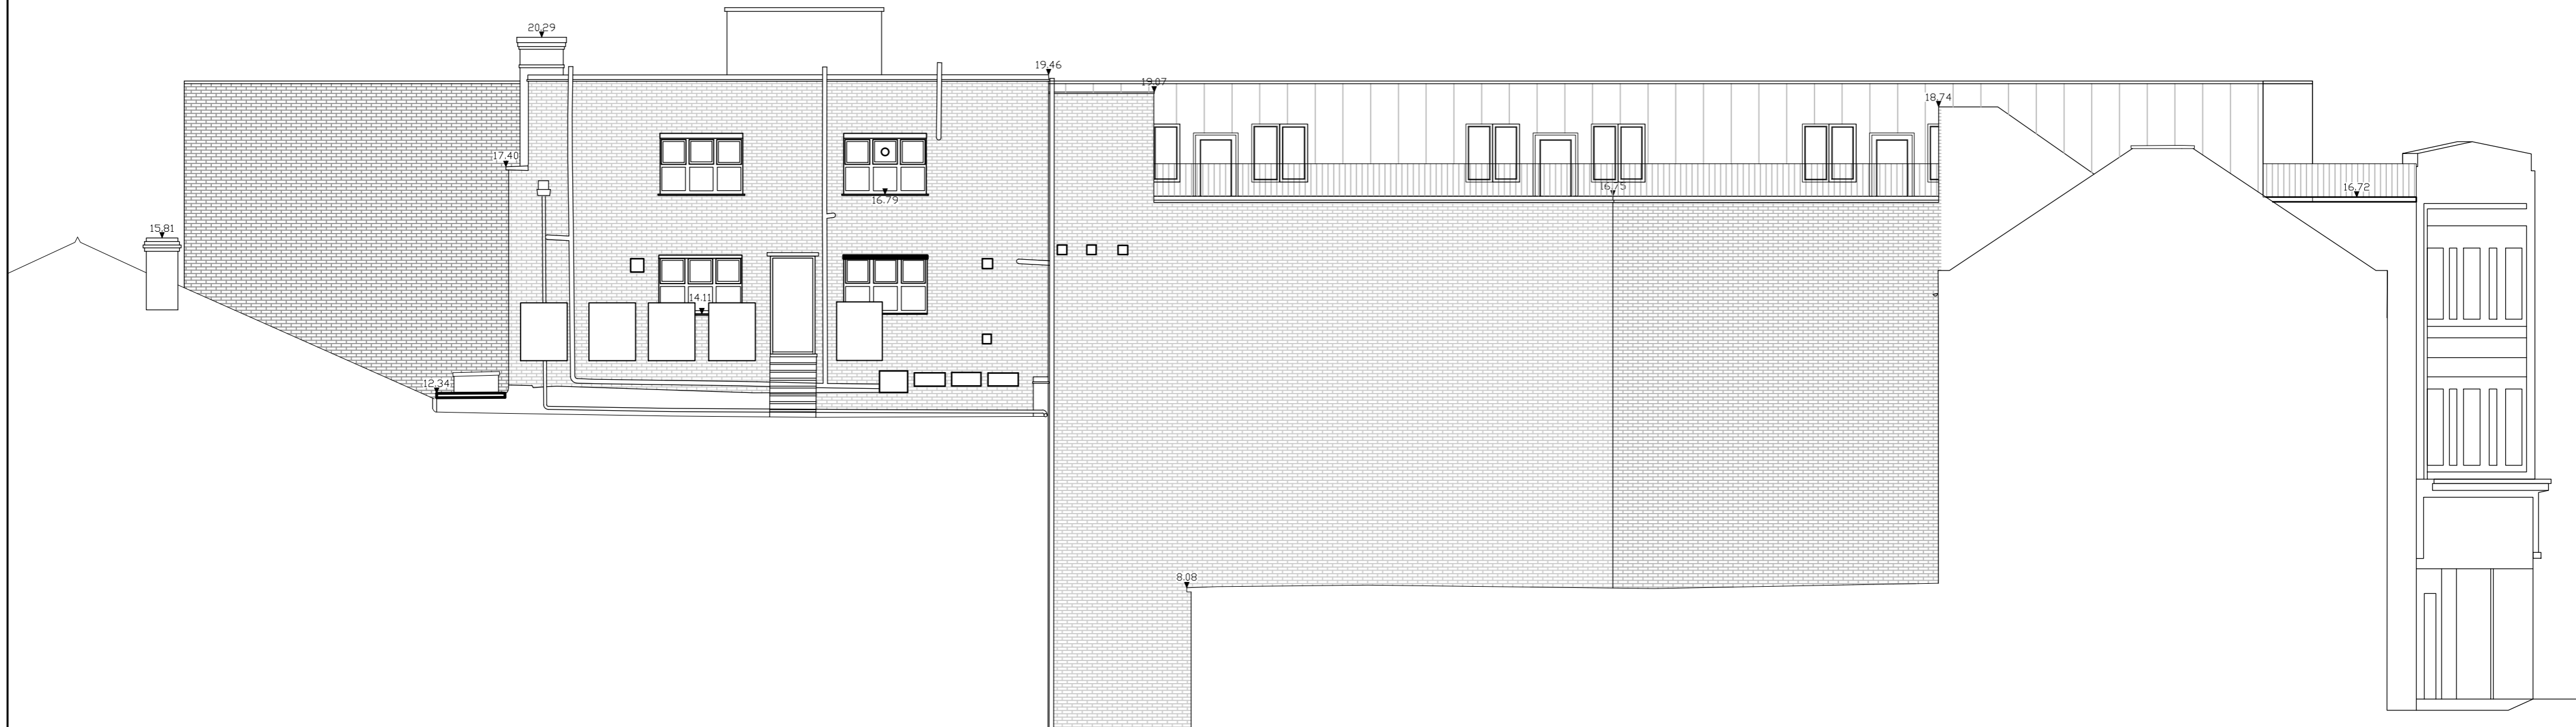

East Elevation



 Tel: 07602759565 Email: gho2428@gmail.com		
Client Avi Cohen		
Project Title 31-35 Montague Street, Worthing BN11 3BE		
Drawing Title Existing Elevation		
By HK	Date Dec. 2024	Project No. 1965
Drawing No. 1965.EX.102	Revision	Scale 1:100@A2