



EXISTING & PROPOSED

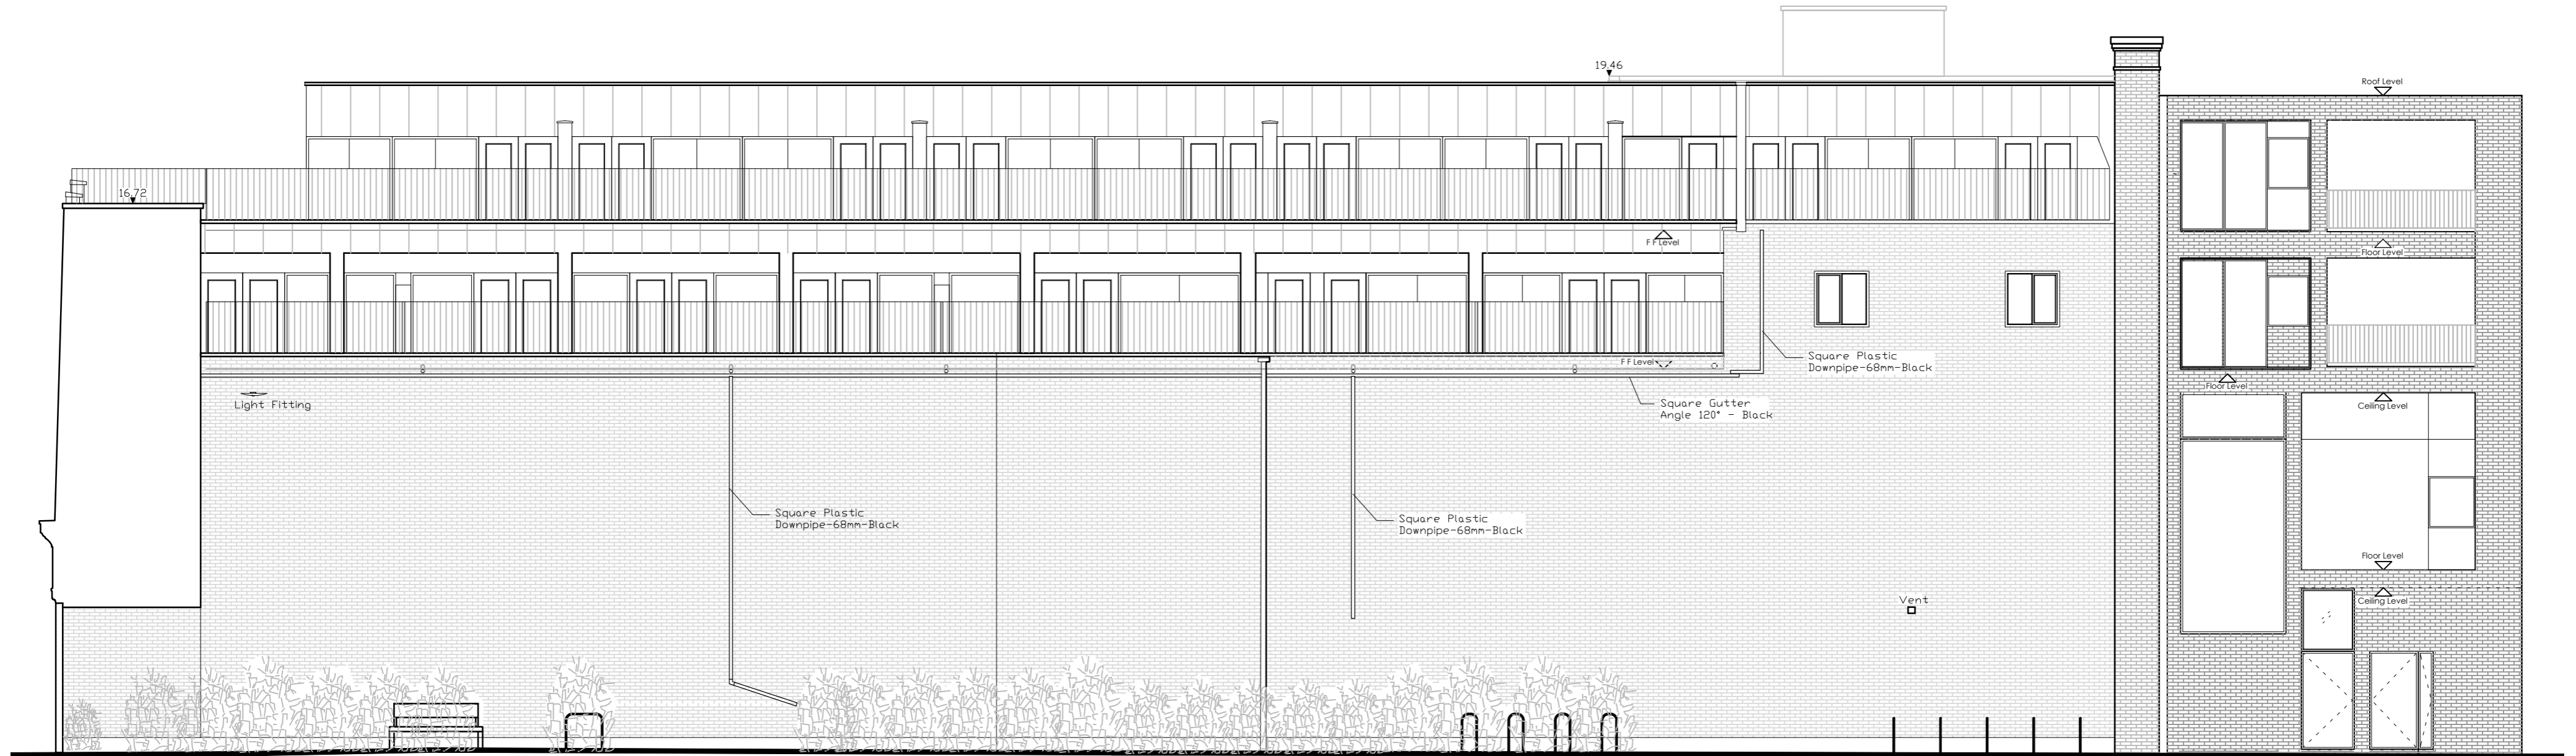

West Elevation

 <p>KALIFA Tel.: 07492759565 Email: ghn2426@gmail.com</p>		
Client Avi Cohen		
Project Title 31-35 Montague Street, Worthing BN11 3BE		
Drawing Title Existing and Proposed West Elevation		
By HK	Date Dec. 2024	Project No 1965
Drawing No 1965.EX.103	Revision	Scale 1:100@A2

