



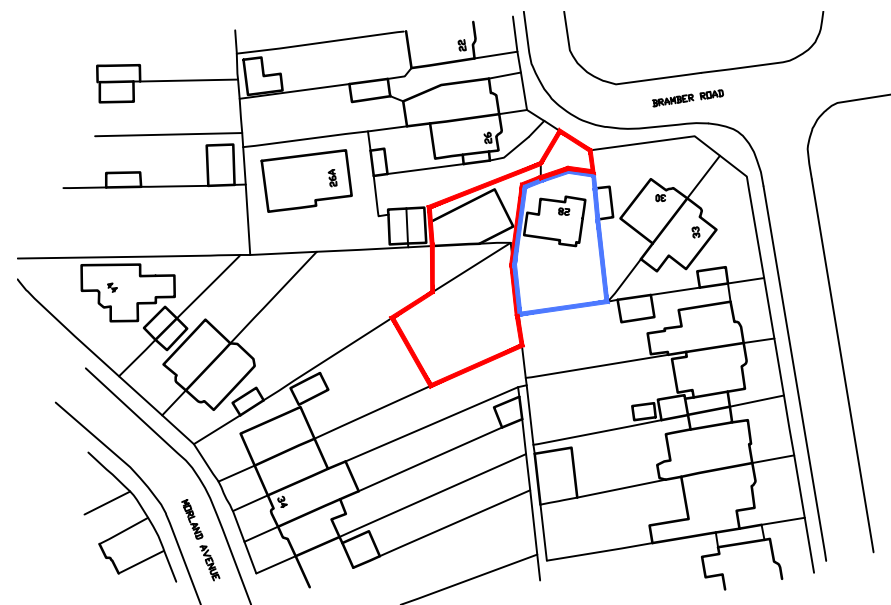

Location Plan @ 1:1250
0 10 20 30 50m
Scale 1:1250

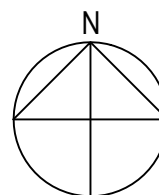

Rev	Description	Date
Job Reference		Client
Extension & Conversion Rear of 28 Bramber Road Worthing		Mr Wheatley
Drawing Title		Drawing No Rev
Site Plans		ADC 1585/LP (2)
Date	Scale	Dwg Size
25.04.24	1:500/1250	A3
Plot Style	Drawn	Checked
ADC+red	CW	AD

All dimensions to be checked on site and do not scale from this drawing. This drawing should be approved by Local Authority Building Control or other appropriate checking authority prior to commencement of work. This drawing should not be reproduced without the prior consent of the author.

ADC Alistair Dodd
Consulting

Architectural Services

Citibase Brighton, 95 Ditchling Road
Brighton, East Sussex, BN1 4ST
Tel: 01273 558330
Email: info@adcbrighton.co.uk
www.adcbrighton.com