



Proposed Side Elevation (North) 1:100

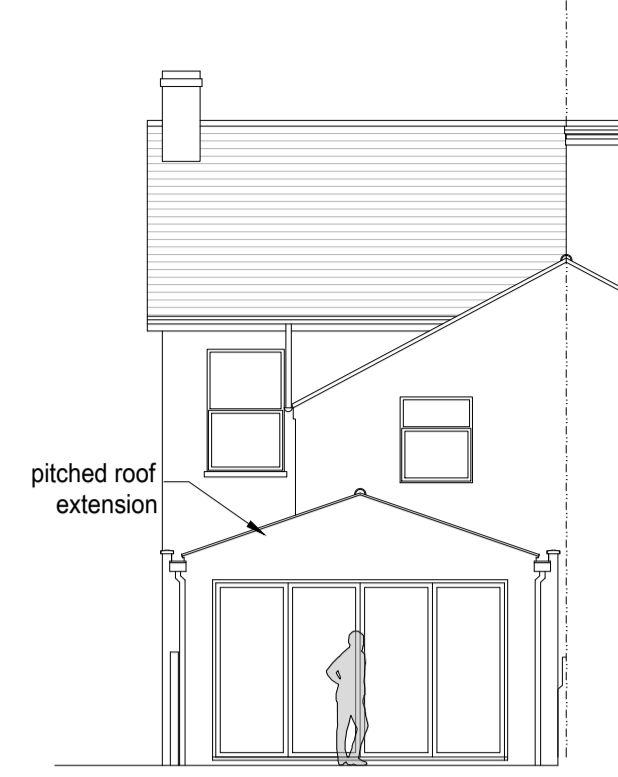


Proposed Rear Elevation (West) 1:100

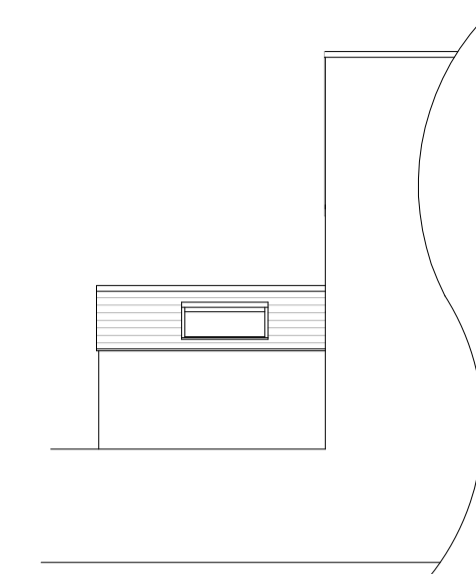


Proposed Side Elevation 1:100




Block plan 1:500

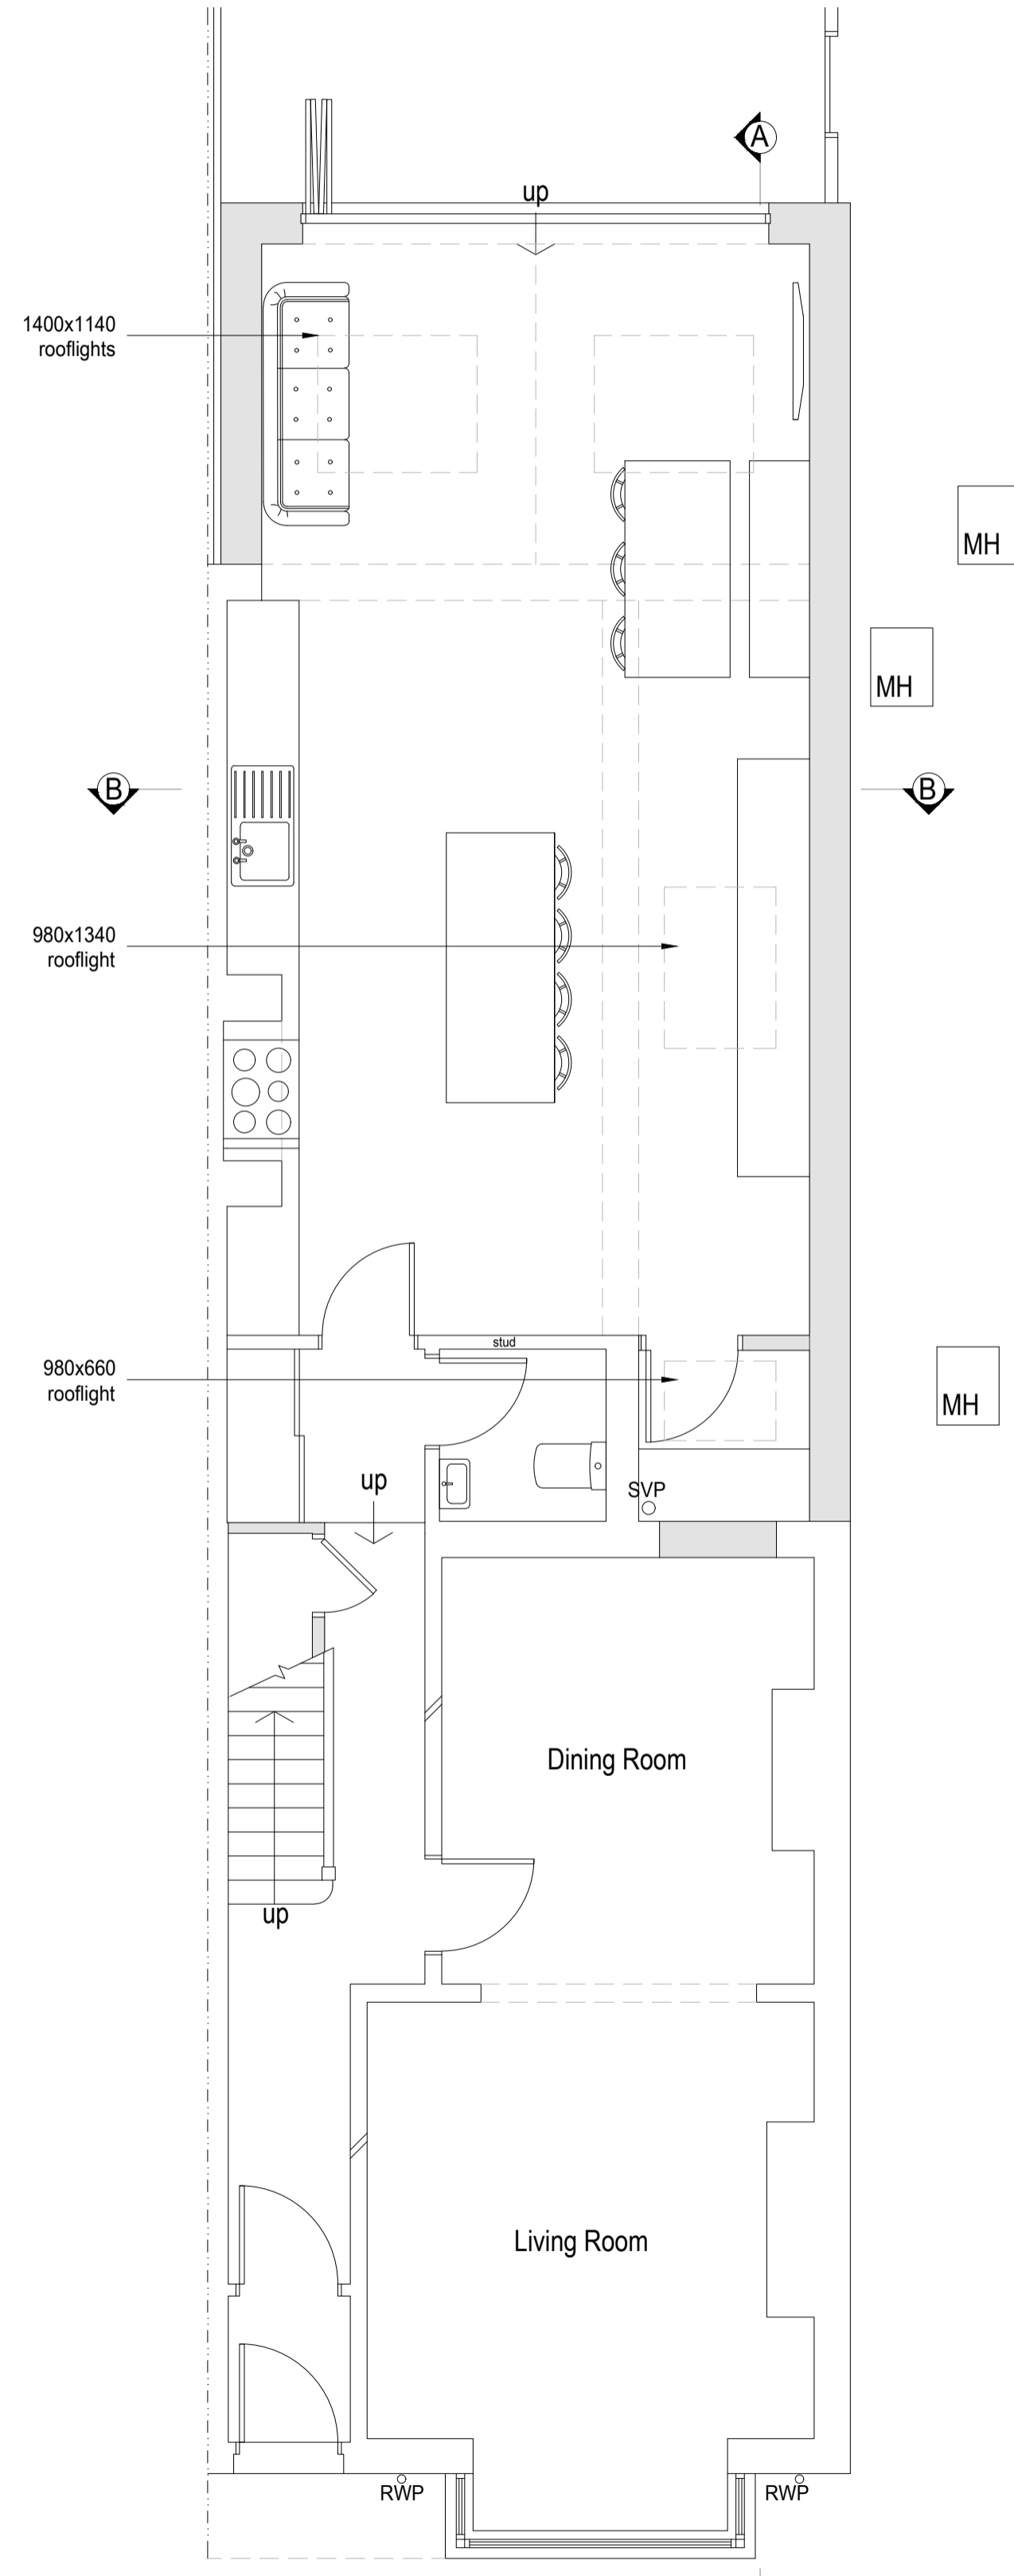


Proposed Ground Floor Plan 1:50

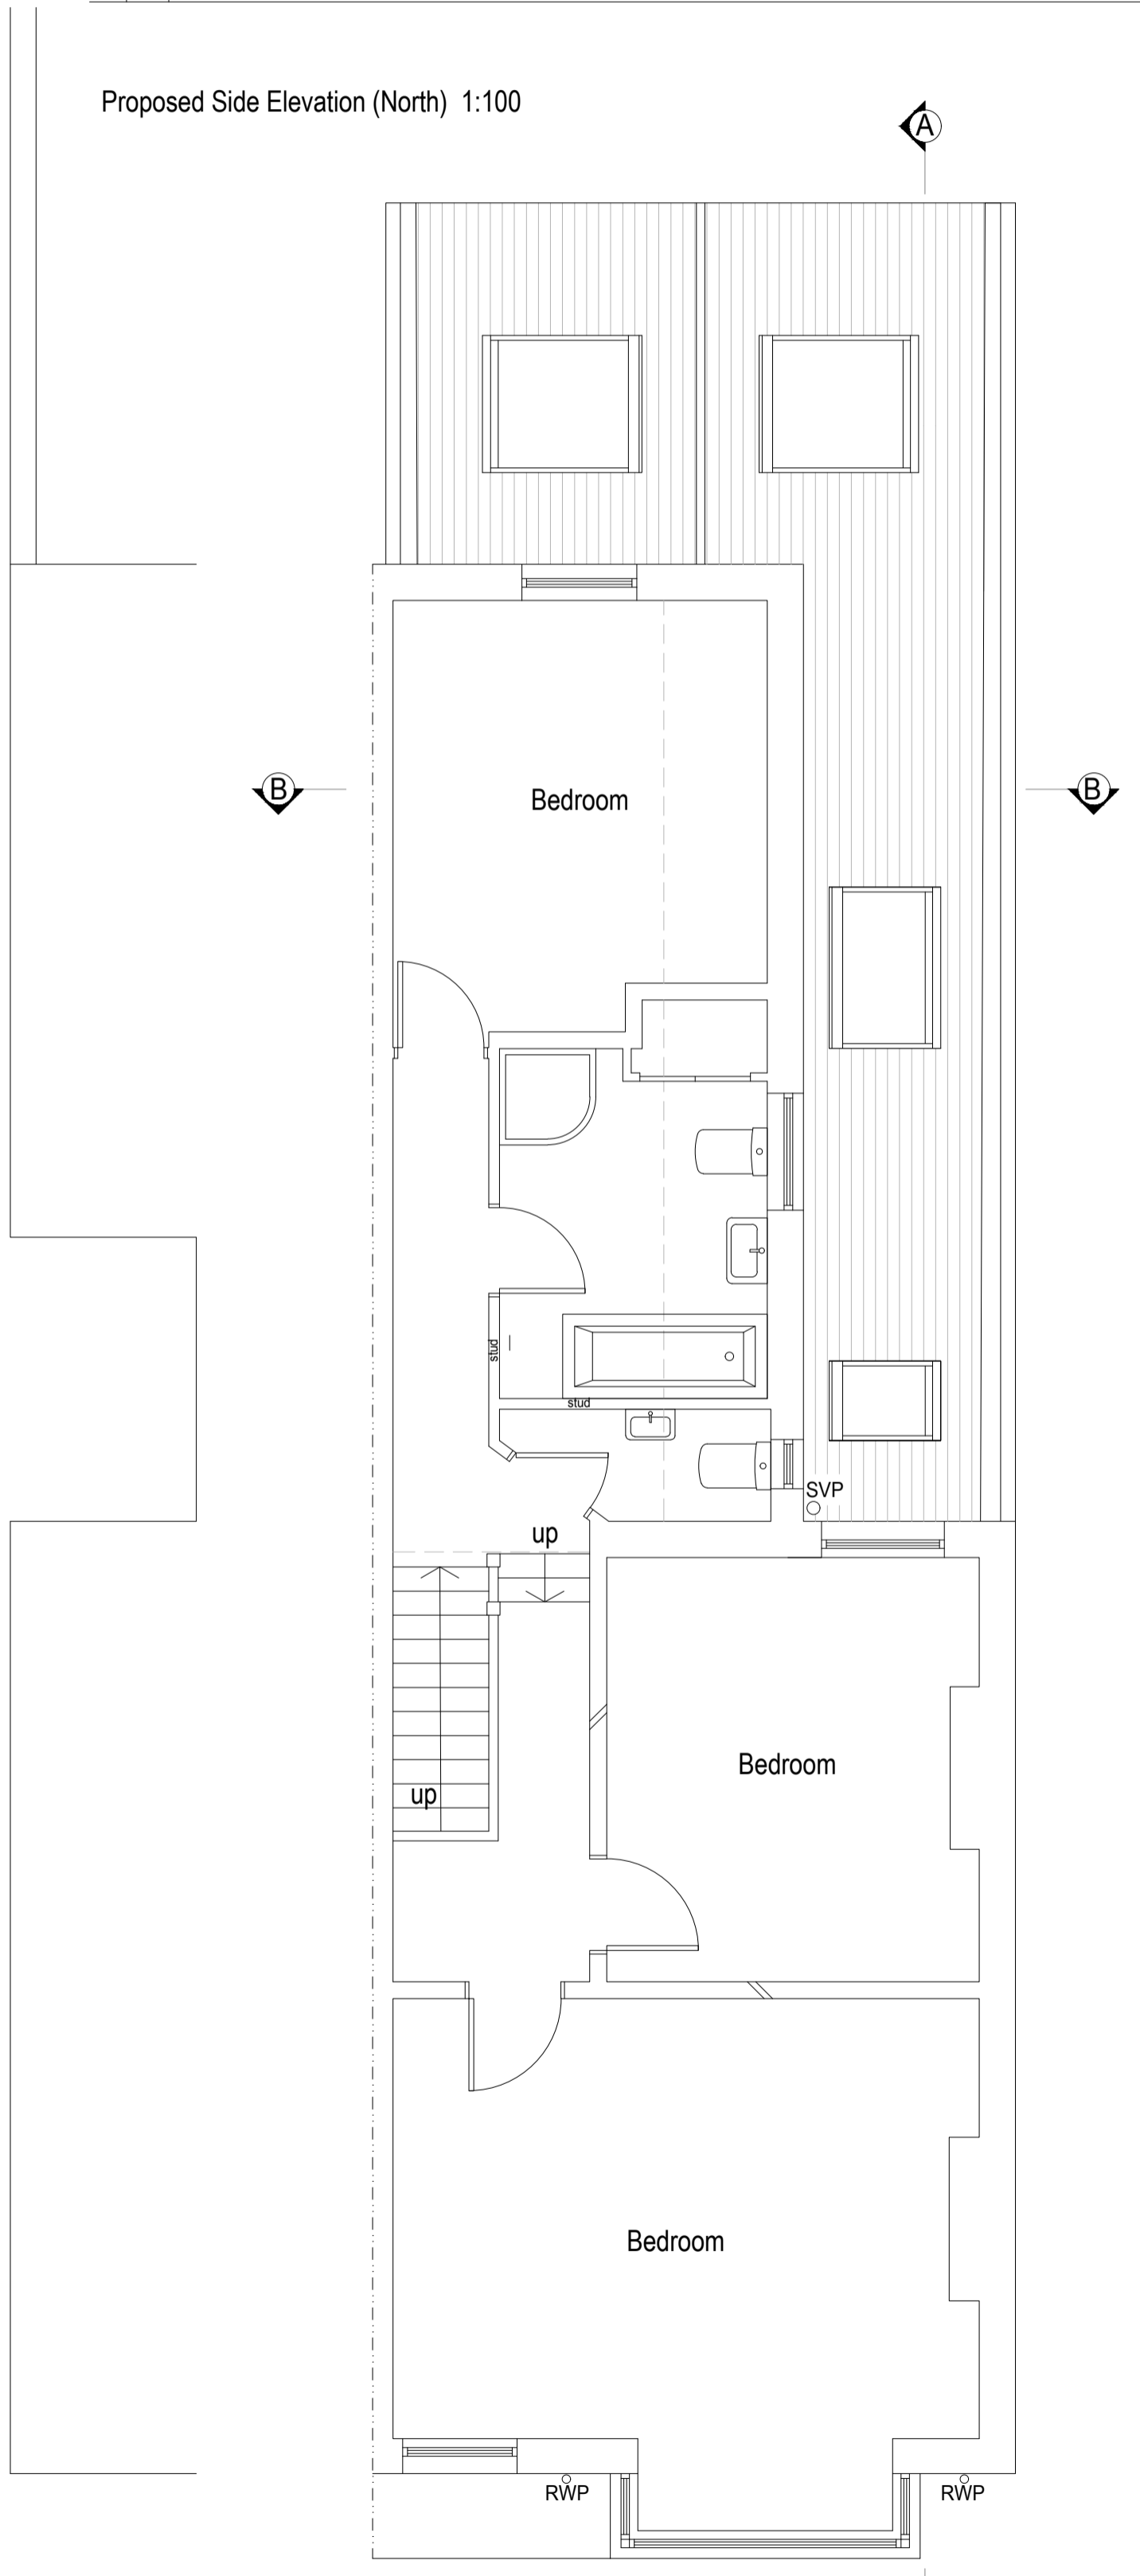


Proposed First Floor Plan 1:50

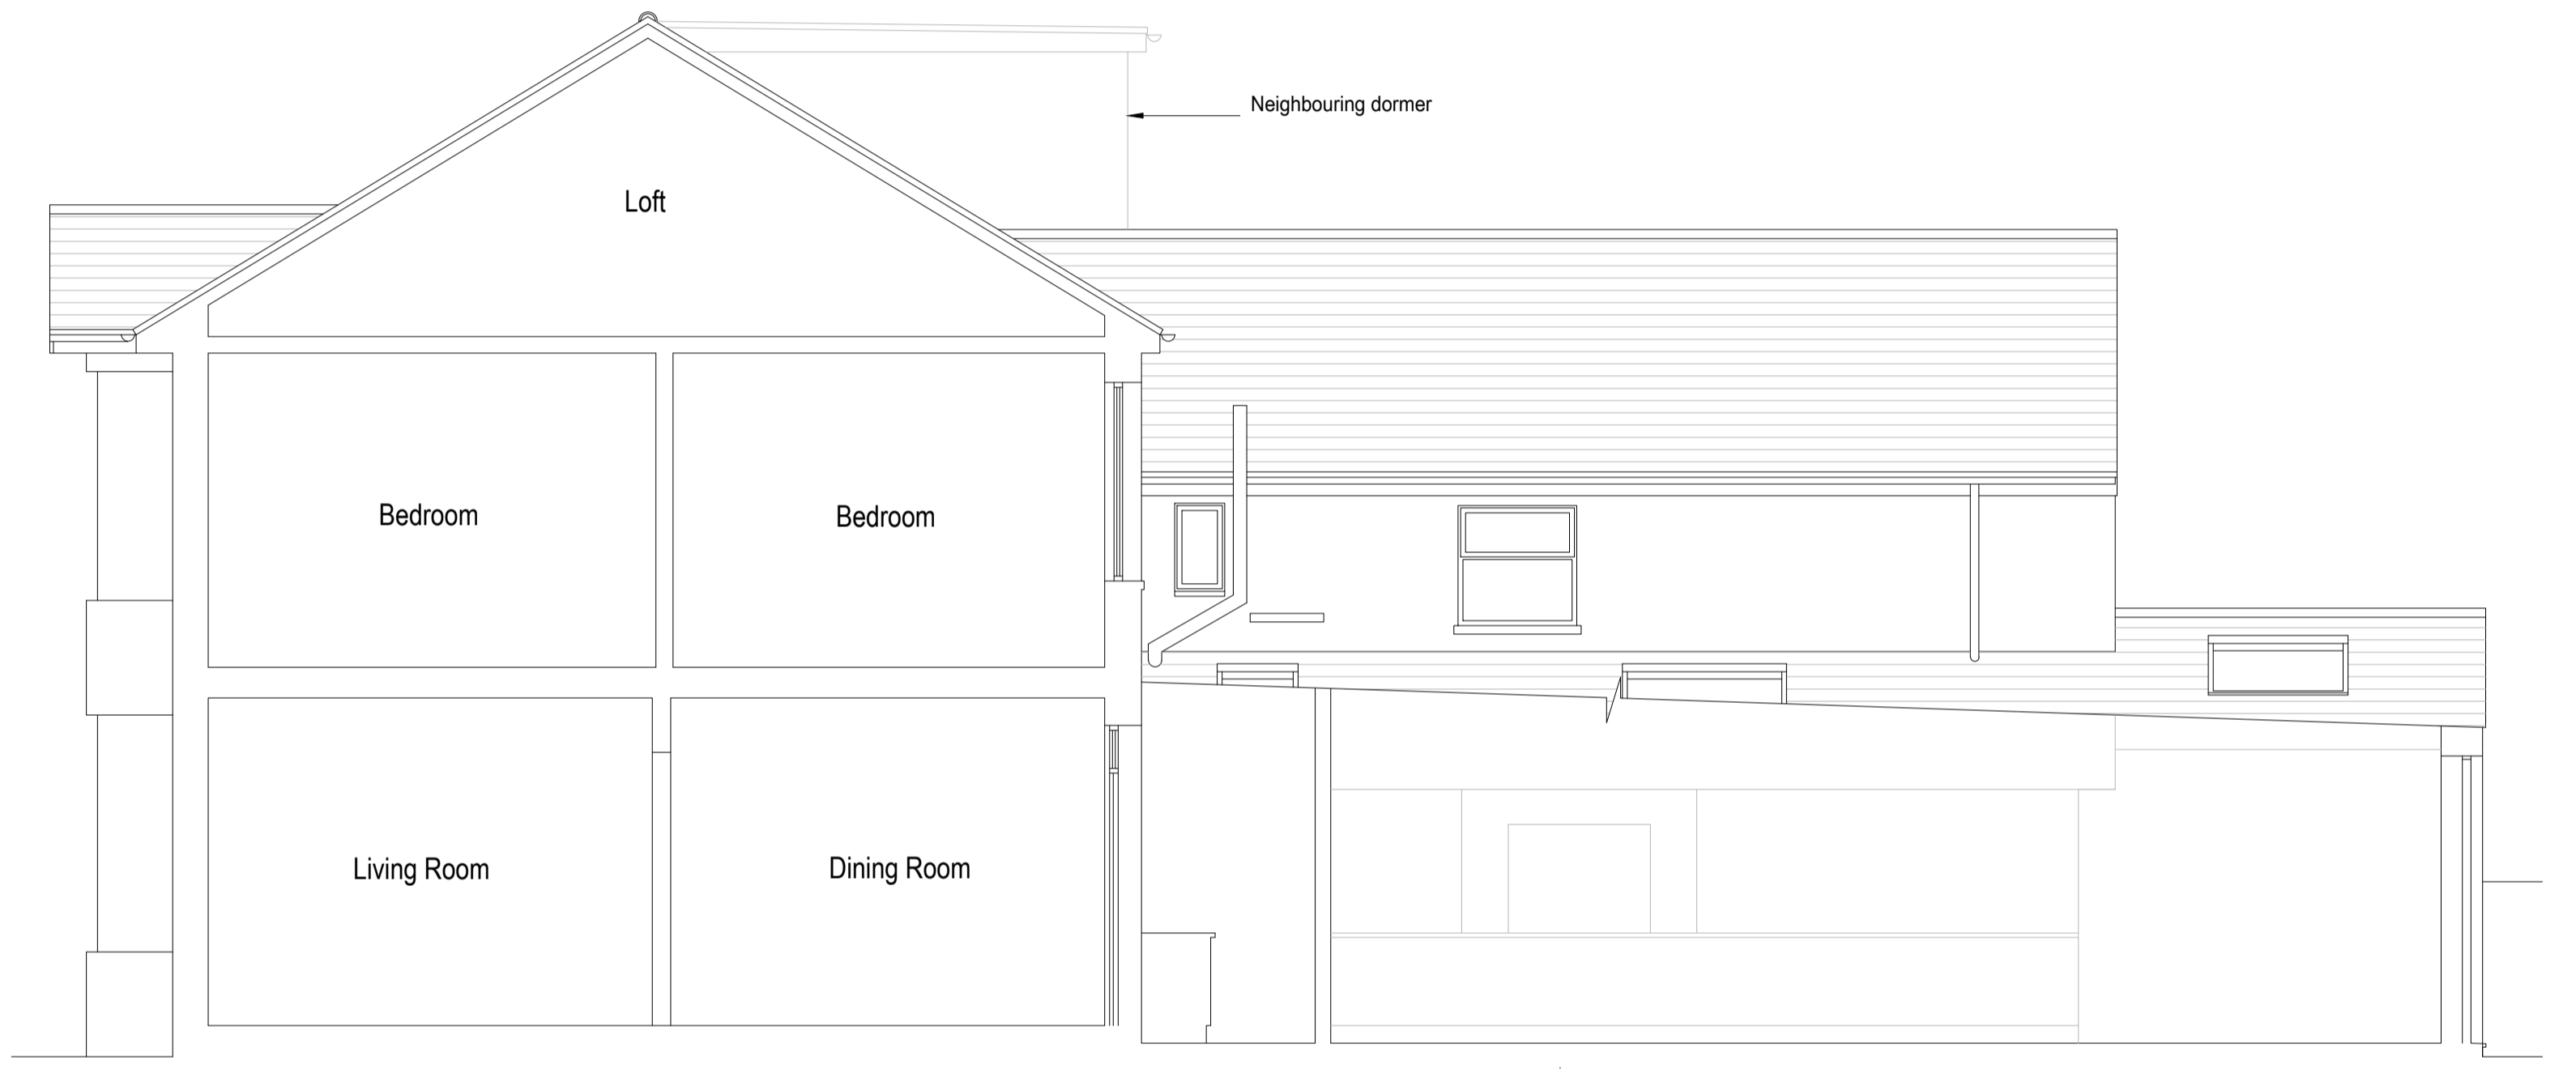

Proposed Section A-A 1:50

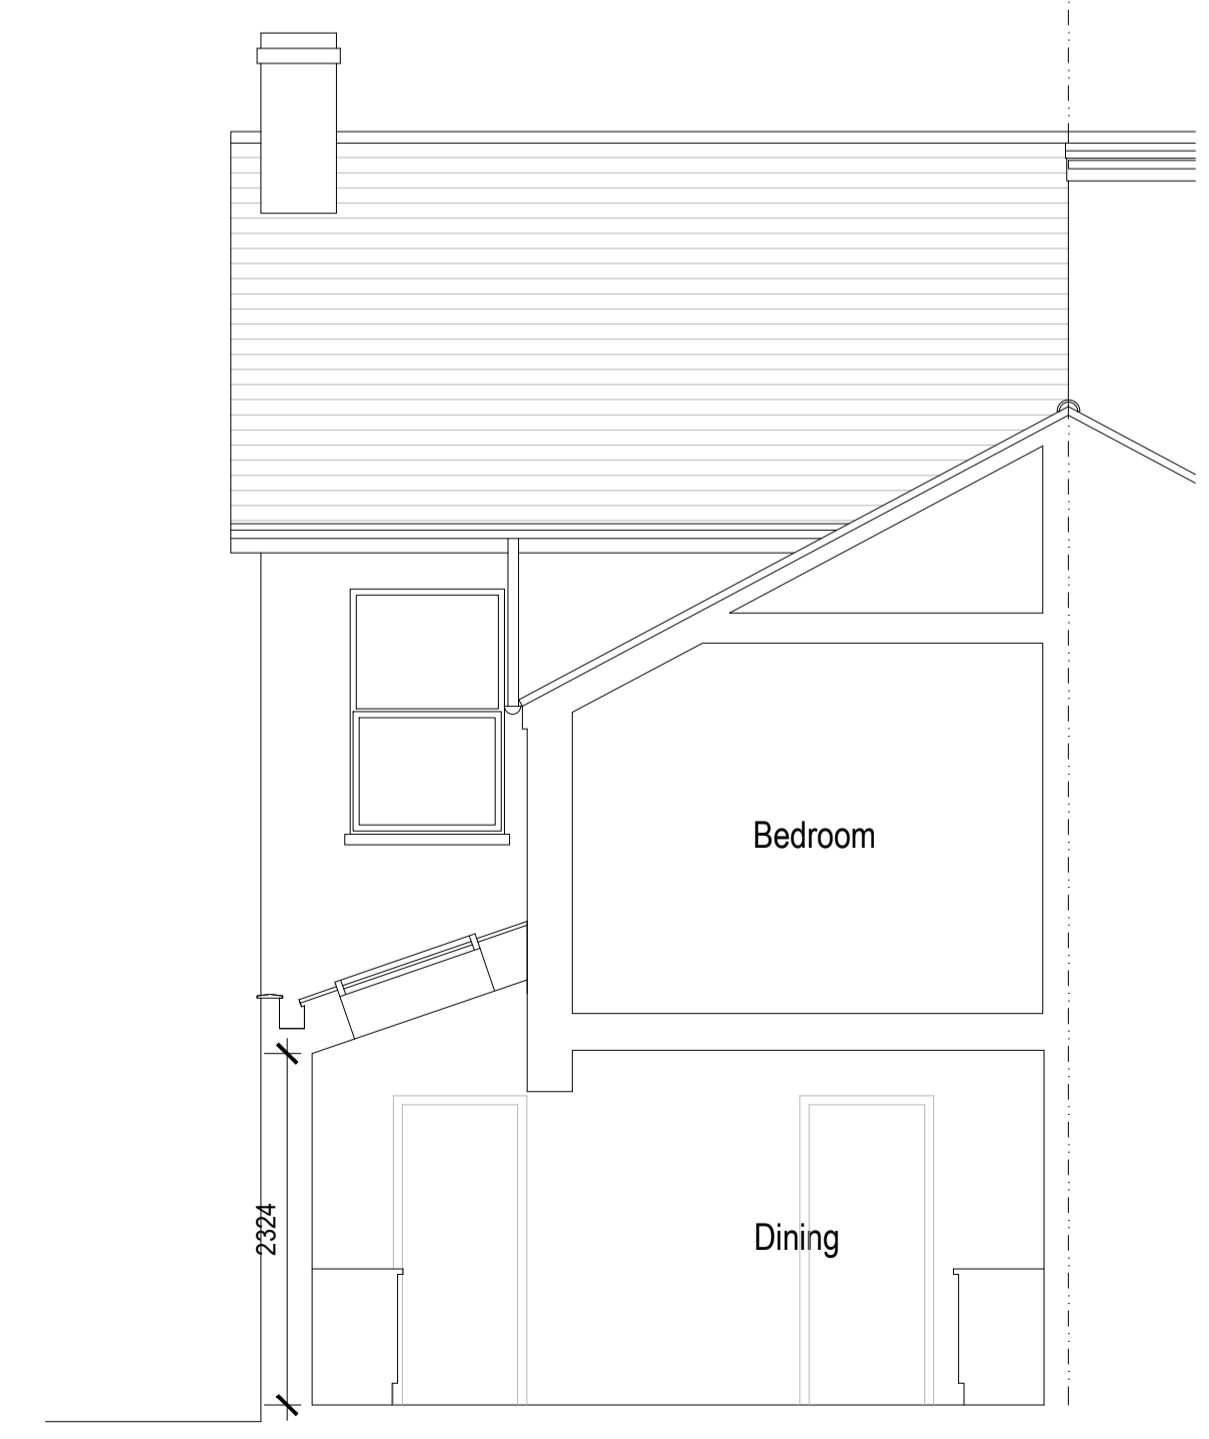

Proposed Section B-B 1:50

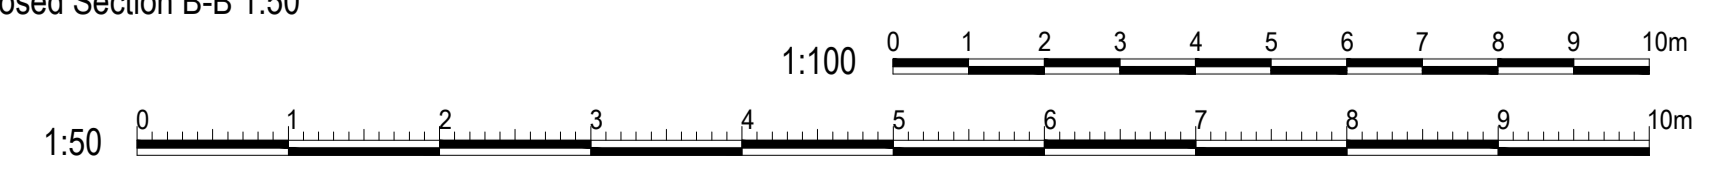

Rev A 08.05.26 Block plan added amendments

**bpm** Architectural Services Ltd.

client	Florence de Carteret
project	29 Southview Road Southwick BN42 4TW
project ref.	3238 Drawing No. 03A
drawing title	Proposed Plans, Sections and Elevations
drawn by	AW
date	Apr 26 scale 1:50/100@ A1
	www.bpmnet.co.uk info@bpmnet.co.uk

Do not scale off drawing, check all dimensions on site before all work is commenced. All goods materials workmanship to conform with current building regs BBS and COPs.