


1:50 0 1 2 3 4 5 6 7 8 9 10m

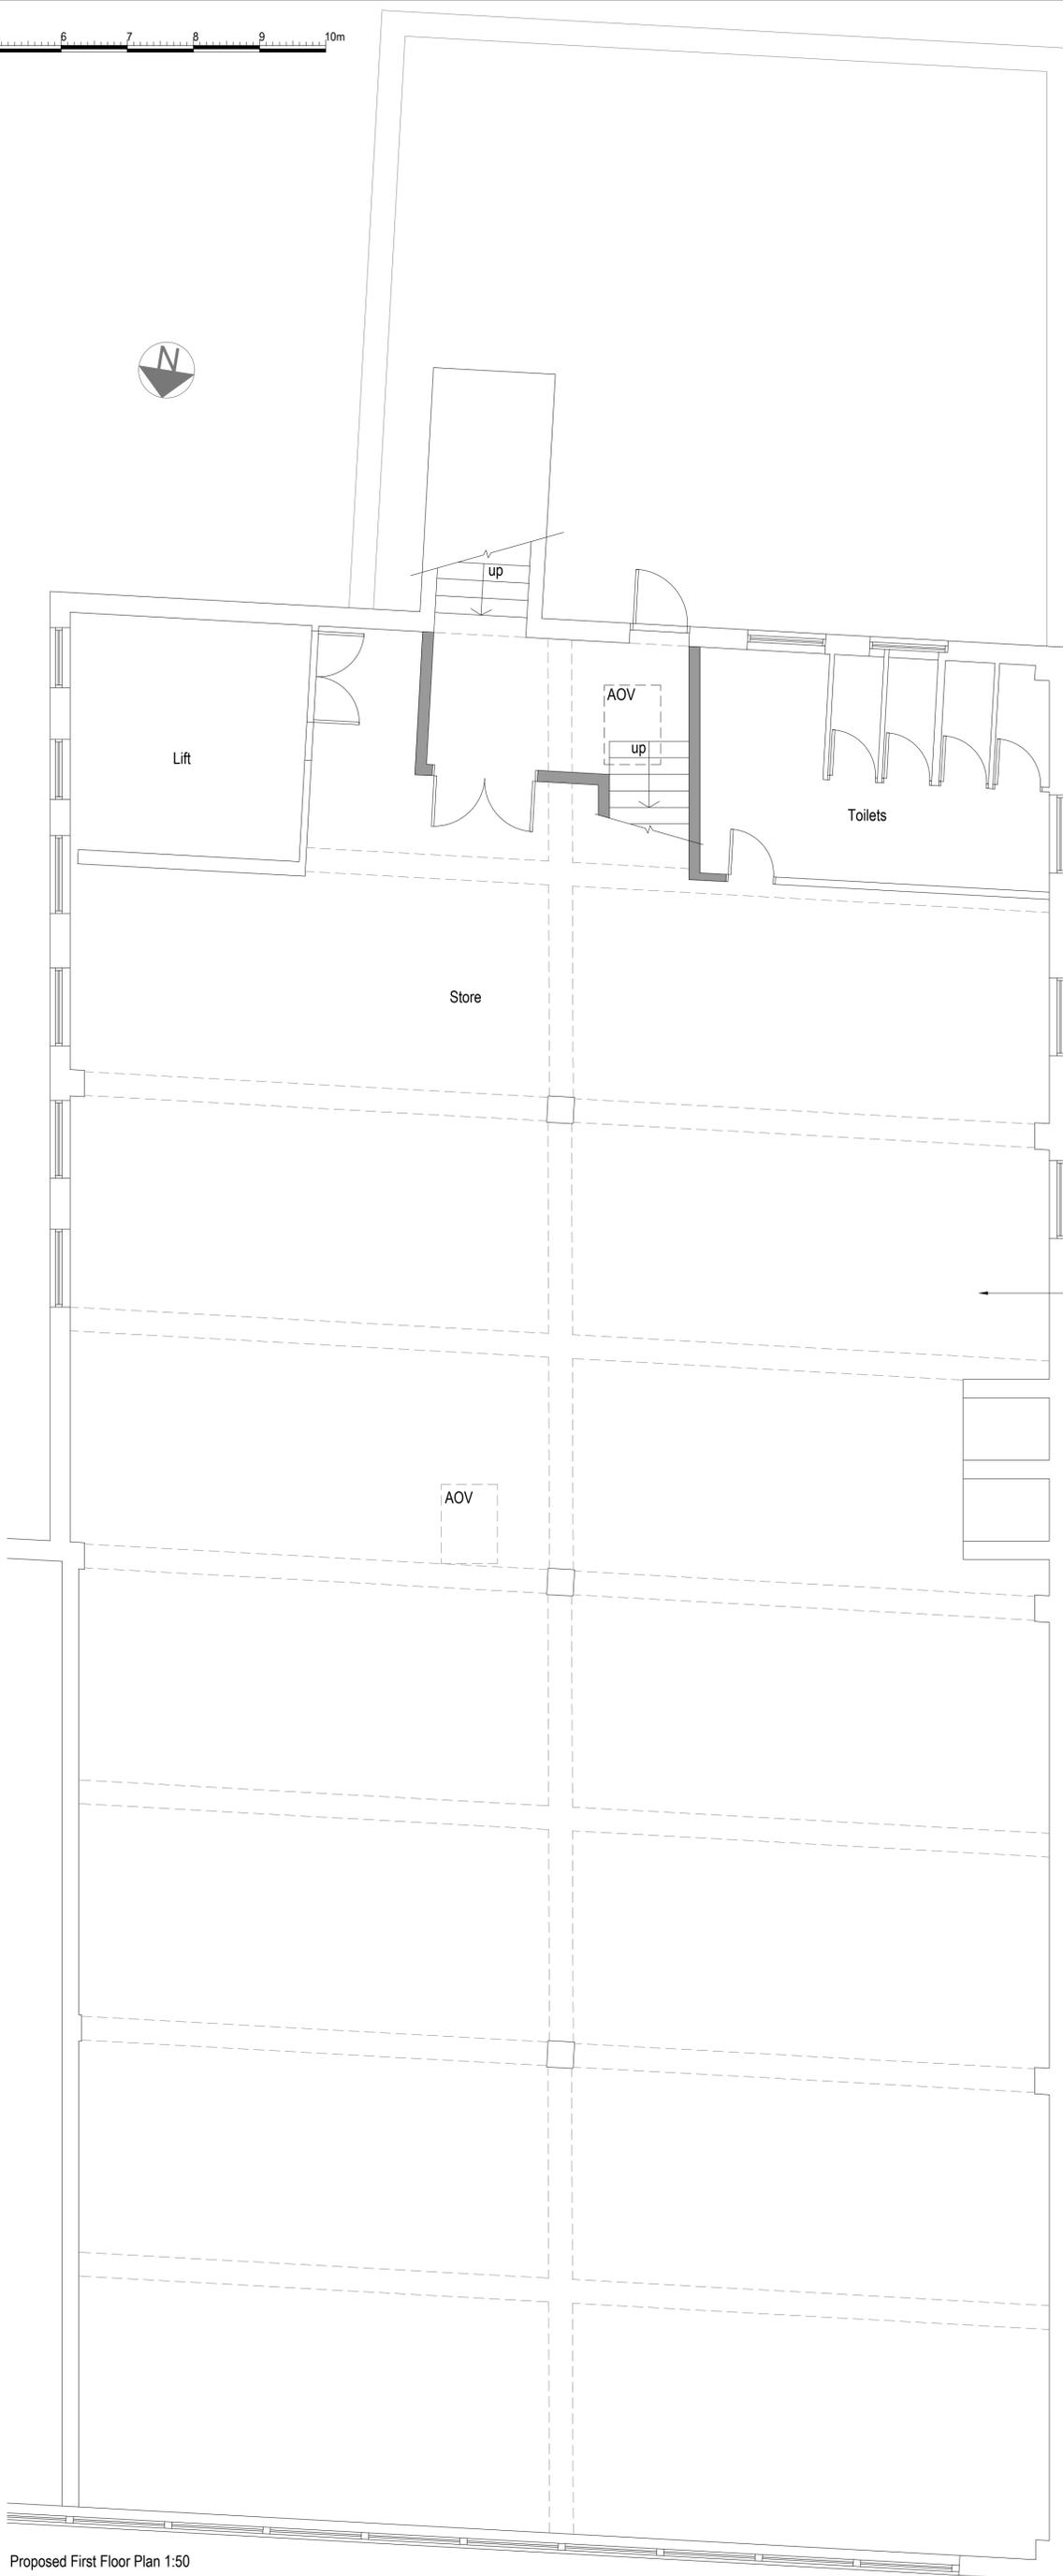

First floor proposed change of use to residential approved under application ref: NOTICE/0015/25

Proposed First Floor Plan 1:50

Rev A 19/01/26 - Minor internal layout change and AOV amendments

bpm Architectural Services Ltd.

client Moretons Investments Ltd

project 97-99 Montague Street
Worthing
BN11 3BN

project ref: 3110 Drawing No. 05A

drawing title Proposed First Floor Plan

drawn by AW

date Sep 25 scale 1:50 @ A1

www.bpmnet.co.uk
info@bpmnet.co.uk

Check all dimensions on site All goods materials workmanship to conform with current building regs BSS and COP's