



Proposed Front Elevation (North) 1:100

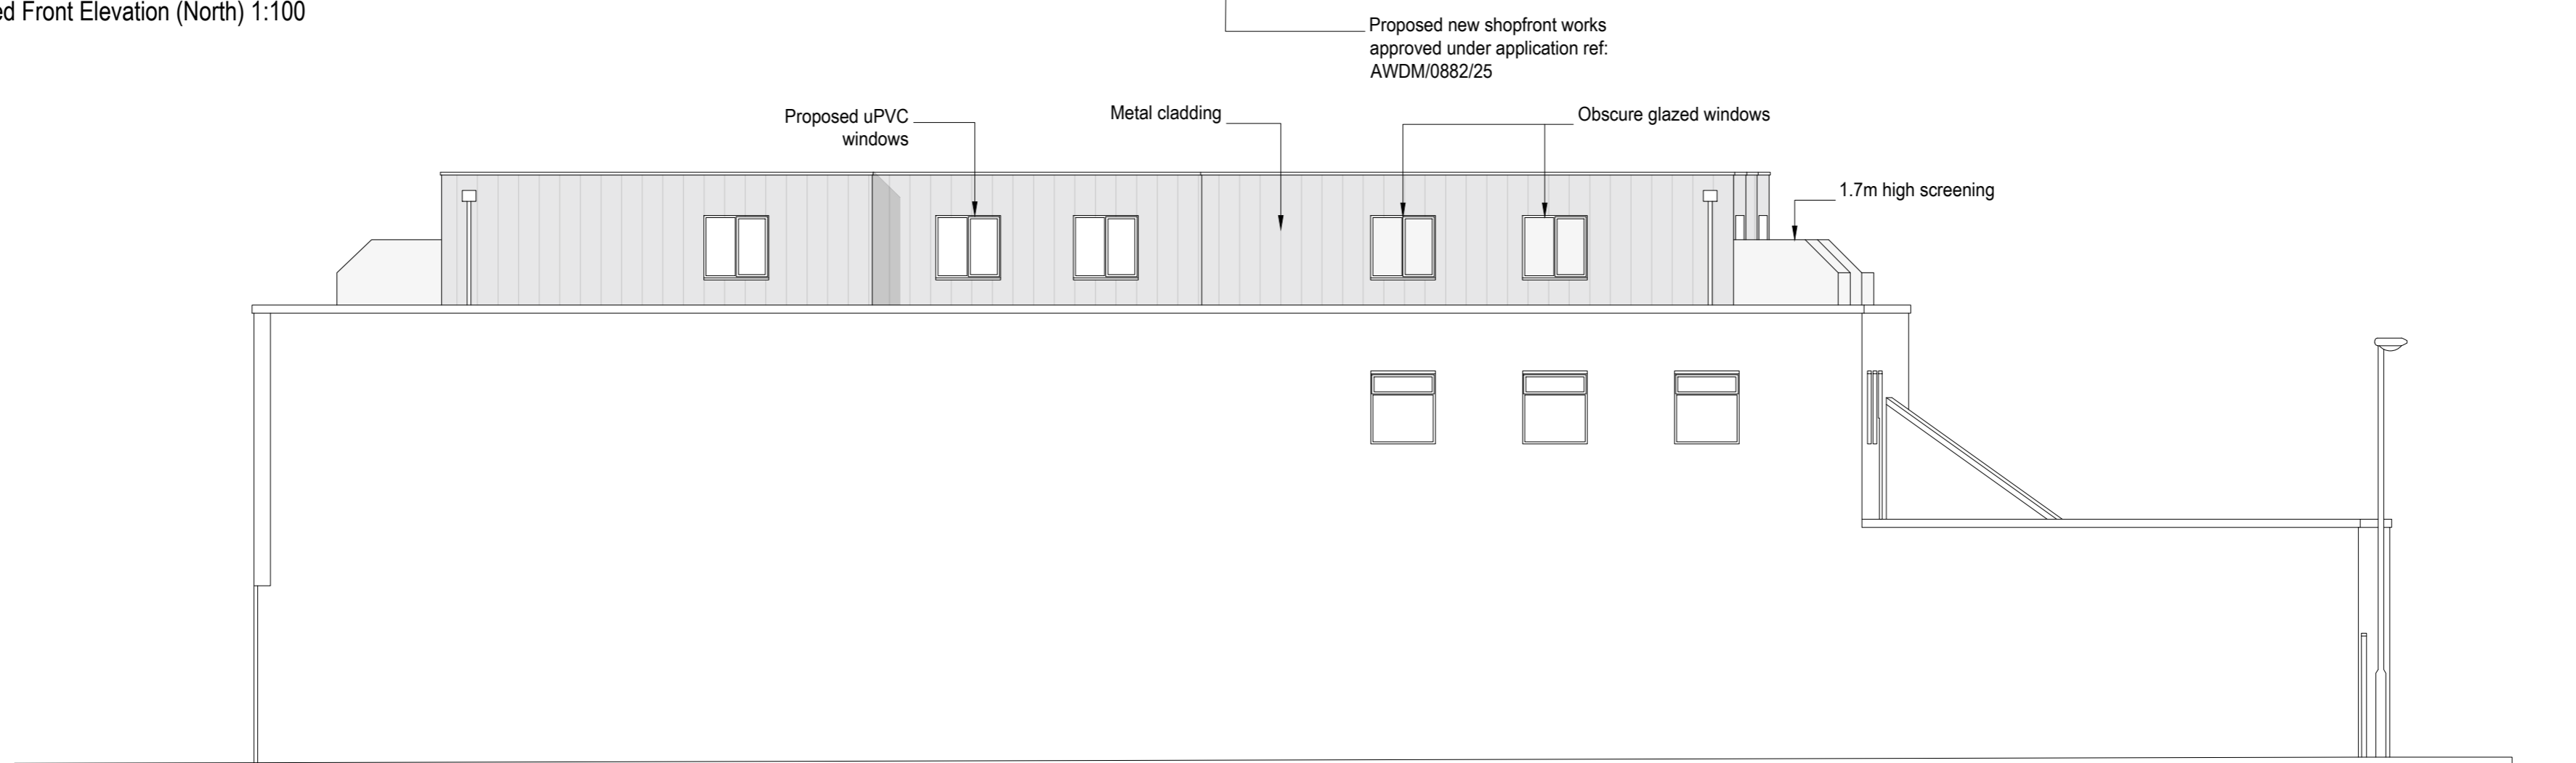


Proposed Side Elevation (West) 1:100



Proposed Rear Elevation (South) 1:100

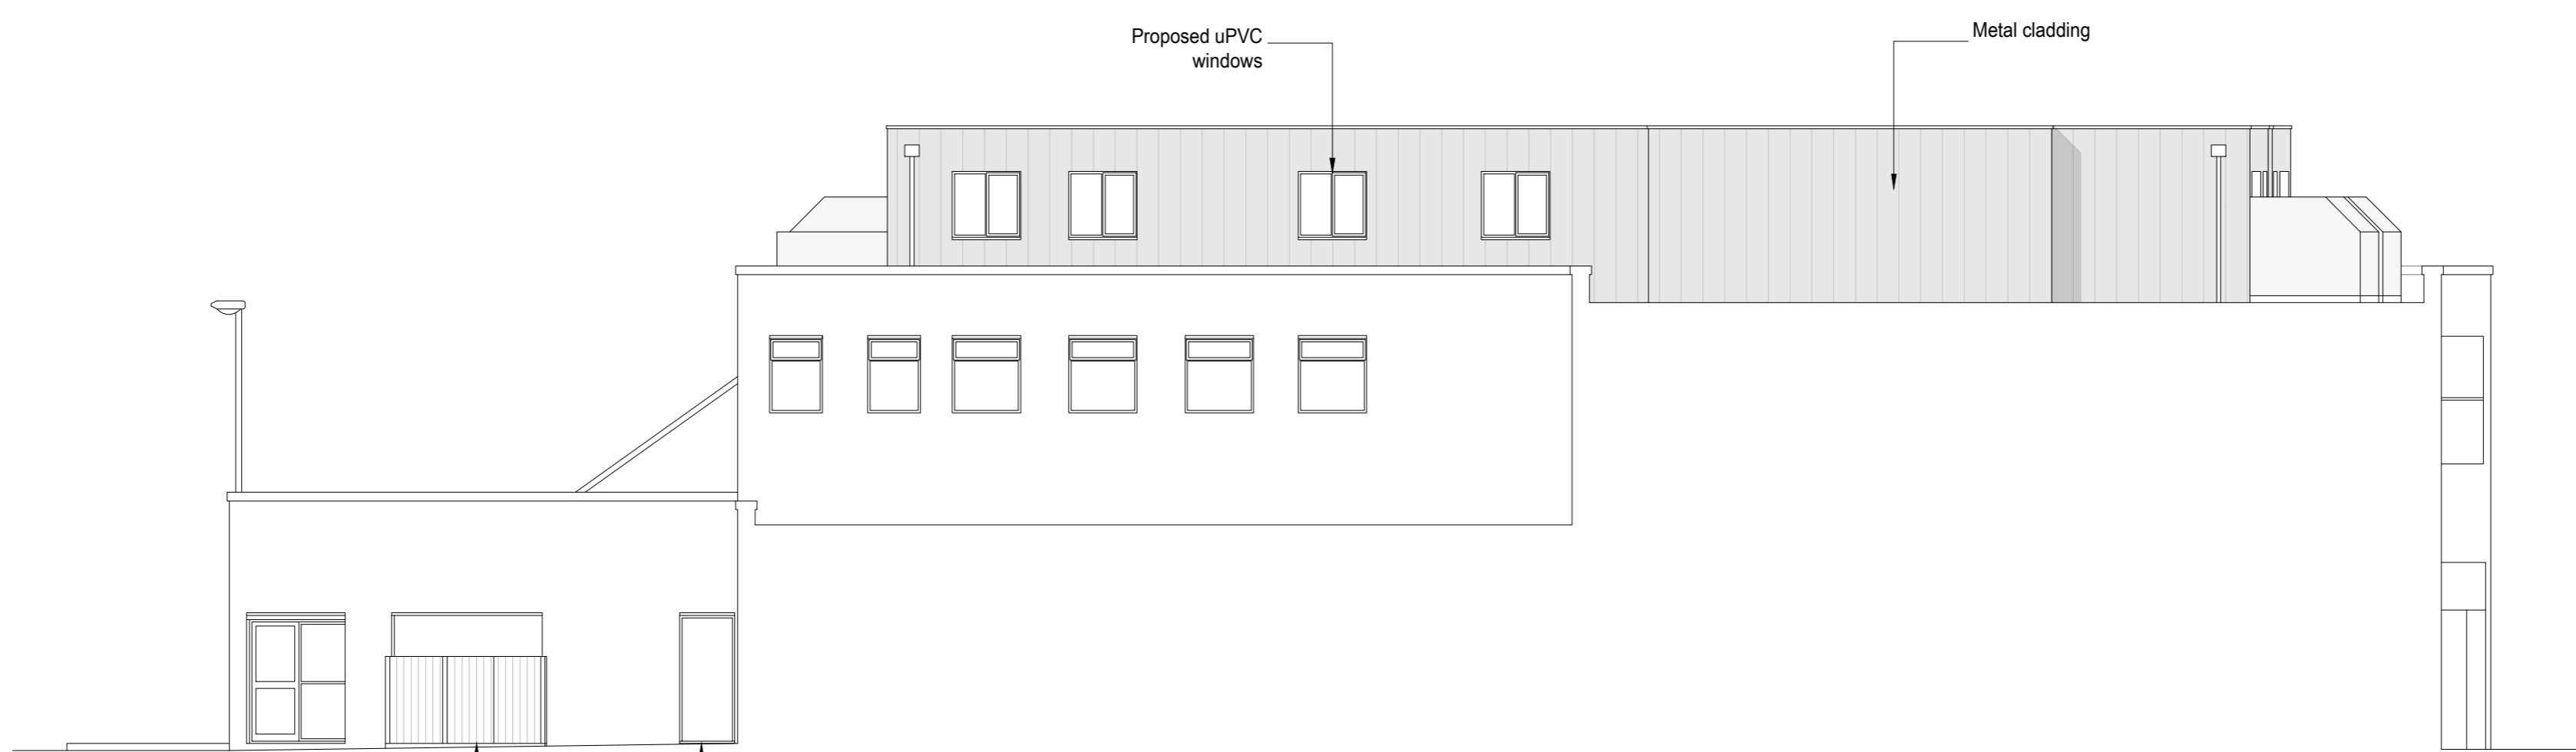

Proposed Side Elevation (East) 1:100

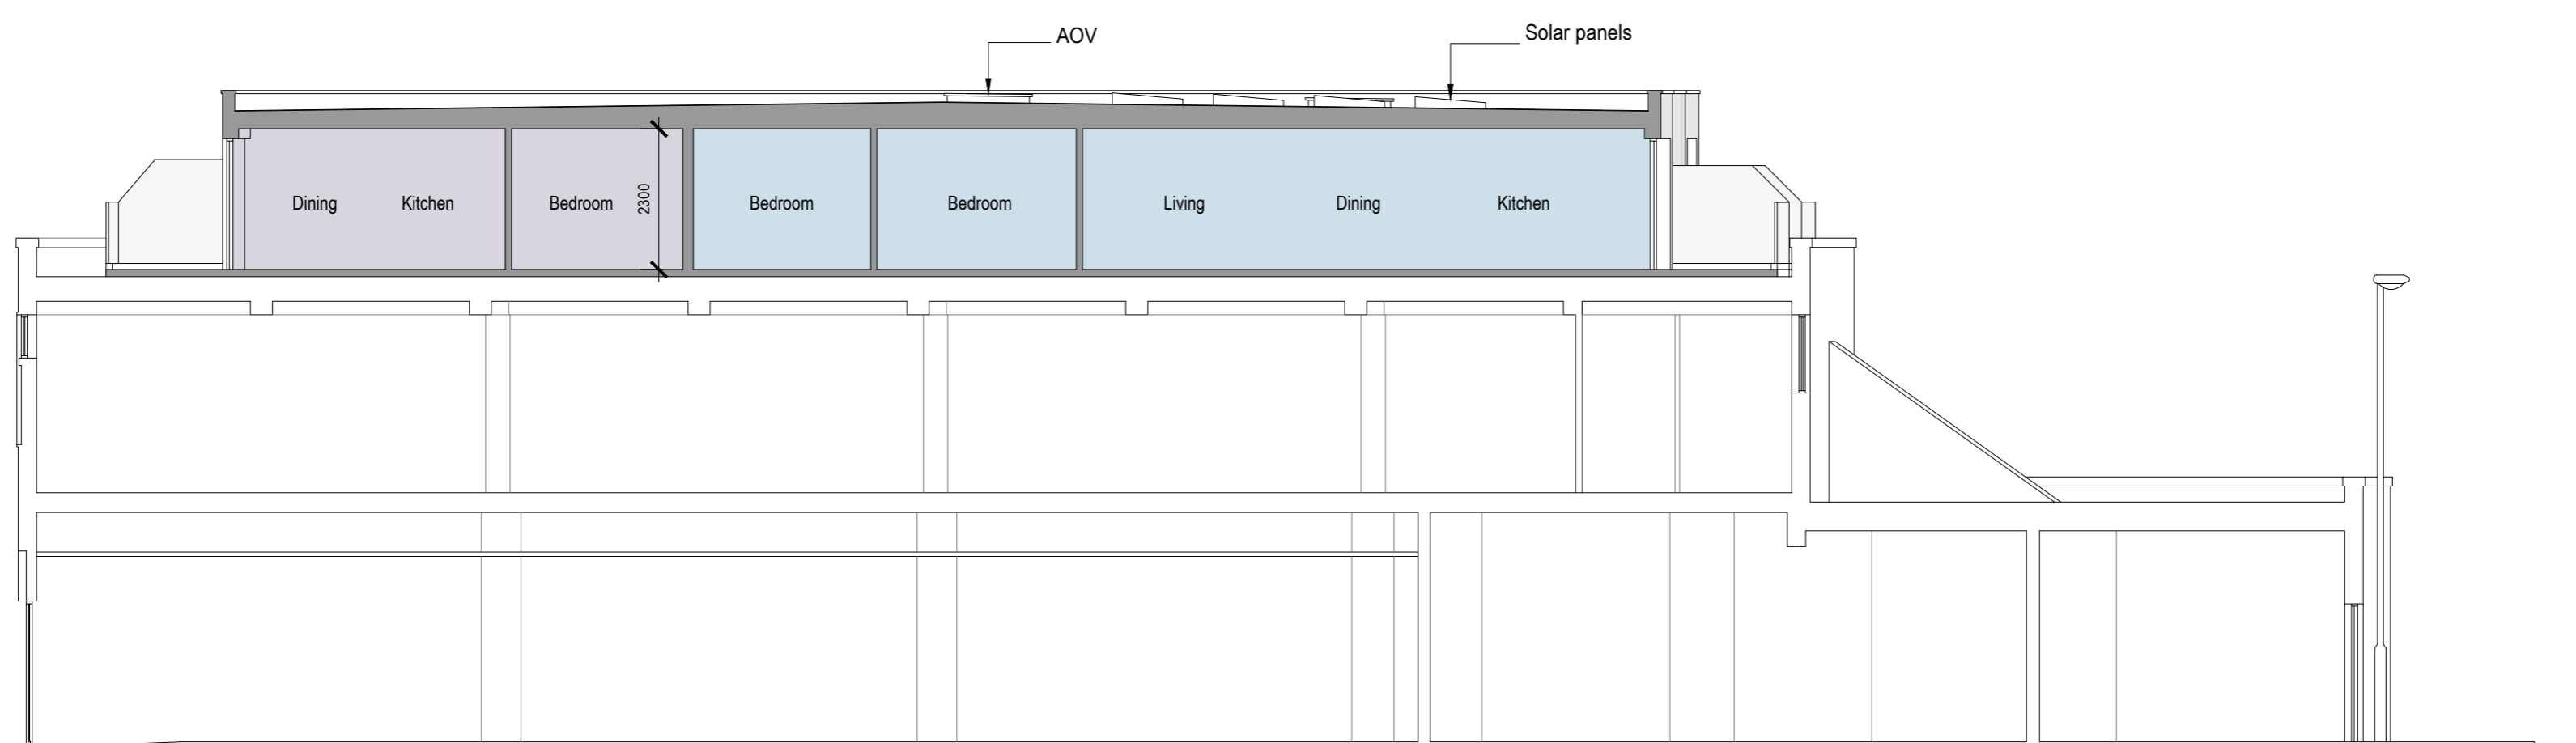

Proposed Section 1:100

Rev B 13/02/25 - Alterations to improve elevation alignment
 Rev A 19/01/25 - Alterations to penthouse design and window/door layout amendments

bpm Architectural Services Ltd.

client Moretons Investments Ltd

project 97-99 Montague Street
 Worthing
 BN11 3BN

project ref: 3110 Drawing No. 07B

drawing title Proposed Elevations and Section

drawn by AW

date Sep 25 scale 1:100@A1

www.bpmnet.co.uk
 info@bpmnet.co.uk

Check all dimensions on site All goods materials workmanship to conform with current building regs BSS and COP's

