




NOT FOR CONSTRUCTION
ALL DIMENSIONS TO BE VERIFIED ON SITE

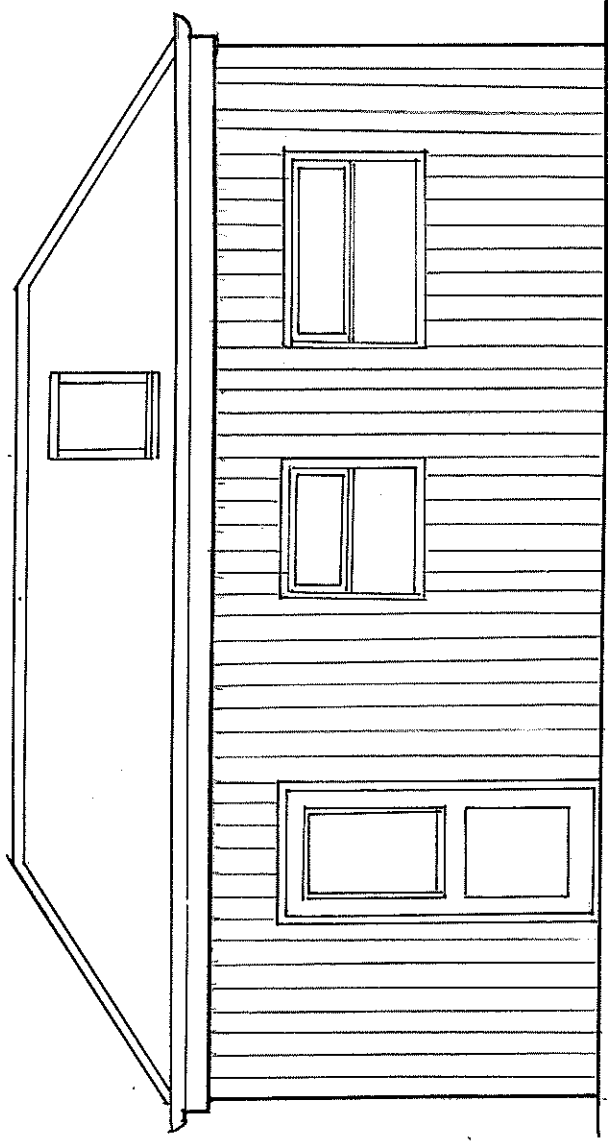


Proposed East Elevation
Scale 1:50

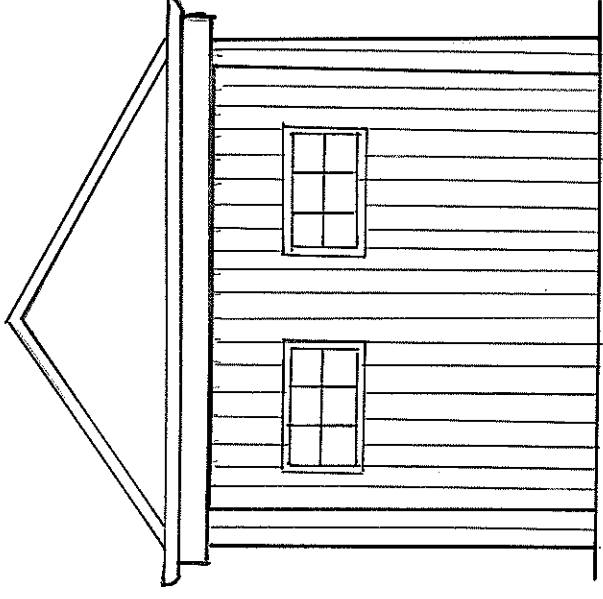

Proposed South Elevation
Scale 1:50

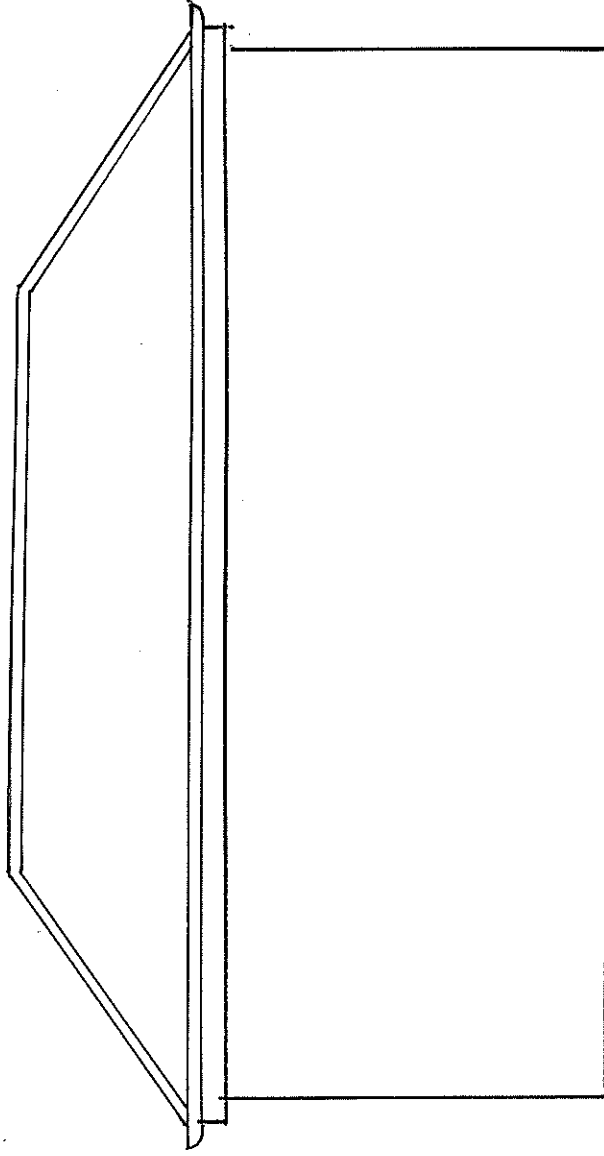

Existing and Proposed West Elevation
Scale 1:50

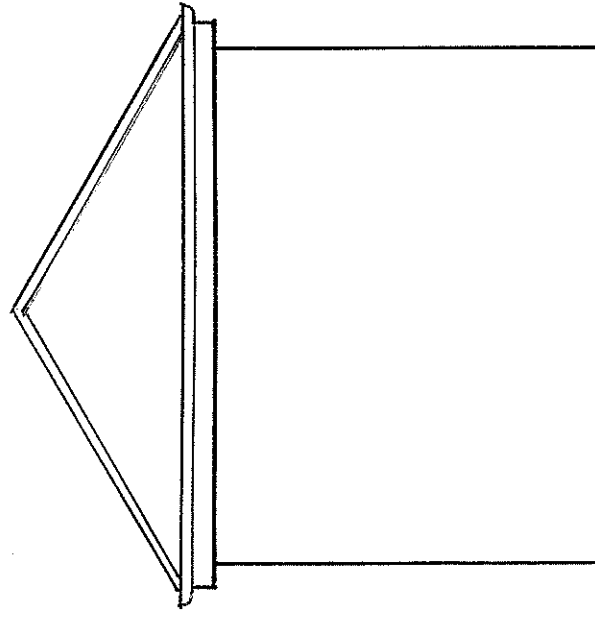

Proposed North Elevation
Scale 1:50

rev. date

CLIENT: Dan and Kate Peers

JOB: 2 The Marlinespike
Shoreham-by-Sea BN43 5R

DWG. TITLE: Proposed Garage

Conversion Elevations

DATE 14.04.26 CC
DRAWN BY CC
SCALE 1:50@A3

DWG. NO

102

