


**CORRECTED**  
 ADUR'S WORKING  
 PLANNING SERVICES  
 PLAN NO: 0102/17  
 DATE: 11/5/17  
 RECD

Both roofs to be covered with slates  
 Walls to shop extension to be rendered to match existing and side window to have cill to match existing  
 Dormer gables to be timber panel and cheeks to be tile hang with slates

Walls to replacement dwelling to be full cobbled flints with brick backing and face brickwork as shown.

Windows and doors to extension and replacement dwelling to be PVCu using Rehau heritage range with brick cills to the replacement dwelling, stone cills to the extension and brick arches to the replacement dwelling

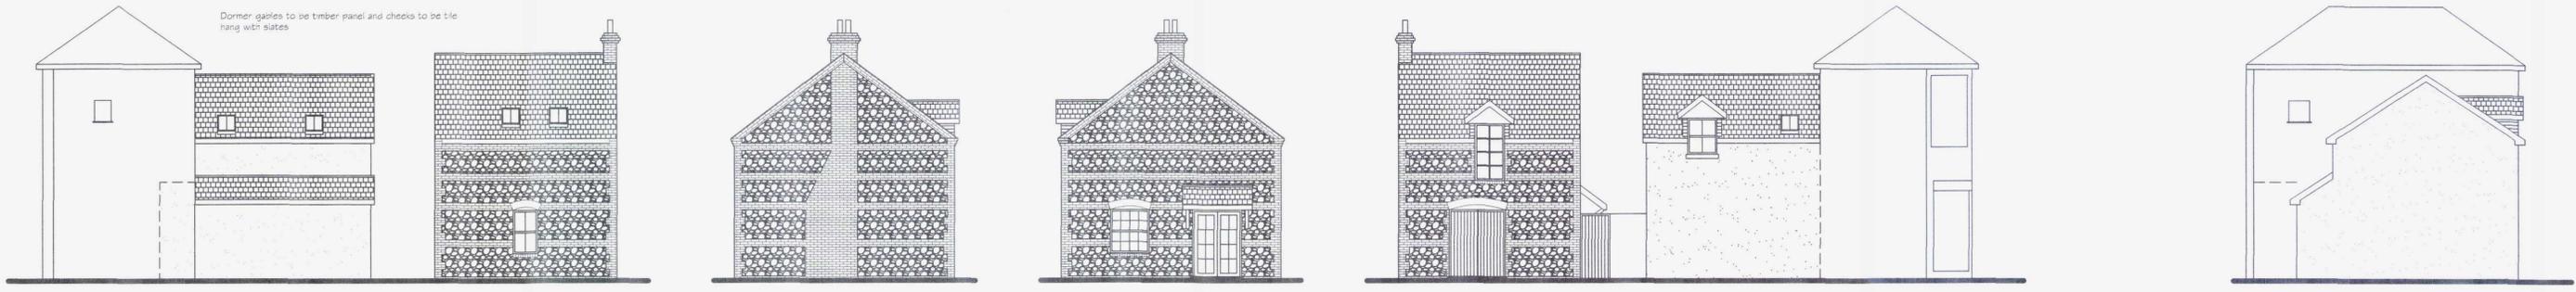


Proposed East Elevation

Proposed North Elevation


Proposed South Elevation

Proposed West Elevation

Proposed North Elevation

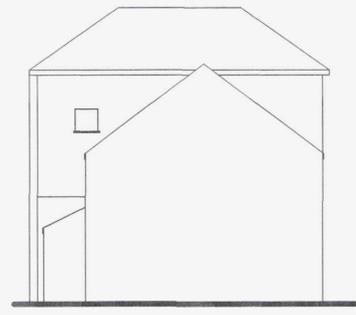


Existing North Elevation

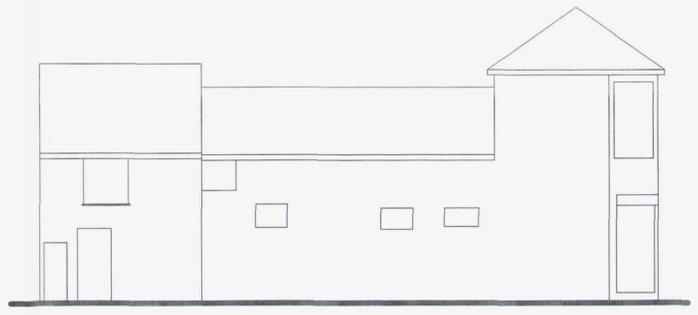

Existing West Elevation



Existing South Elevation

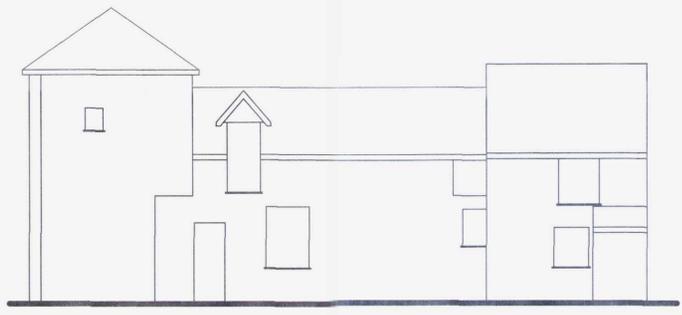

Existing East Elevation



Proposed South Elevation (1:100)  
 8 Shelley Road, Worthing

Windows to be replaced as for new work  
 Extend existing roller shutter  
 New Shop front to be powder coated aluminium, door to be agreed

<b>Tony Rogers Building Consultants</b>		
Address: 40 Dawn Crescent, Upper Beeding West Sussex, BN44 3WH Telephone: 01903 815225 Fax: 01903 815225		
Rev.	Date	Revision Description
1	Nov 2010	Additional ground floor window added to cottage to east
2	Dec 2010	Note re cill and arches added
Client: Trident News Ltd		
Address: 8 Shelley Road Worthing West Sussex BN11 1TR		
Project: Proposed redevelopment to enlarge shop with flat over and rebuild dwelling		
Scale: 1:50 Paper Size A1		
Date: April 2010		
Drawing No: 11/107/06		
Drawn By:	AWR	Revision: B