



Notes:

1. THE COPYRIGHT OF THIS DRAWING IS VESTED IN ARCHEVOLVE AND IT MAY NOT BE REPRODUCED IN WHOLE OR PART OR USED FOR THE MANUFACTURE OF ANY ARTICLE WITHOUT THE EXPRESS PERMISSION OF THE COPYRIGHT HOLDERS.
2. WORK TO FIGURED DIMENSIONS ONLY.
3. THIS DRAWING IS TO BE READ IN CONJUNCTION WITH ALL RELEVANT ARCHITECT'S, SERVICE ENGINEER'S AND ARCHEVOLVE AND SPECIFICATIONS.

Revision Number	Revision Description	Issued by	Revision Date
-----------------	----------------------	-----------	---------------

DATE: 08/03/25
STATUS: PRELIMINARY ISSUE
SHEET SIZE: A1

SCALE: 1 : 50
DRAWN: AP
CHECKED:

CLIENT:
EVO Homes

SITE ADDRESS:
97 Pavilion Road
Worthing
BN14 7EG

REVISION:

DRAWING NO:
ARC/064/25/01

PROJECT NO:
PAVILRD

DRAWING:

Conversions to HMO

Floor Plans




ARCHEVOLVE

✉ // design @archevolve.co.uk

WEB // www. archevolve.co.uk

☎ // 07830 325566

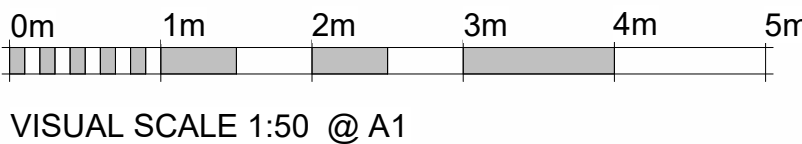

VISUAL SCALE 1:50 @ A1