


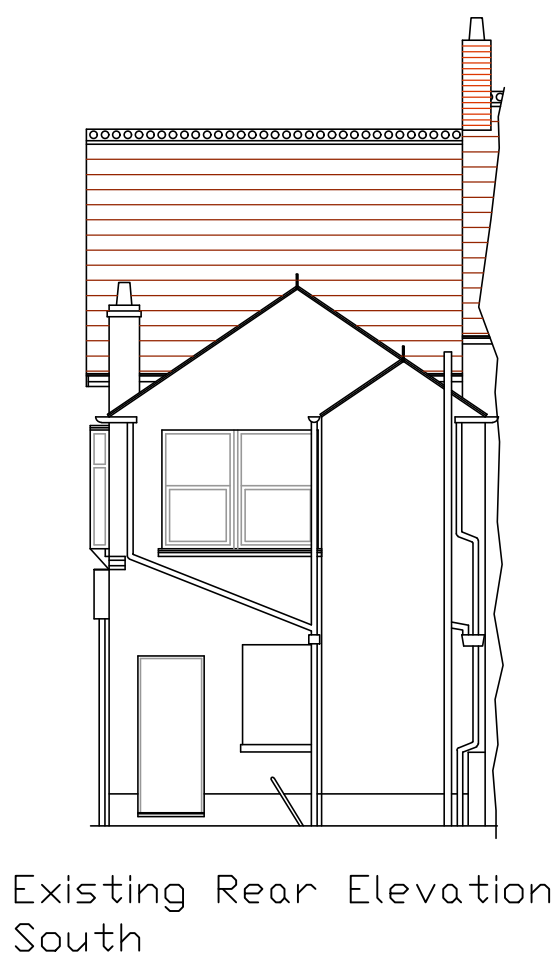


Existing Front Elevation
North


Existing Side Elevation
West

Existing Rear Elevation
South

EXISTING ELEVATIONS 1:100

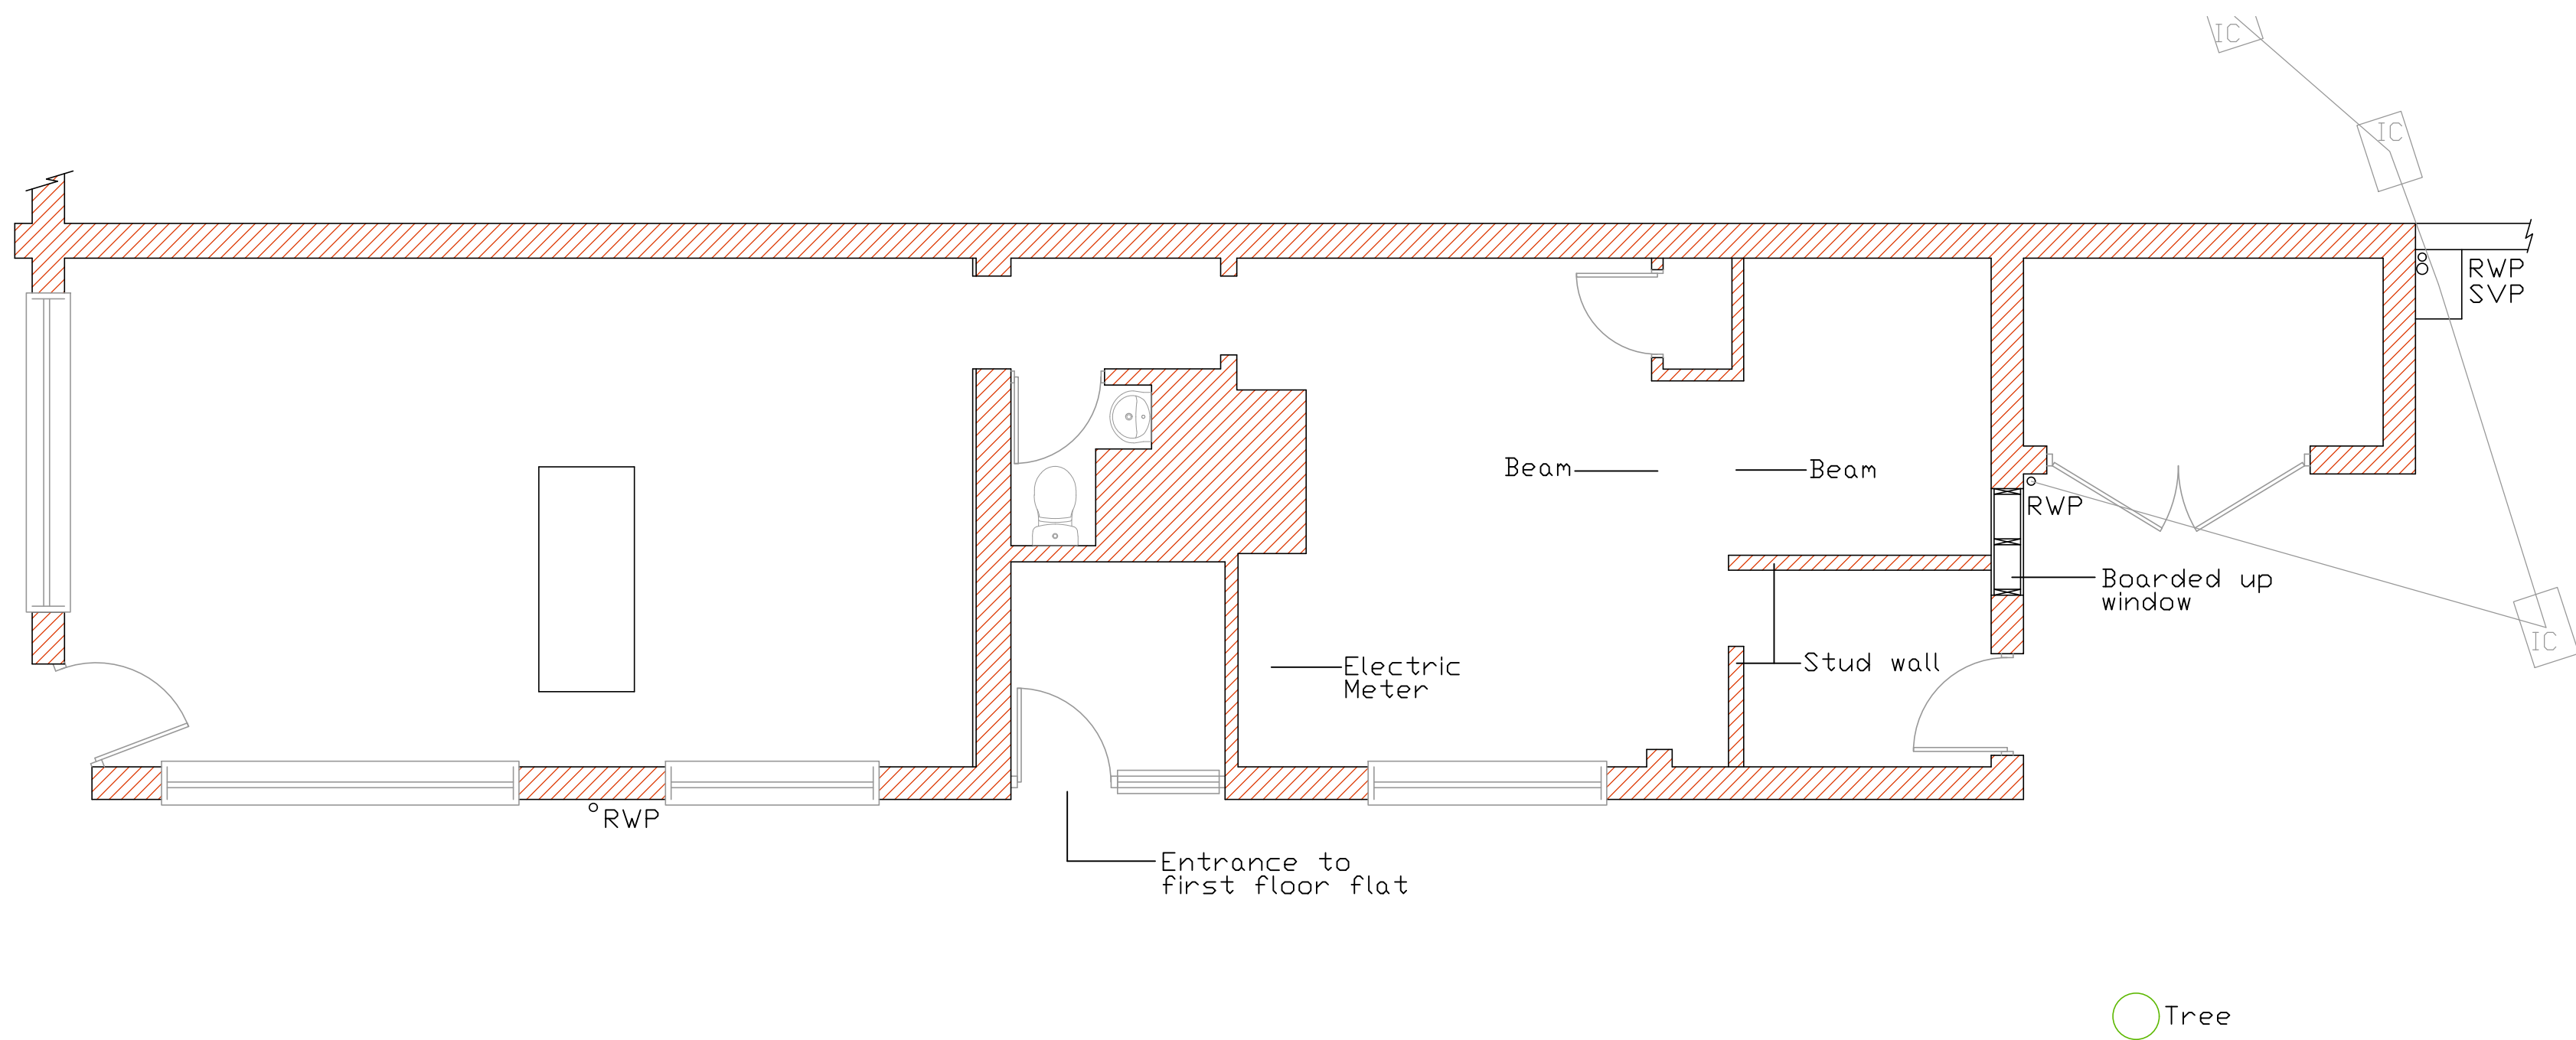


EXISTING FLOOR PLANS 1:50

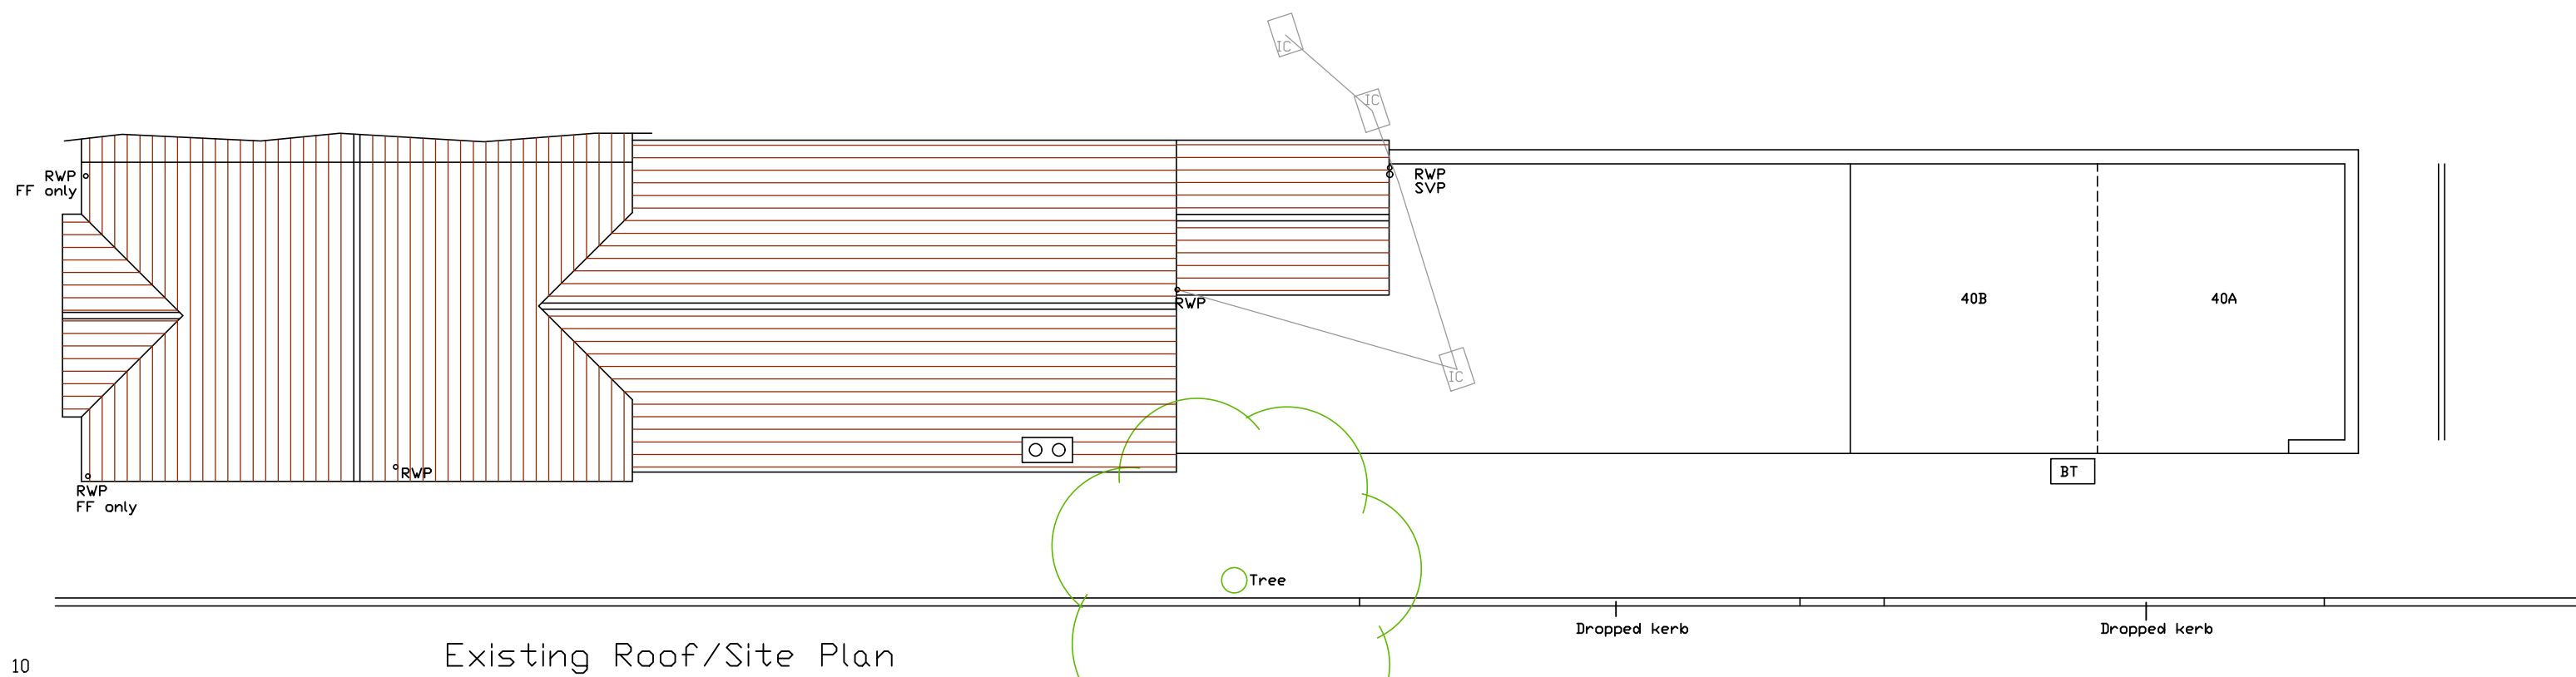

Existing Roof/Site Plan

EXISTING ROOF PLAN 1:100

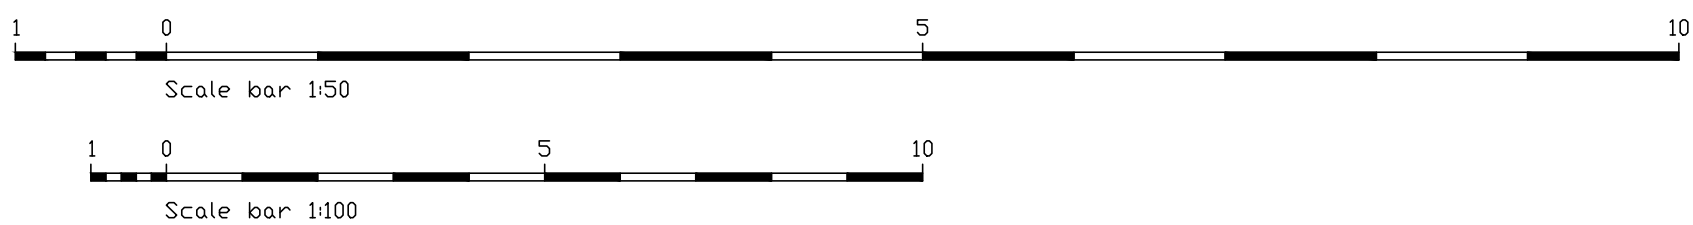

All dimensions to be checked on site prior to commencement of work, except for planning purposes.			
This drawing is the copyright of			
CALDOTECH LTD			
and may not be copied, altered or reproduced in any way without written authority.			
CALDOTECH LTD			
11 THE PARADE			
WILLOWHAYNE CRESCENT			
EAST PRESTON			
WEST SUSSEX			
BN16 1NS			
Telephone 01903 859176			
EXISTING FLOOR PLANS, SECTION & REAR ELEVATION			
9 Station Parade			
Rear of Dovetail Interiors			
Tarring Road			
West Sussex			
BN11 4SS			
CLIENT Messrs Hurdley & Atkins			
Issue Details By Date			
SCALE AS SHOWN on A1			
DATE 17/07/17			
DRAWING NUMBER 17057/01			