






Proposed Front Elevation North

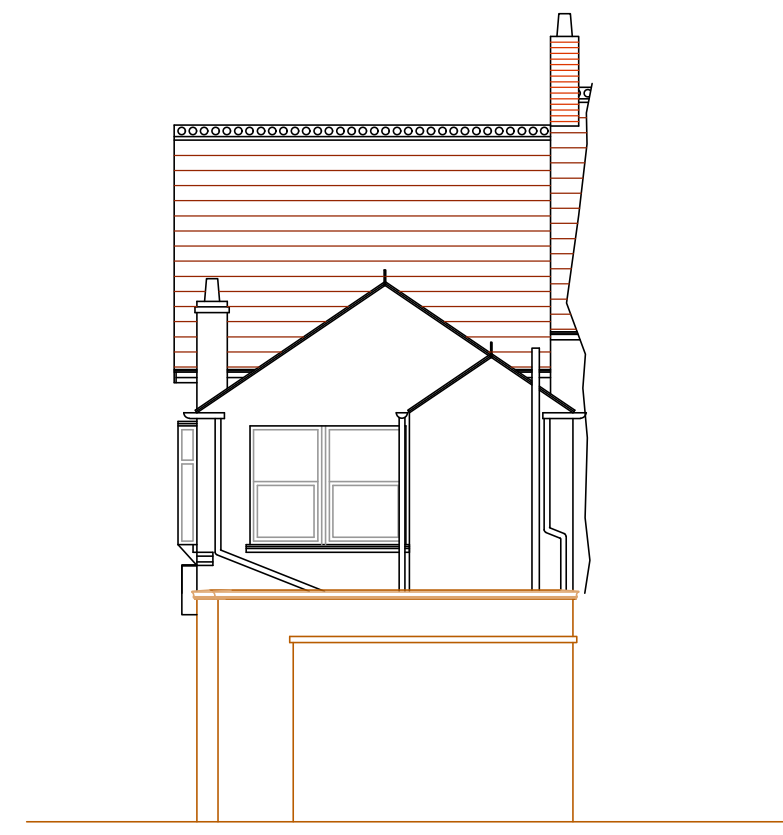


Proposed Side Elevation West




Proposed Rear Elevation South

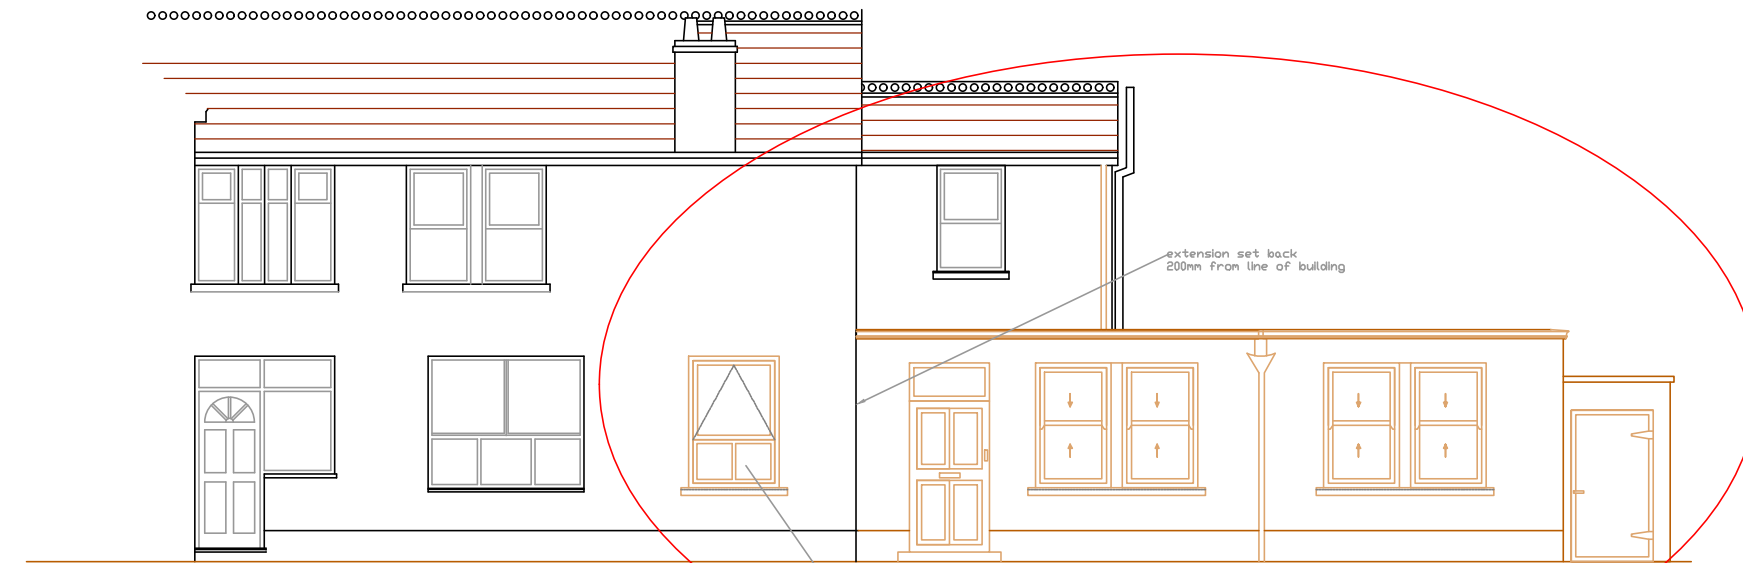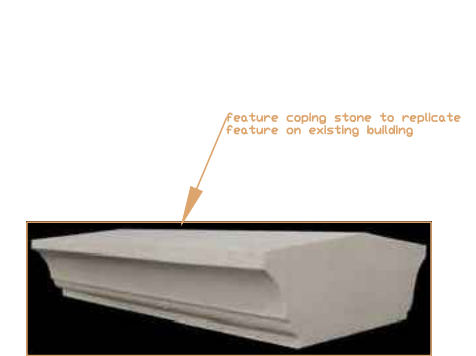


Proposed Side Elevation East

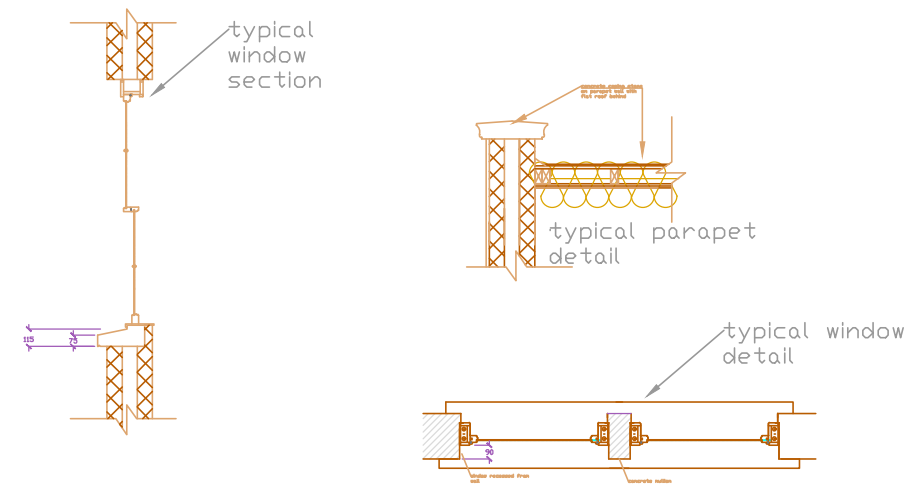


DETAILS 1:50

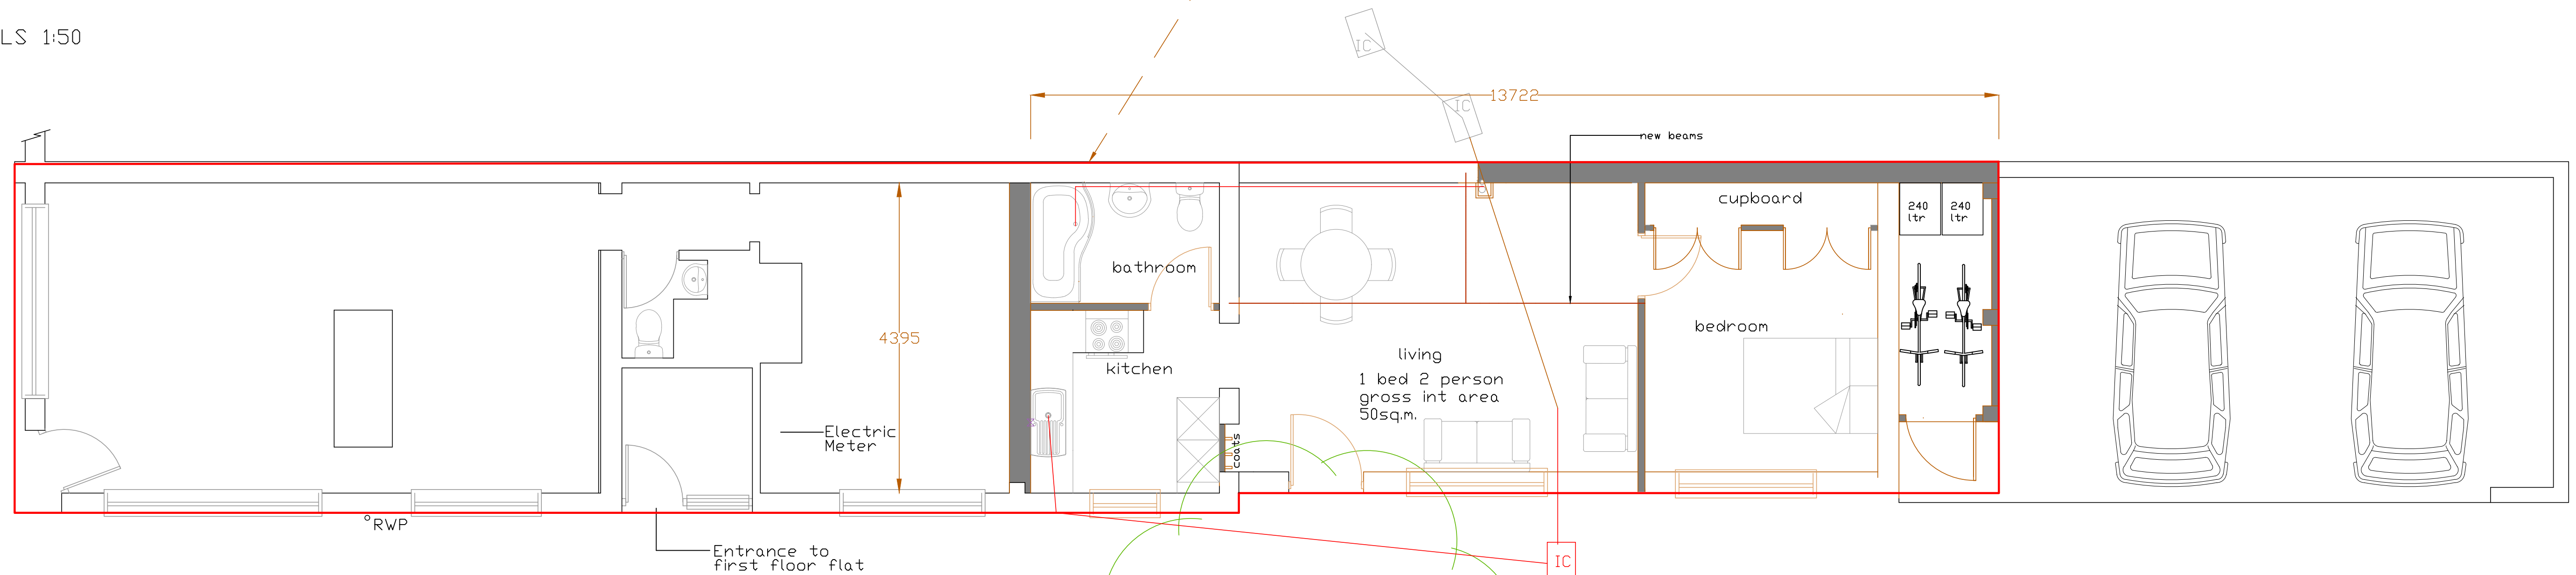

Proposed Ground Floor Plan SCALE 1:50

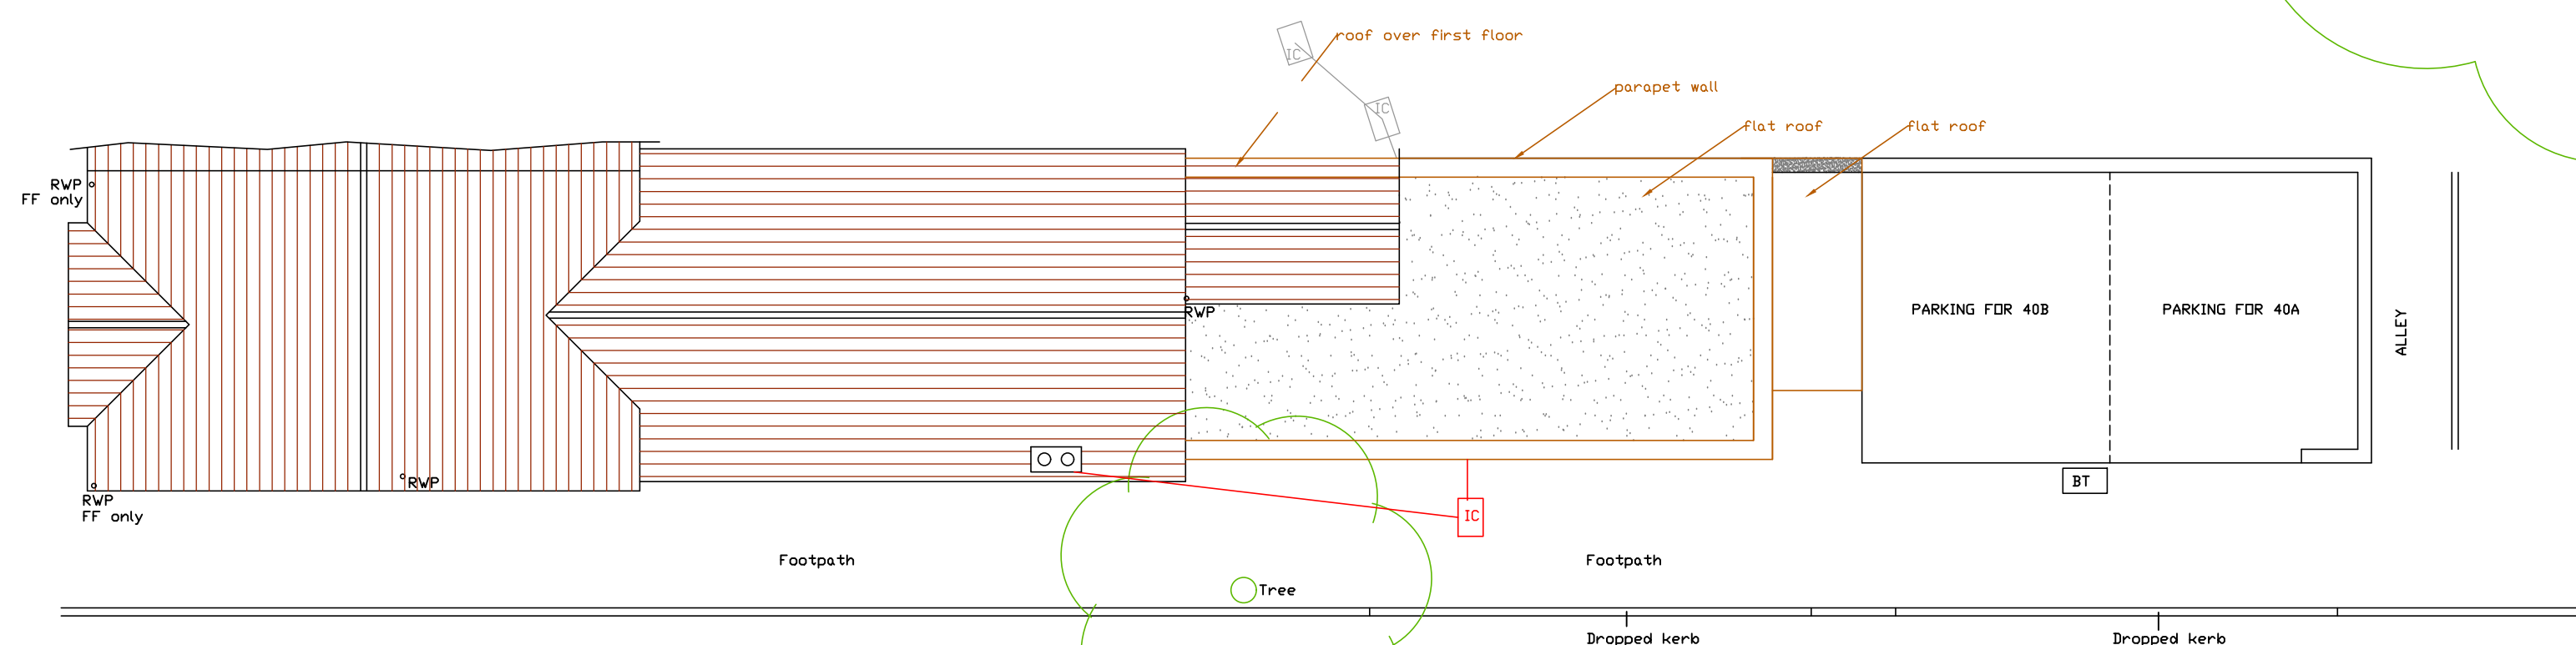

PROPOSED ROOF PLAN & SITE 1:100

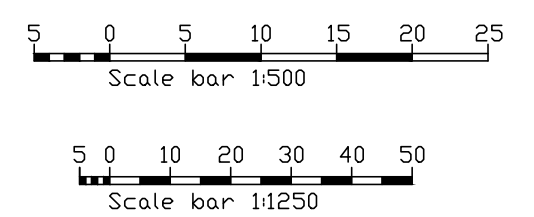

All dimensions to be checked on site prior to commencement of work, except for planning purposes. This drawing is the copyright of CALDOTE LTD and may not be copied, altered or reproduced in any way without written authority.			
CALDOTE LTD			
11 THE PARADE WILLOWHAYNE CRESCENT EAST PRESTON WEST SUSSEX BN16 1NS Telephone 01903 859176			
PROPOSED OPTIONAL SCHEMES			
9 Station Parade Rear of Dovetail Interiors Tarring BN11 4SS			
CLIENT Messrs Hurdley & Atkins			
r2	Amends for Planning	LG	10/11/17
r1	Amends for Planning	LG	20/09/17
Issue	Details	By	Date
SCALE AS SHOWN on A1			
DATE 10/11/17			
DRAWING NUMBER 17057/02r2			