

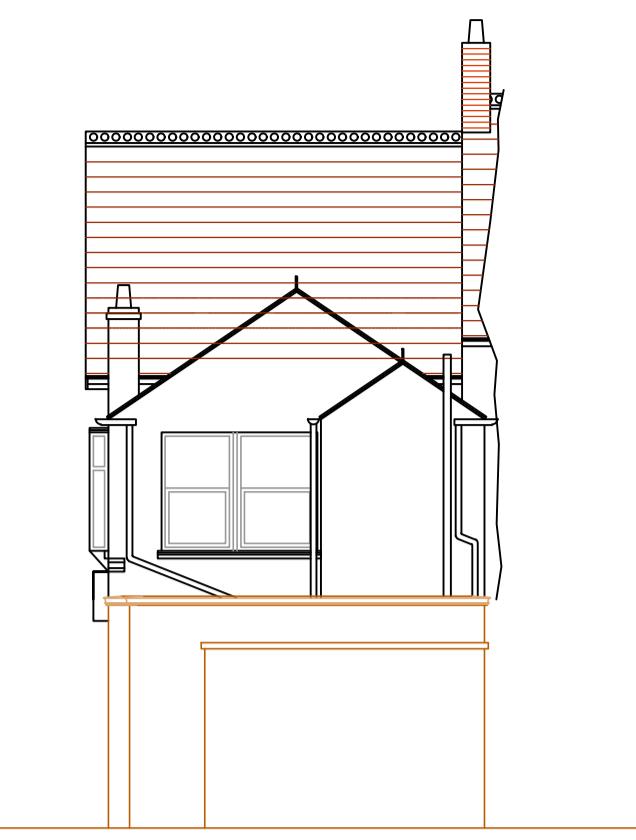



Proposed Front Elevation
North

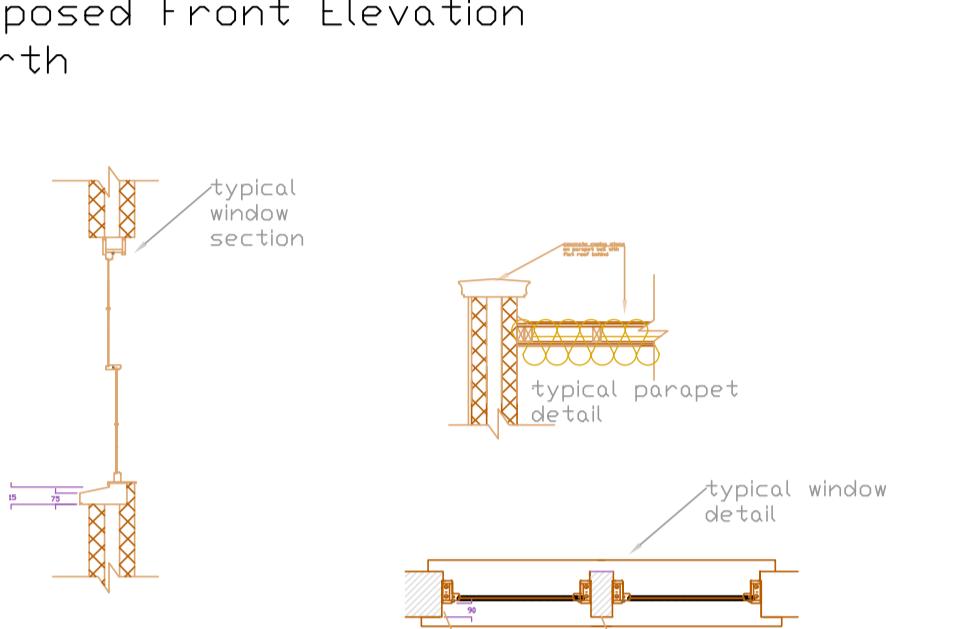


Proposed Rear Elevation
South

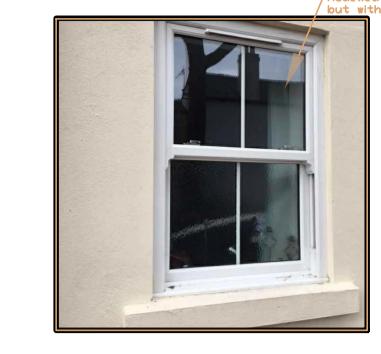


Proposed Side Elevation
West

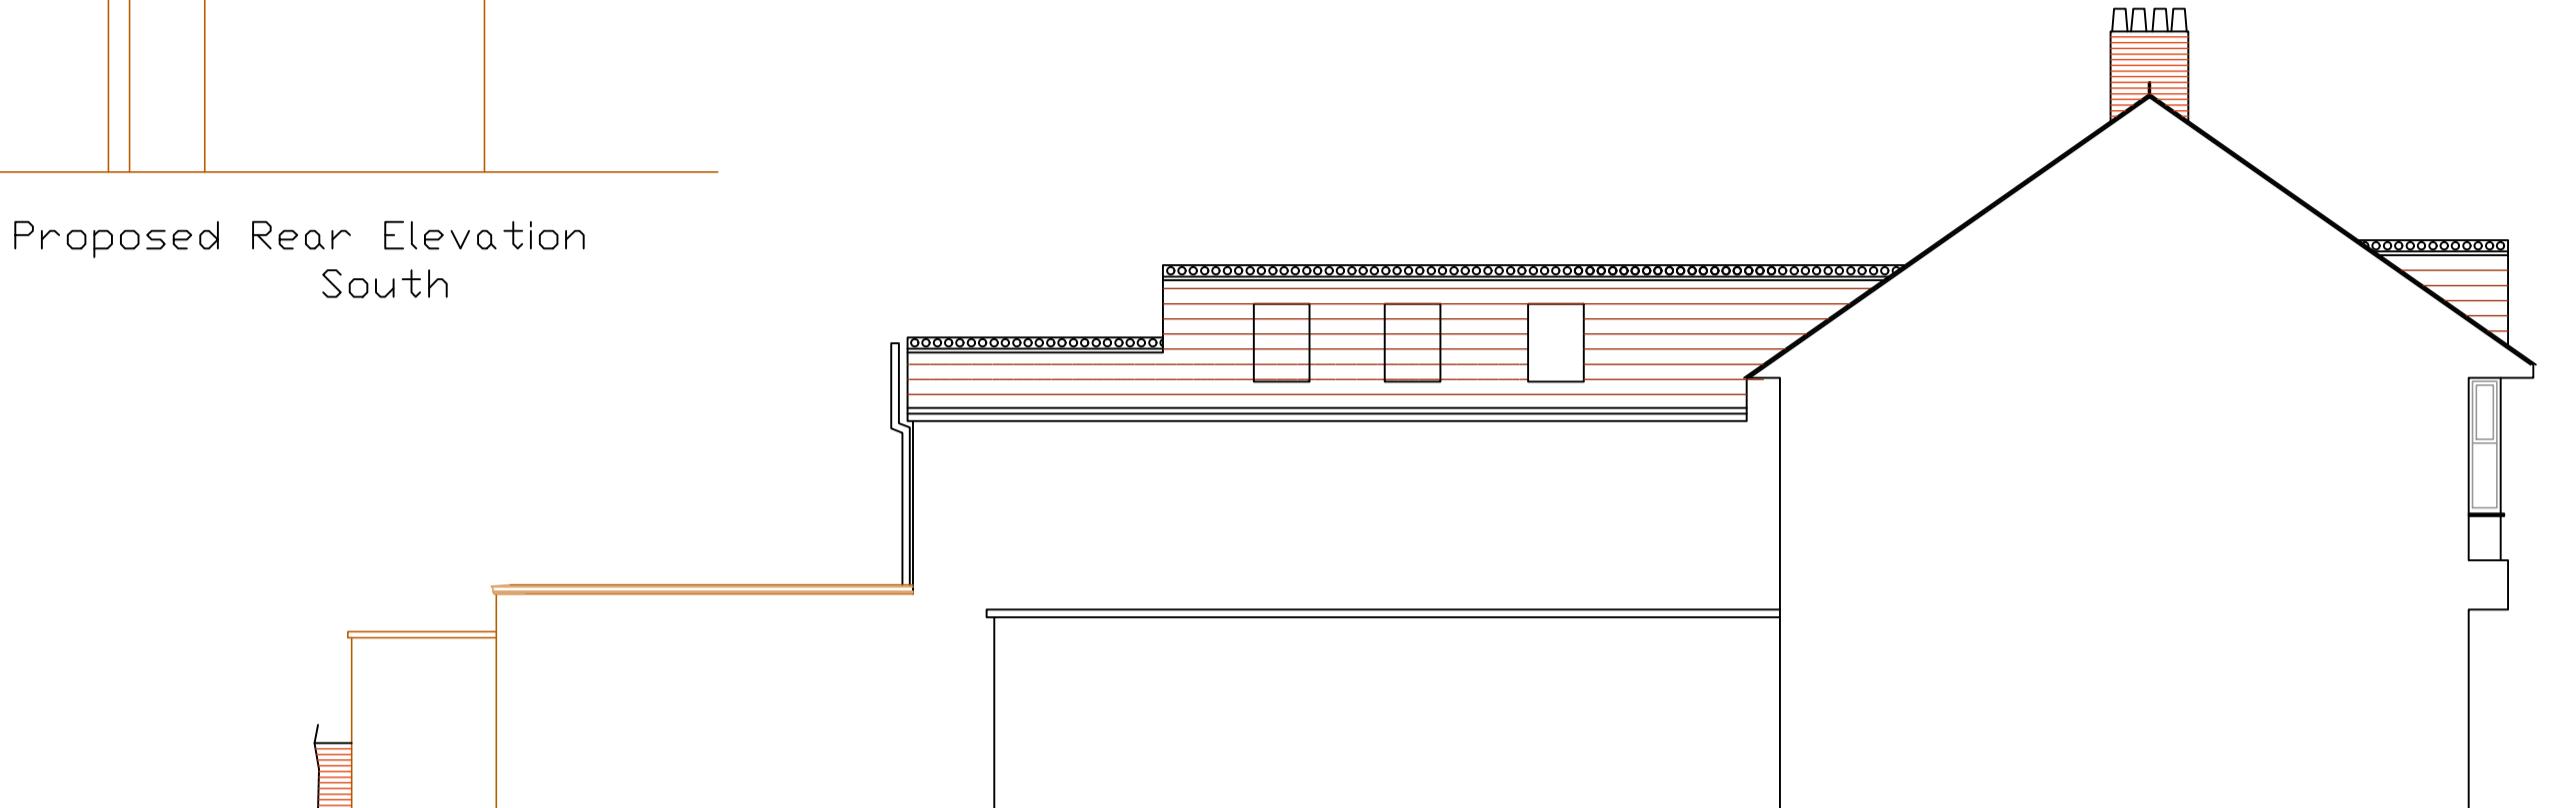

Proposed Side Elevation
East

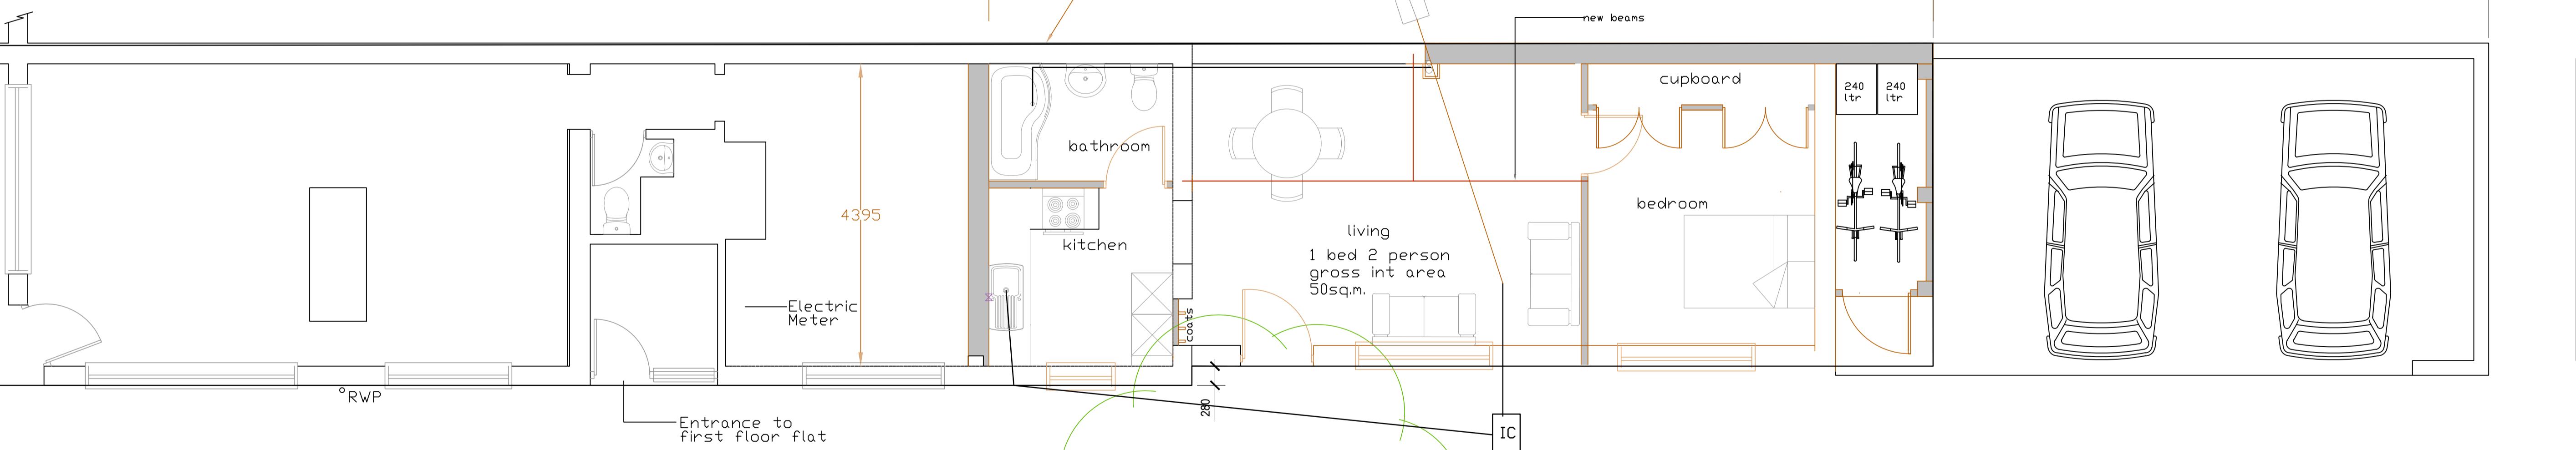

Proposed Ground Floor Plan SCALE 1:50

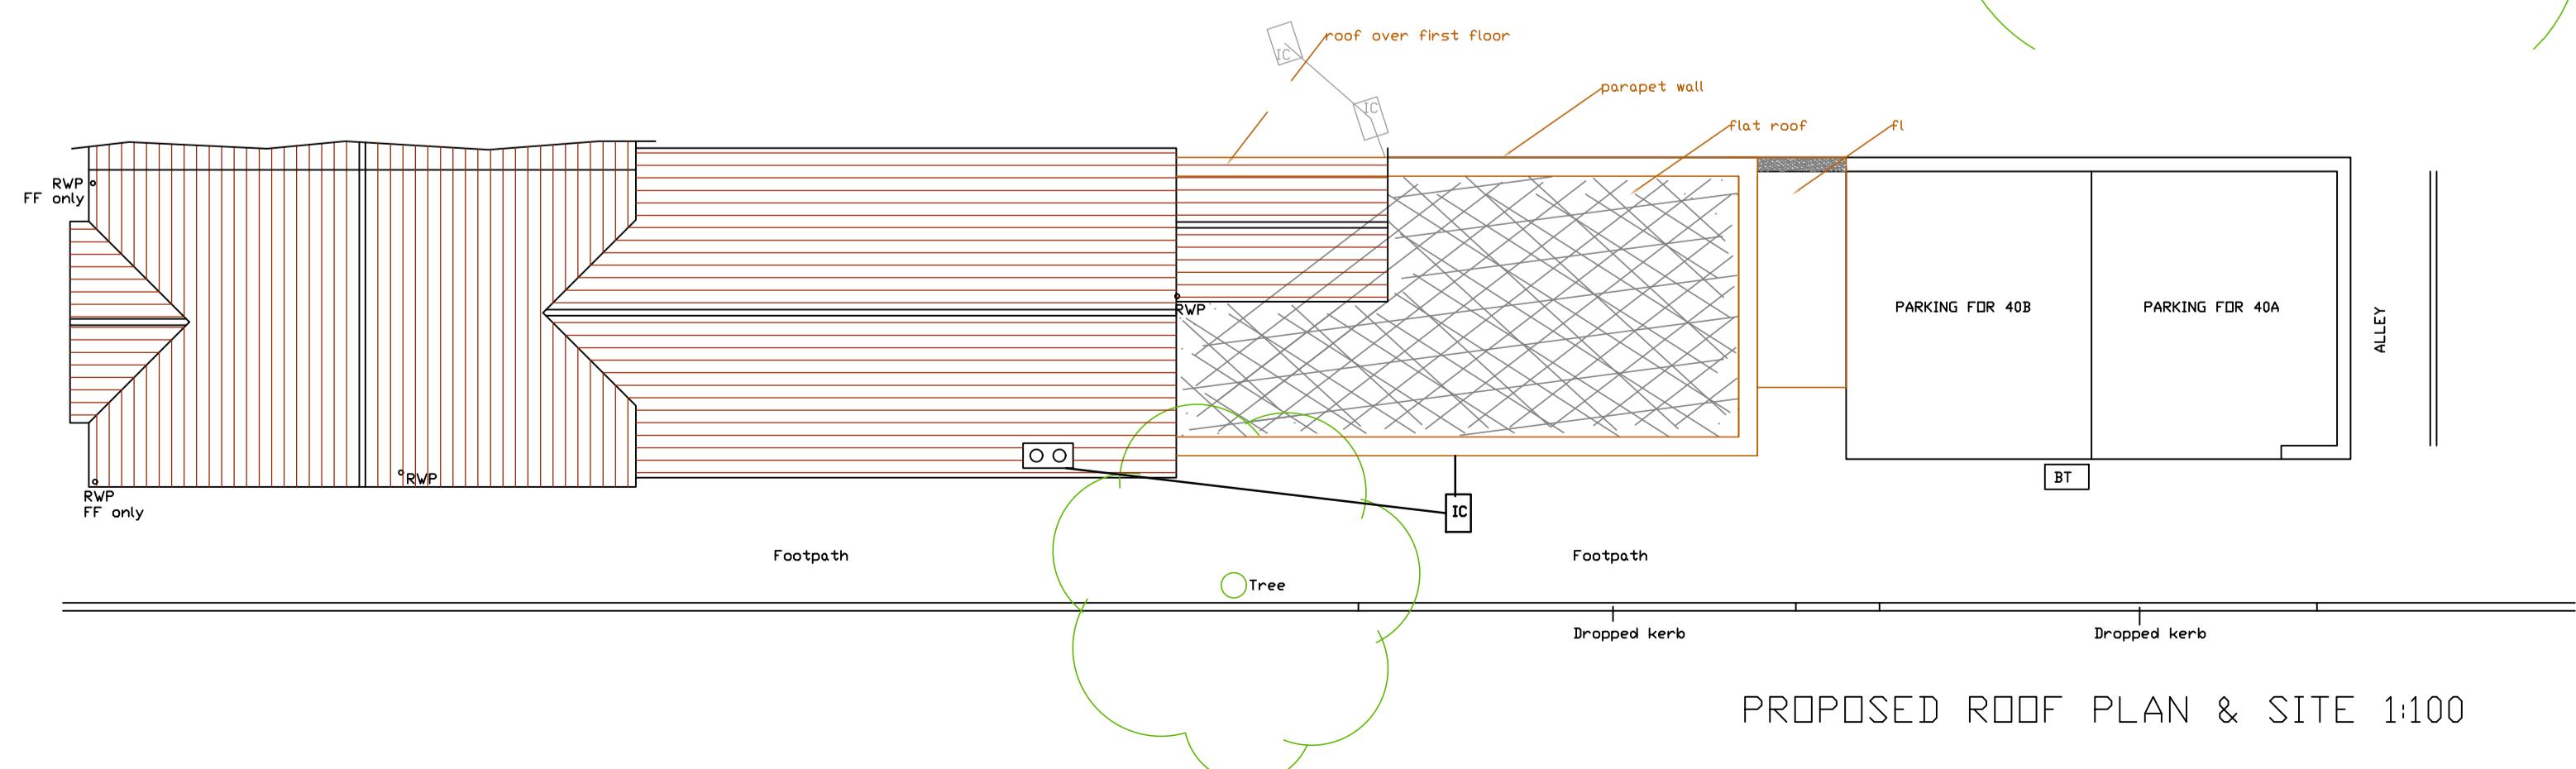

PROPOSED ROOF PLAN & SITE 1:100

1:100 0 1 2 3 4 5 6 7 8 9 10m

1:50 0 1 2 3 4 5 6 7 8 9 10m

amendments	bpm	Architectural Services Ltd.
client	Lea Daniel	
project	9 Station Parade, Tarring Road, Worthing BN11 4SS	
project ref:	17057	Drawing No. 02
drawing title	Proposed	
drawn by	J Boys	
date	Feb 25	scale 1:50/100@ A1
	www.bpmnet.co.uk	
	info@bpmpnet.co.uk	

Do not scale off drawing, check All goods materials workmanship to all dimensions on site before all conform with current building regs work is commenced BSS and CDPs