


VISUAL SCALE 1:100 @ A3

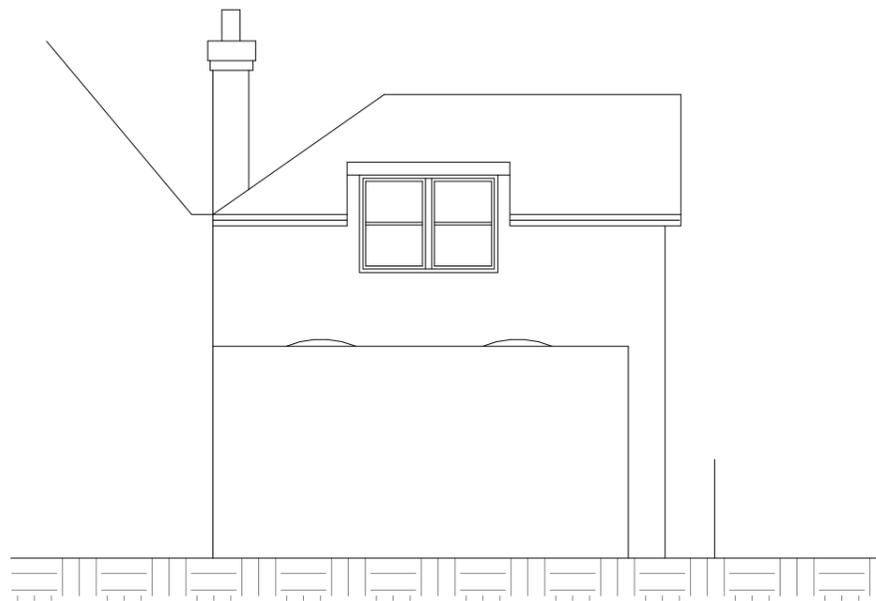

SOUTH ELEVATION



SOUTH ELEVATION



EAST ELEVATION



4 Union Place | Worthing | BN11 1LG
 info@kronadesign.co.uk
 kronadesign.co.uk
 01903 256150

PROJECT

Change of Use

ADDRESS

23 Farncombe Road
 Worthing
 West Sussex

TITLE

Existing & Proposed Elevations

CLIENT

Chris Boulter

DRAWN

JLB

STATUS

Planning

DATE

11/11/25

SCALE (@ A3)

1 : 100

PROJECT NUMBER

KD.1780

DRAWING NUMBER

A.200

REV

© KRONA DESIGN