




North Elevation

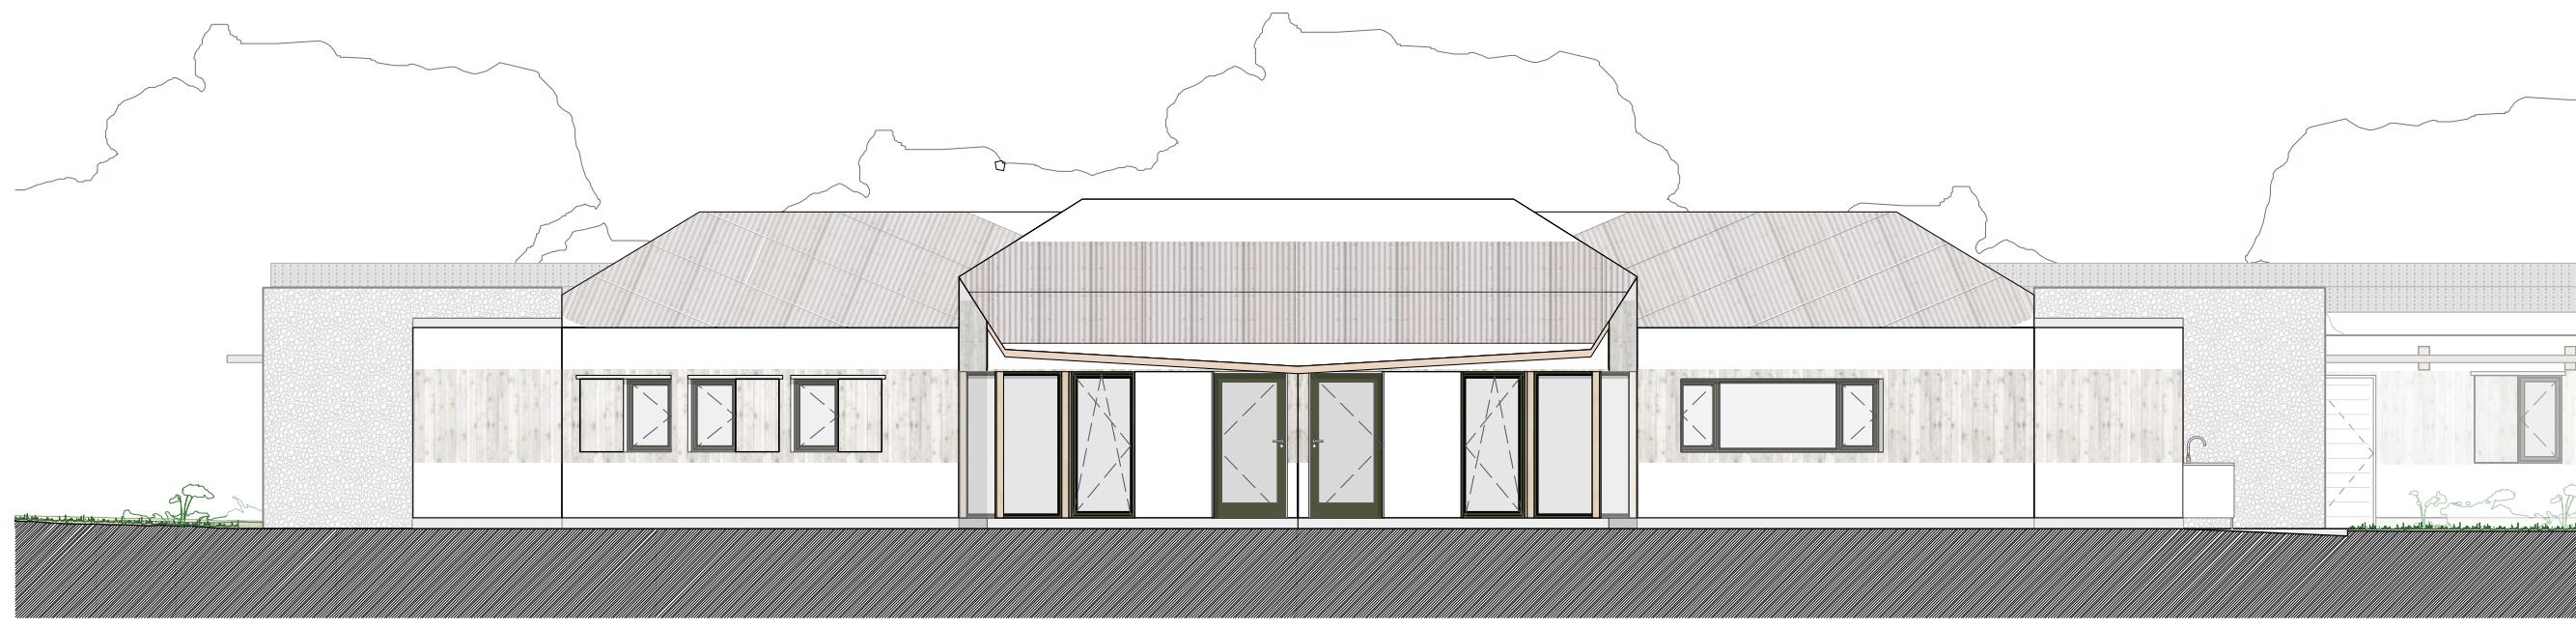

South Elevation

 

Do not scale from this drawing.
Contractor to take and check all dimensions on site before work commences.
Discrepancies to be reported to the architect.
Subcontractor to verify all dimensions on site before making a shop drawing or commencing manufacture.
© This drawing is copyright and must not be reproduced without permission.

 

NICOLAS POPLE
ARCHITECTS LTD
2 Springhill Orchard, Weirwood, Forest Row, East Sussex RH18 5HT
t: 01342 822240 e: info@nicolaspople.com www.nicolaspople.com

SOMPTING COMMUNITY FARM

for: Sustainable Sussex

Drawing: Phase 2 - North & South Elevations
Scale: 1:100 @ A3

Date: Mar 2025 Dwg No: 372 / 31D