



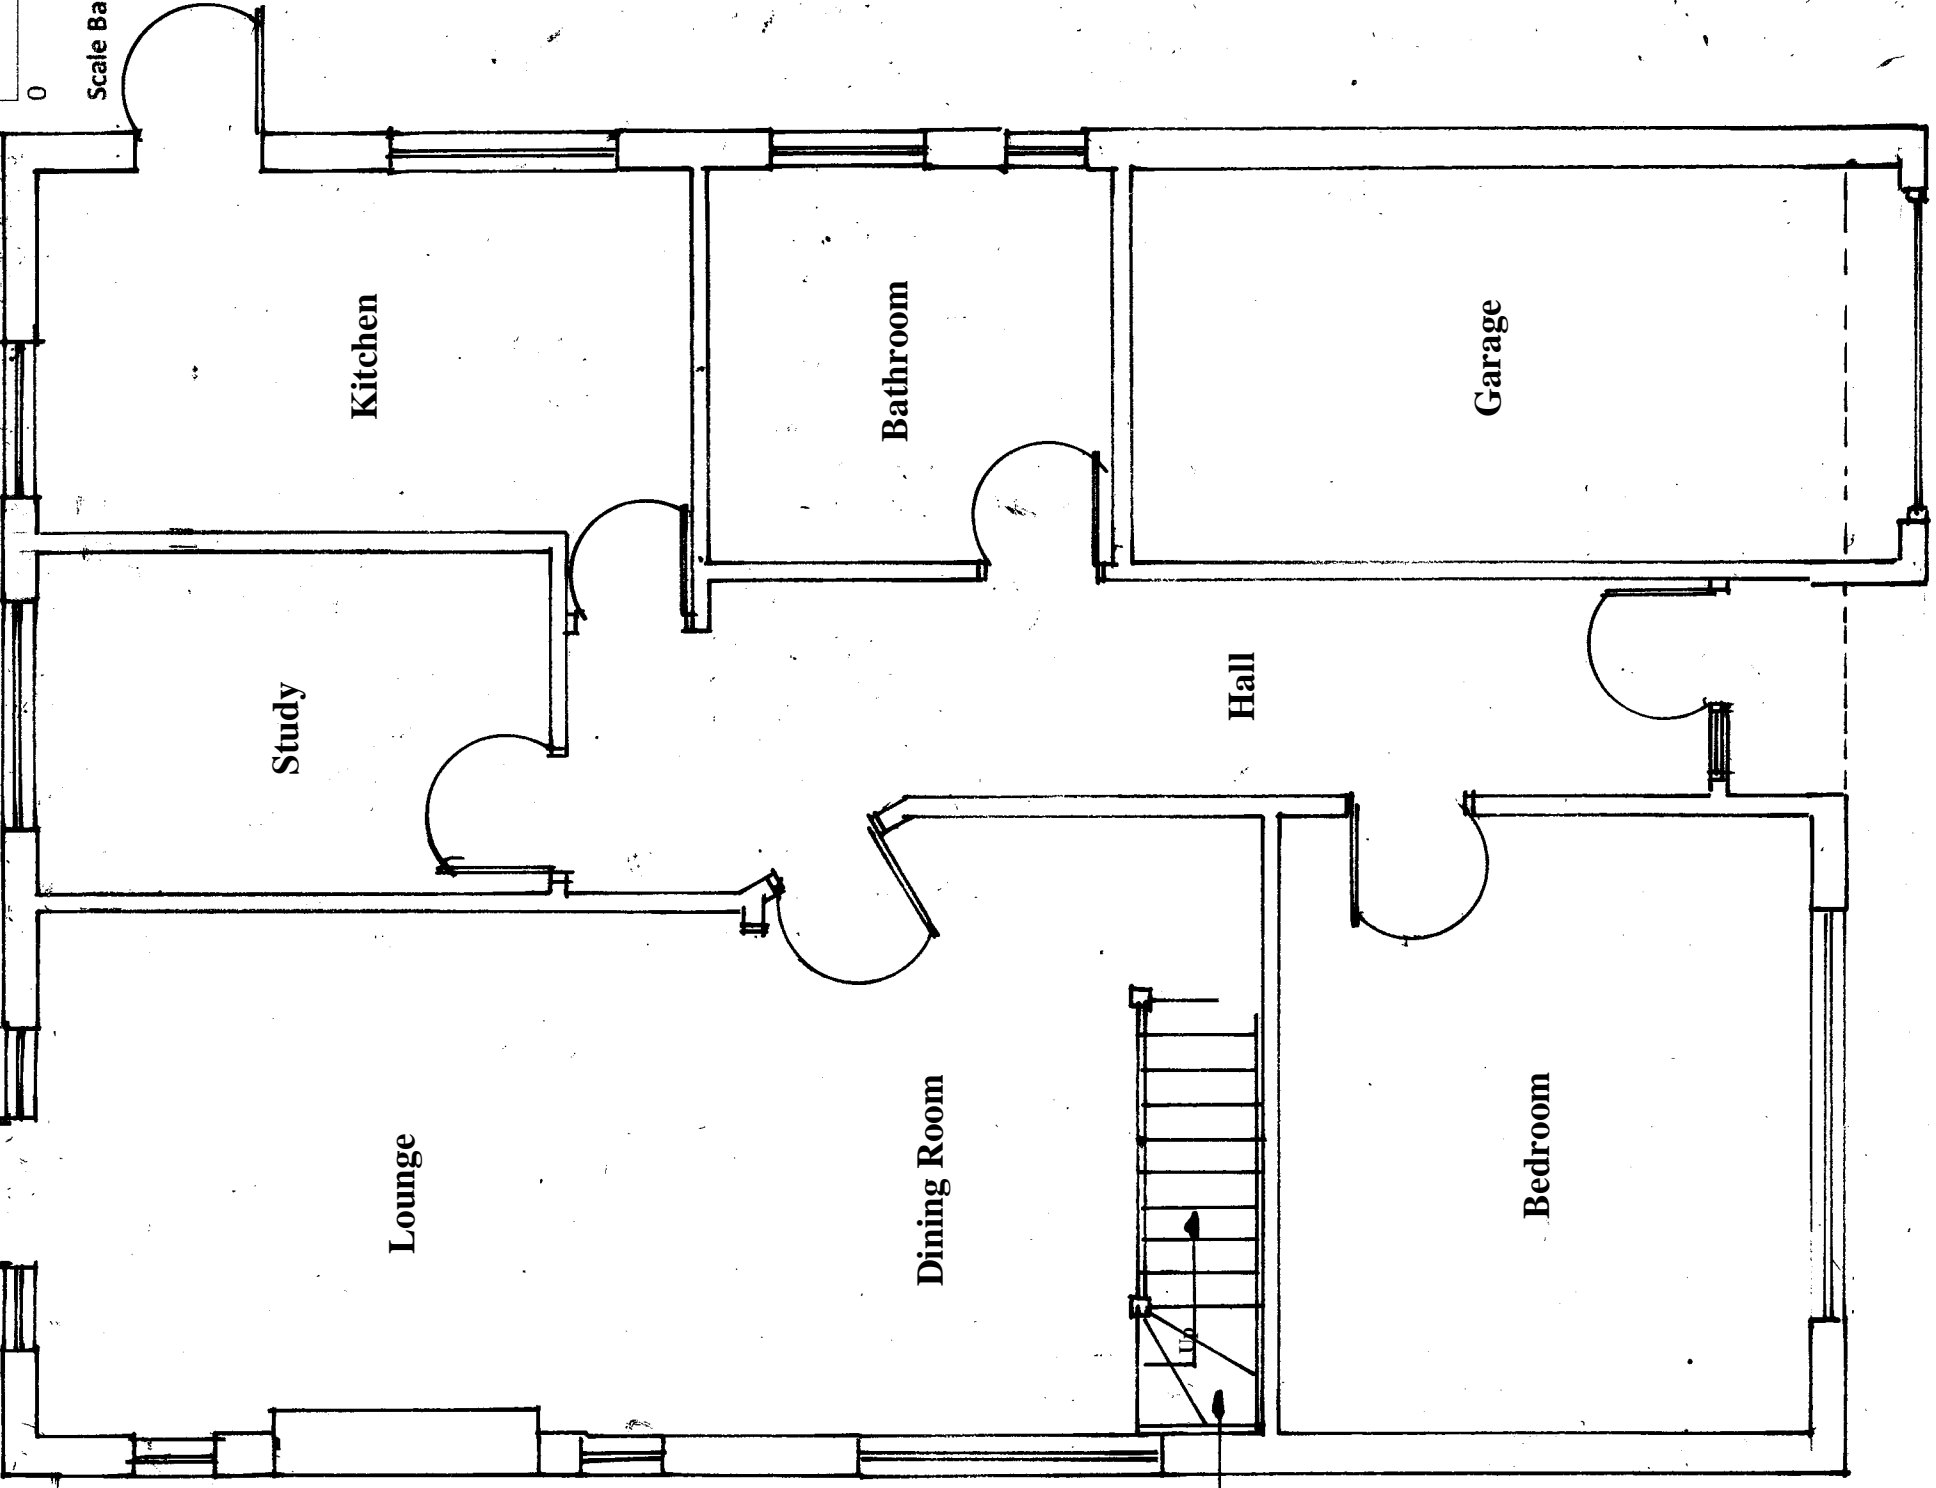

Scale Bar 1:50

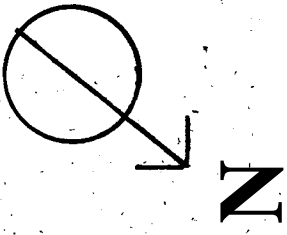

Existing Staircase leading up to existing loft conversion

Amendments	Date

Client **Mr. Karol & Miss Demiral**

Site Address

**2 Moat Way
Goring on sea
West Sussex
BN12 4DR**

Proposal **Loft Conversion**

Drawing Title **Existing Ground Floor Plan**

Date **18/02/26** Drawn **S. Burrows**

Scales **1:50 on A3**

DWG NO. S13500/1	REV
-------------------------	-----

Existing Ground Floor Plan