

THE DRAWING IS THE PROPERTY OF STEPHEN BROMLEY ASSOCIATES AND MUST NOT BE REPRODUCED OR USED IN ANY MANNER WITHOUT THE WRITTEN PERMISSION OF STEPHEN BROMLEY ASSOCIATES. ALL DIMENSIONS TO BE CHECKED ON SITE. THIS DRAWING IS FOR INFORMATION ONLY AND DOES NOT CONSTITUTE AN OFFER OF ANY SERVICE. THIS DRAWING IS NOT TO BE USED FOR ANY OTHER PURPOSES WITHOUT THE WRITTEN PERMISSION OF STEPHEN BROMLEY ASSOCIATES.

EXISTING




REAR ELEVATION WEST ELEVATION

SIDE ELEVATION SOUTH ELEVATION


FRONT ELEVATION EAST ELEVATION

SIDE ELEVATION NORTH ELEVATION

PROPOSED

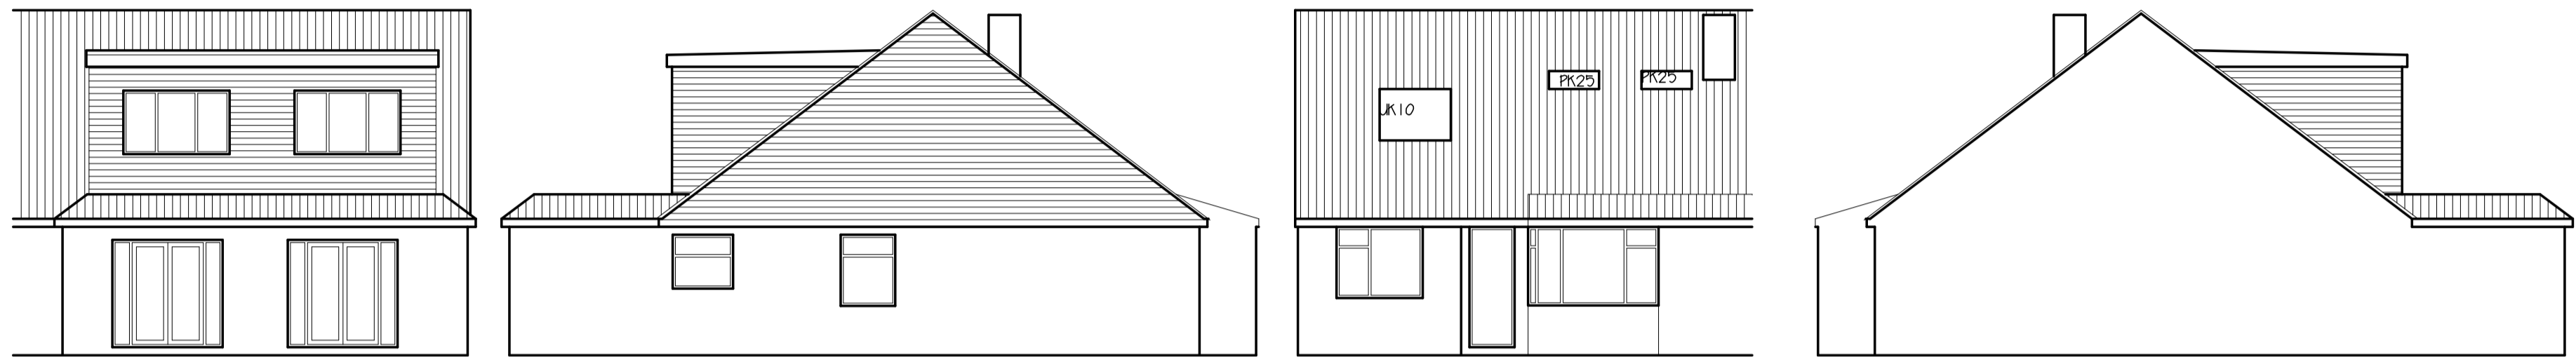


EXISTING

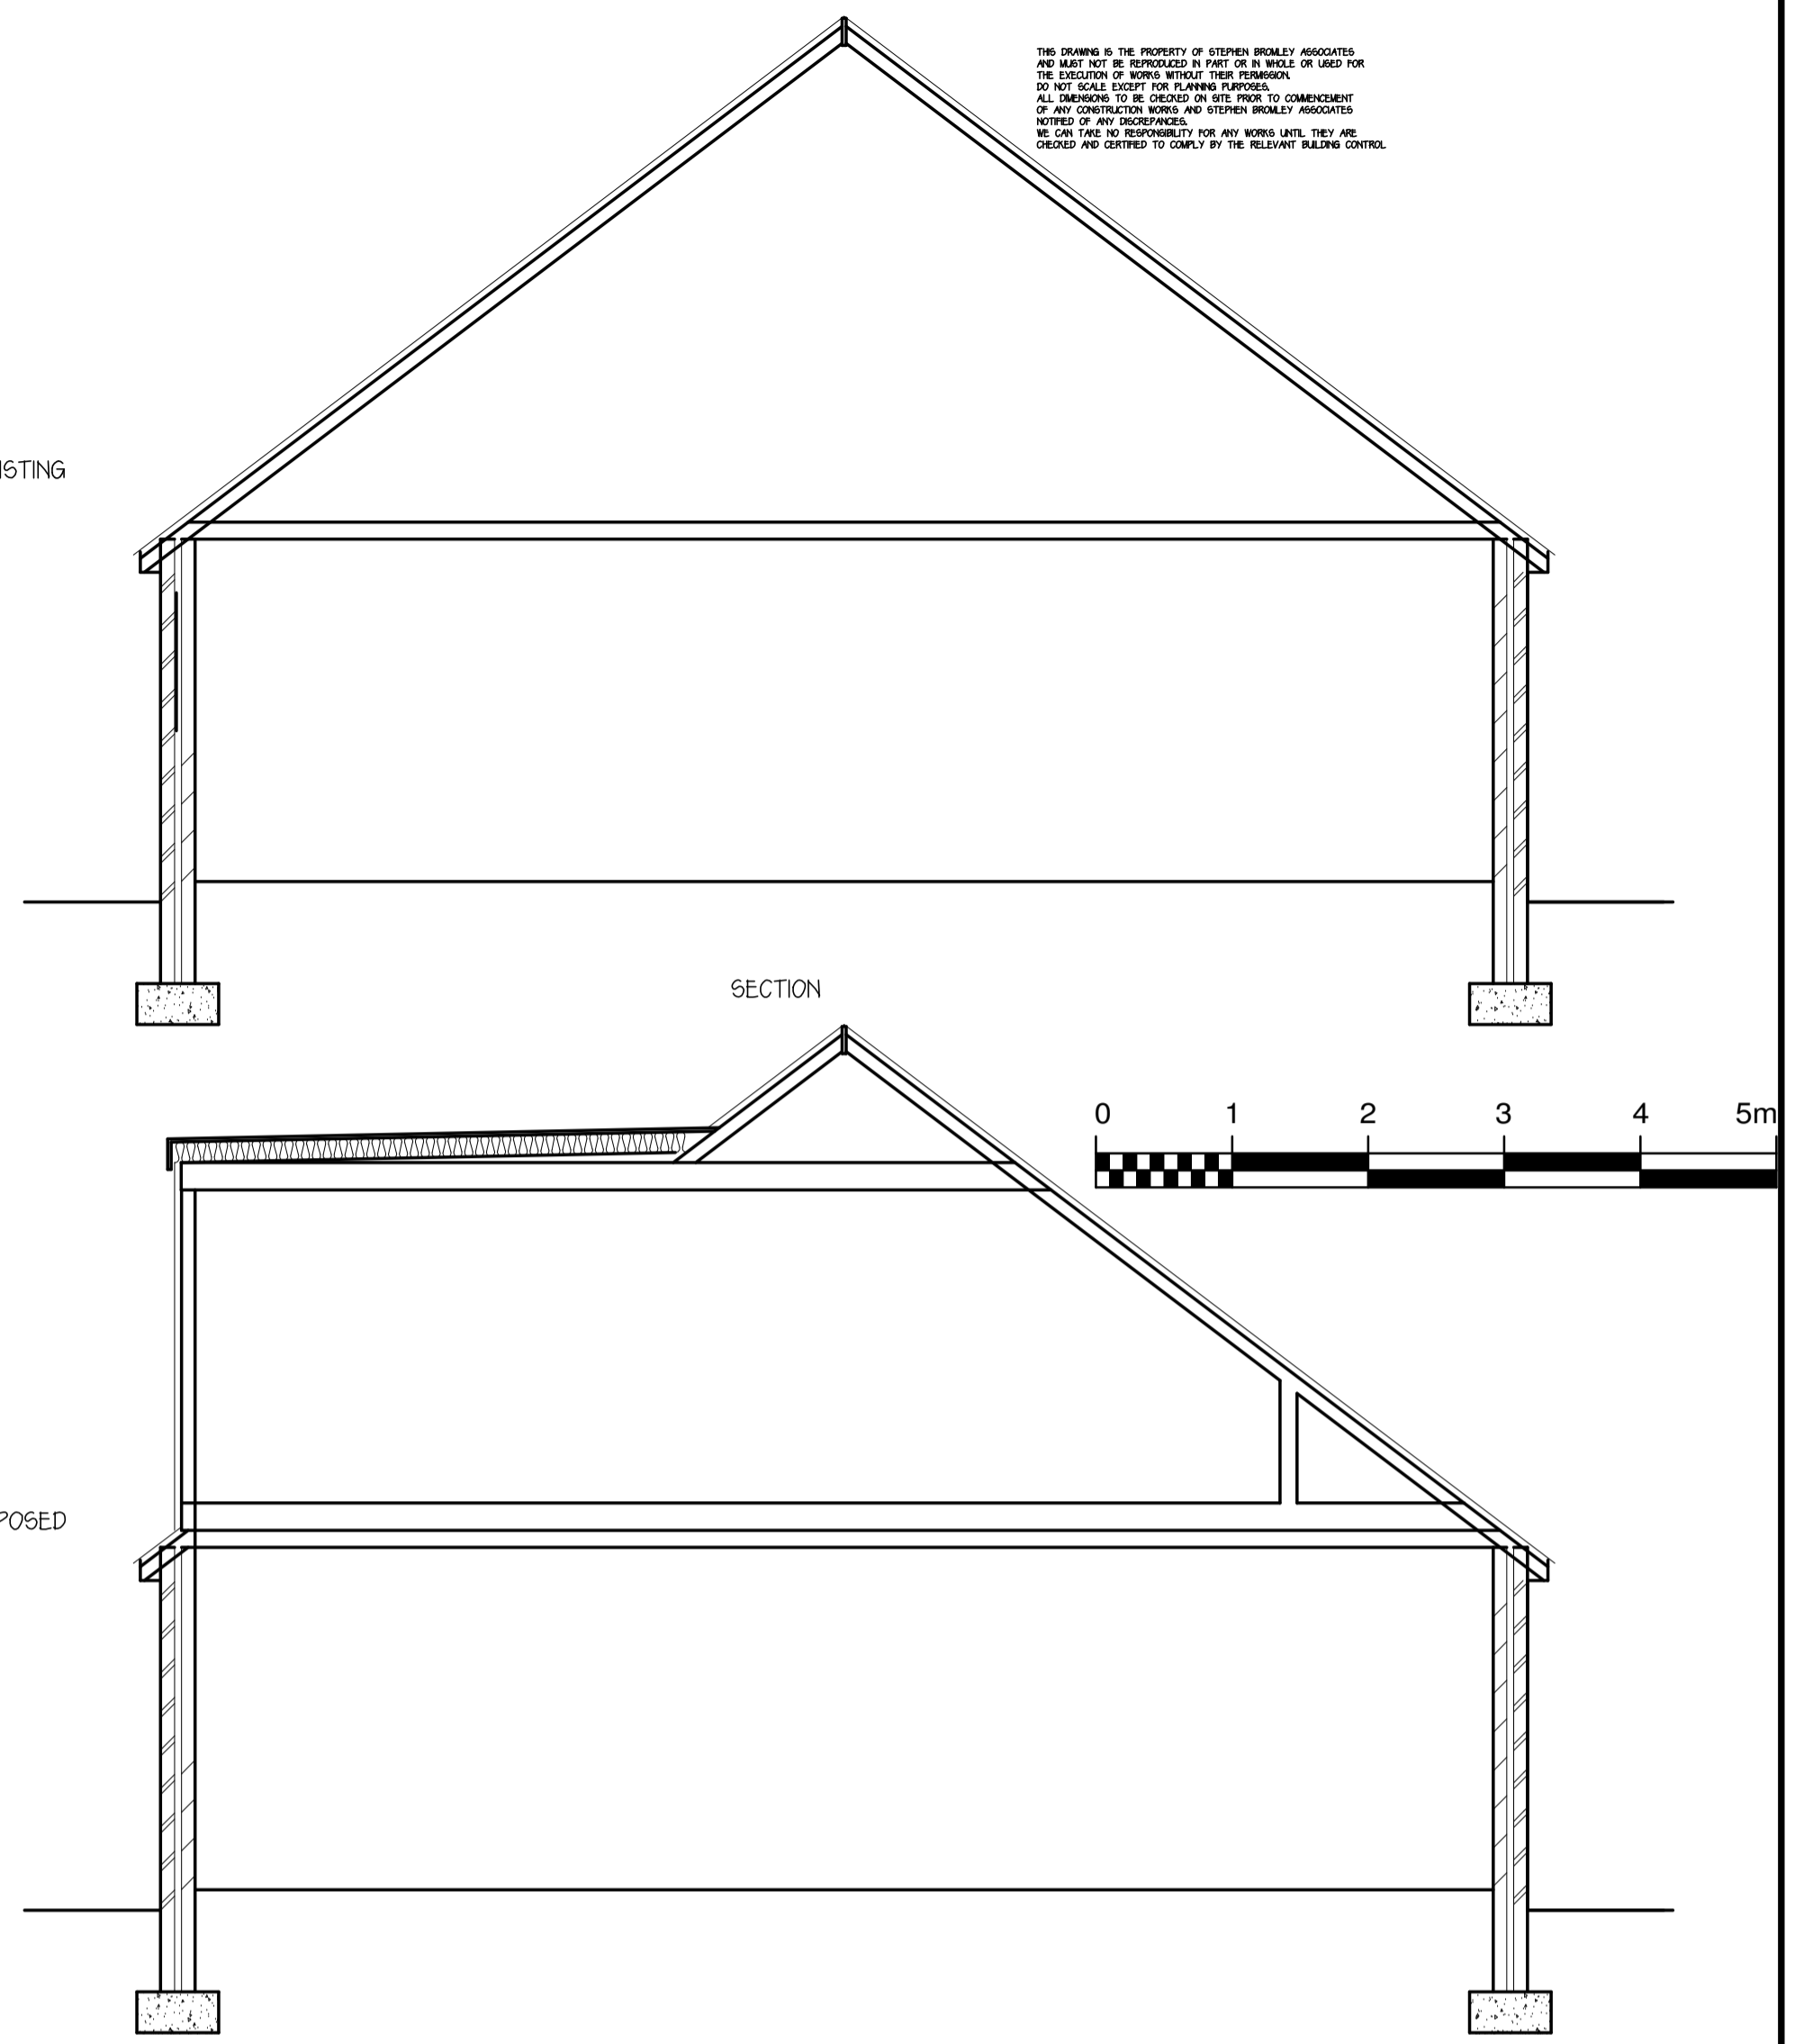

SECTION


PROPOSED

EXISTING

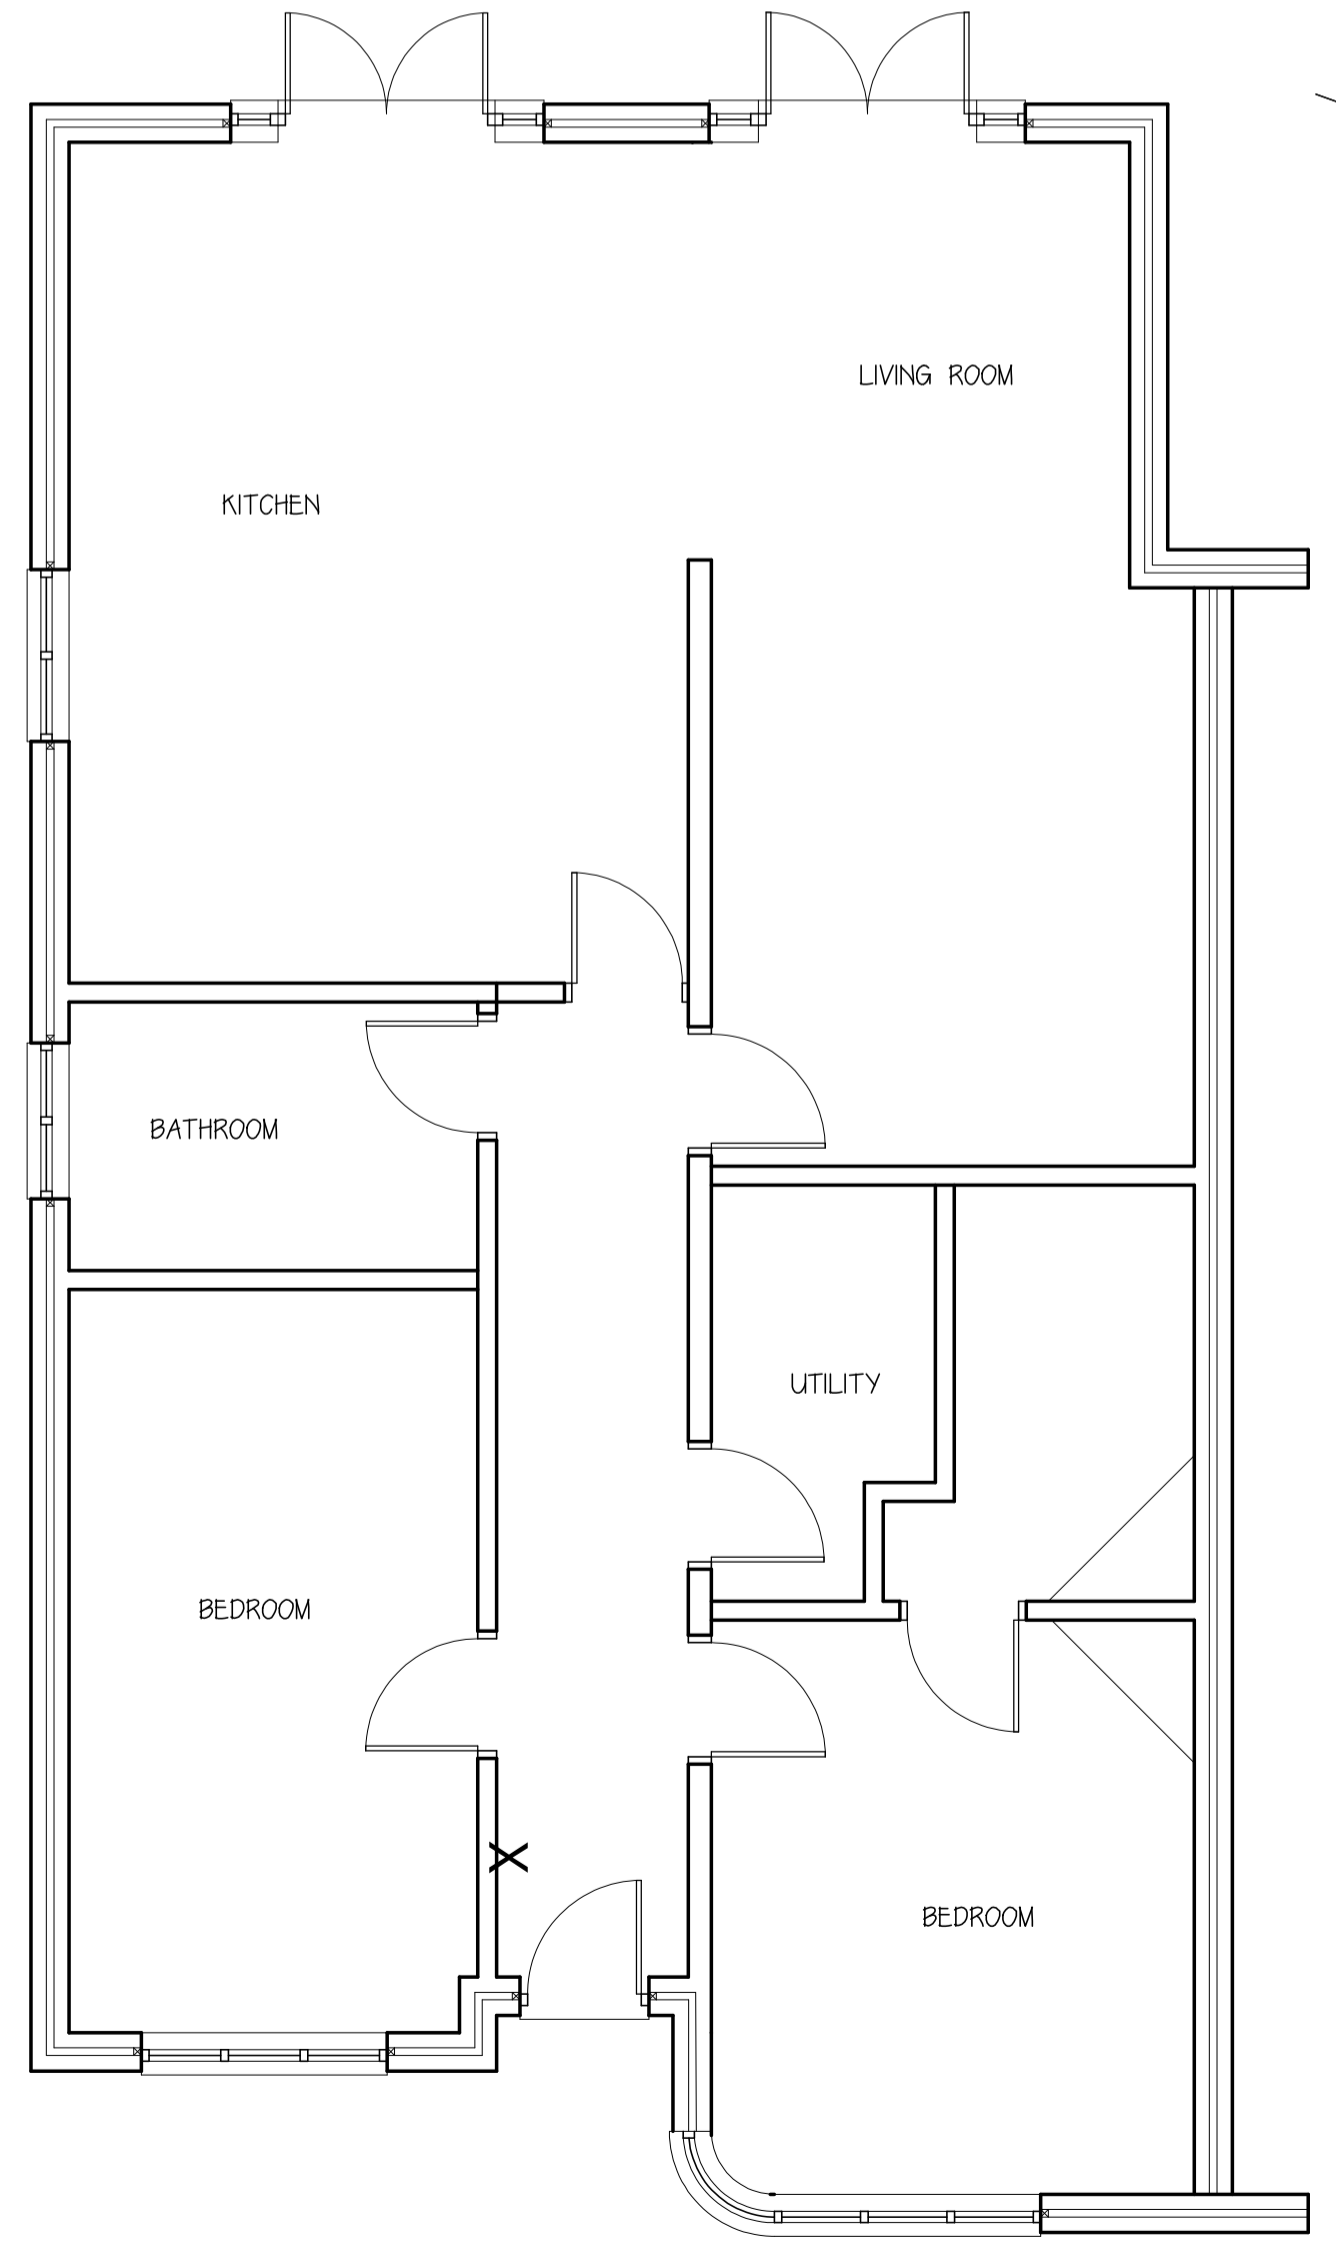


GROUND FLOOR PLAN

PROPOSED

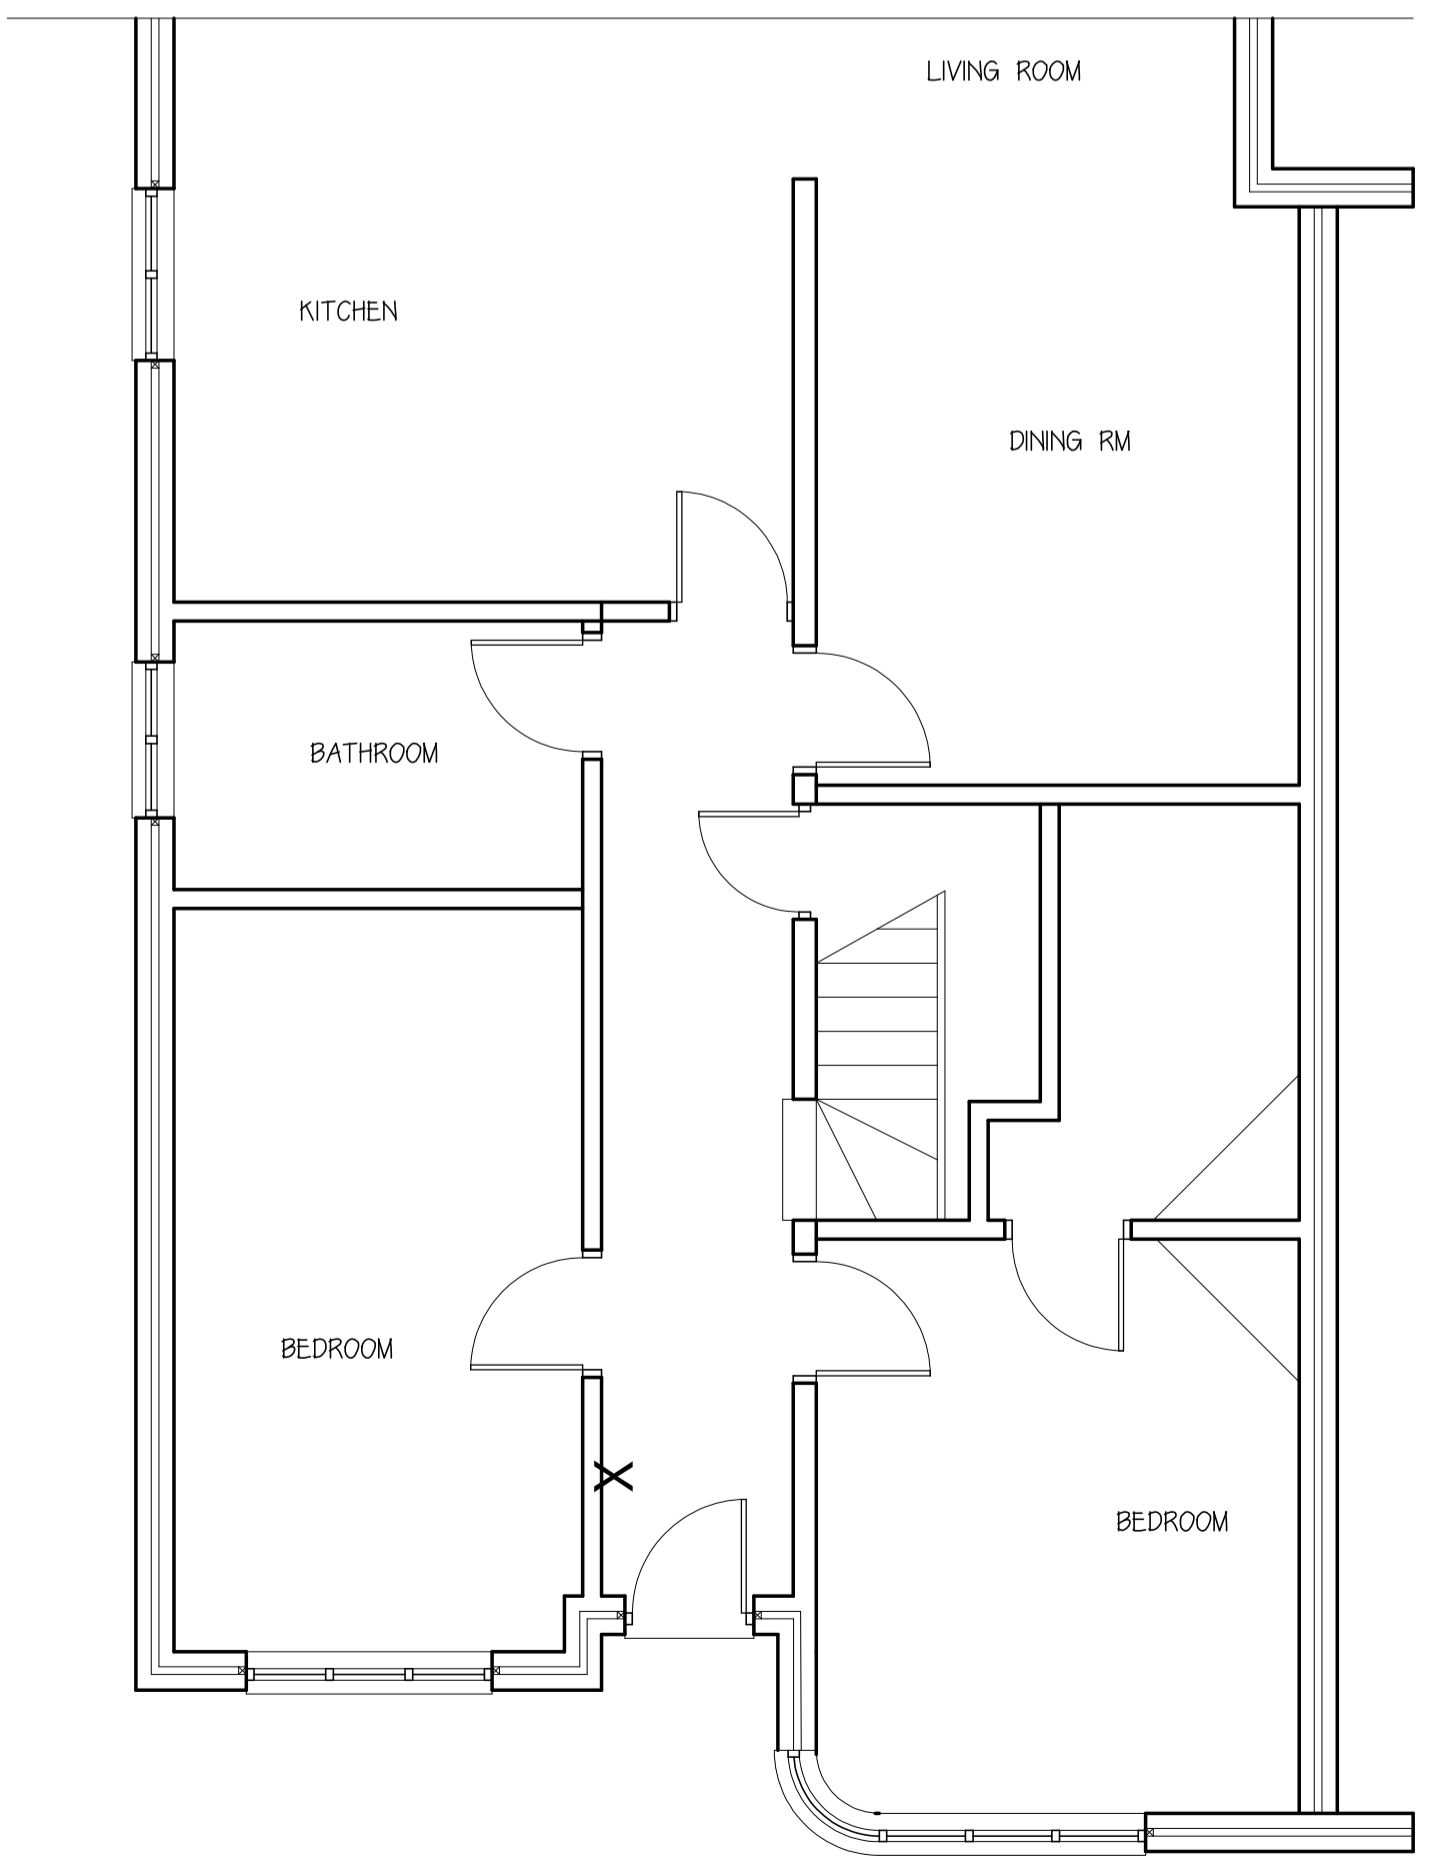

GROUND FLOOR PLAN


PROPOSED

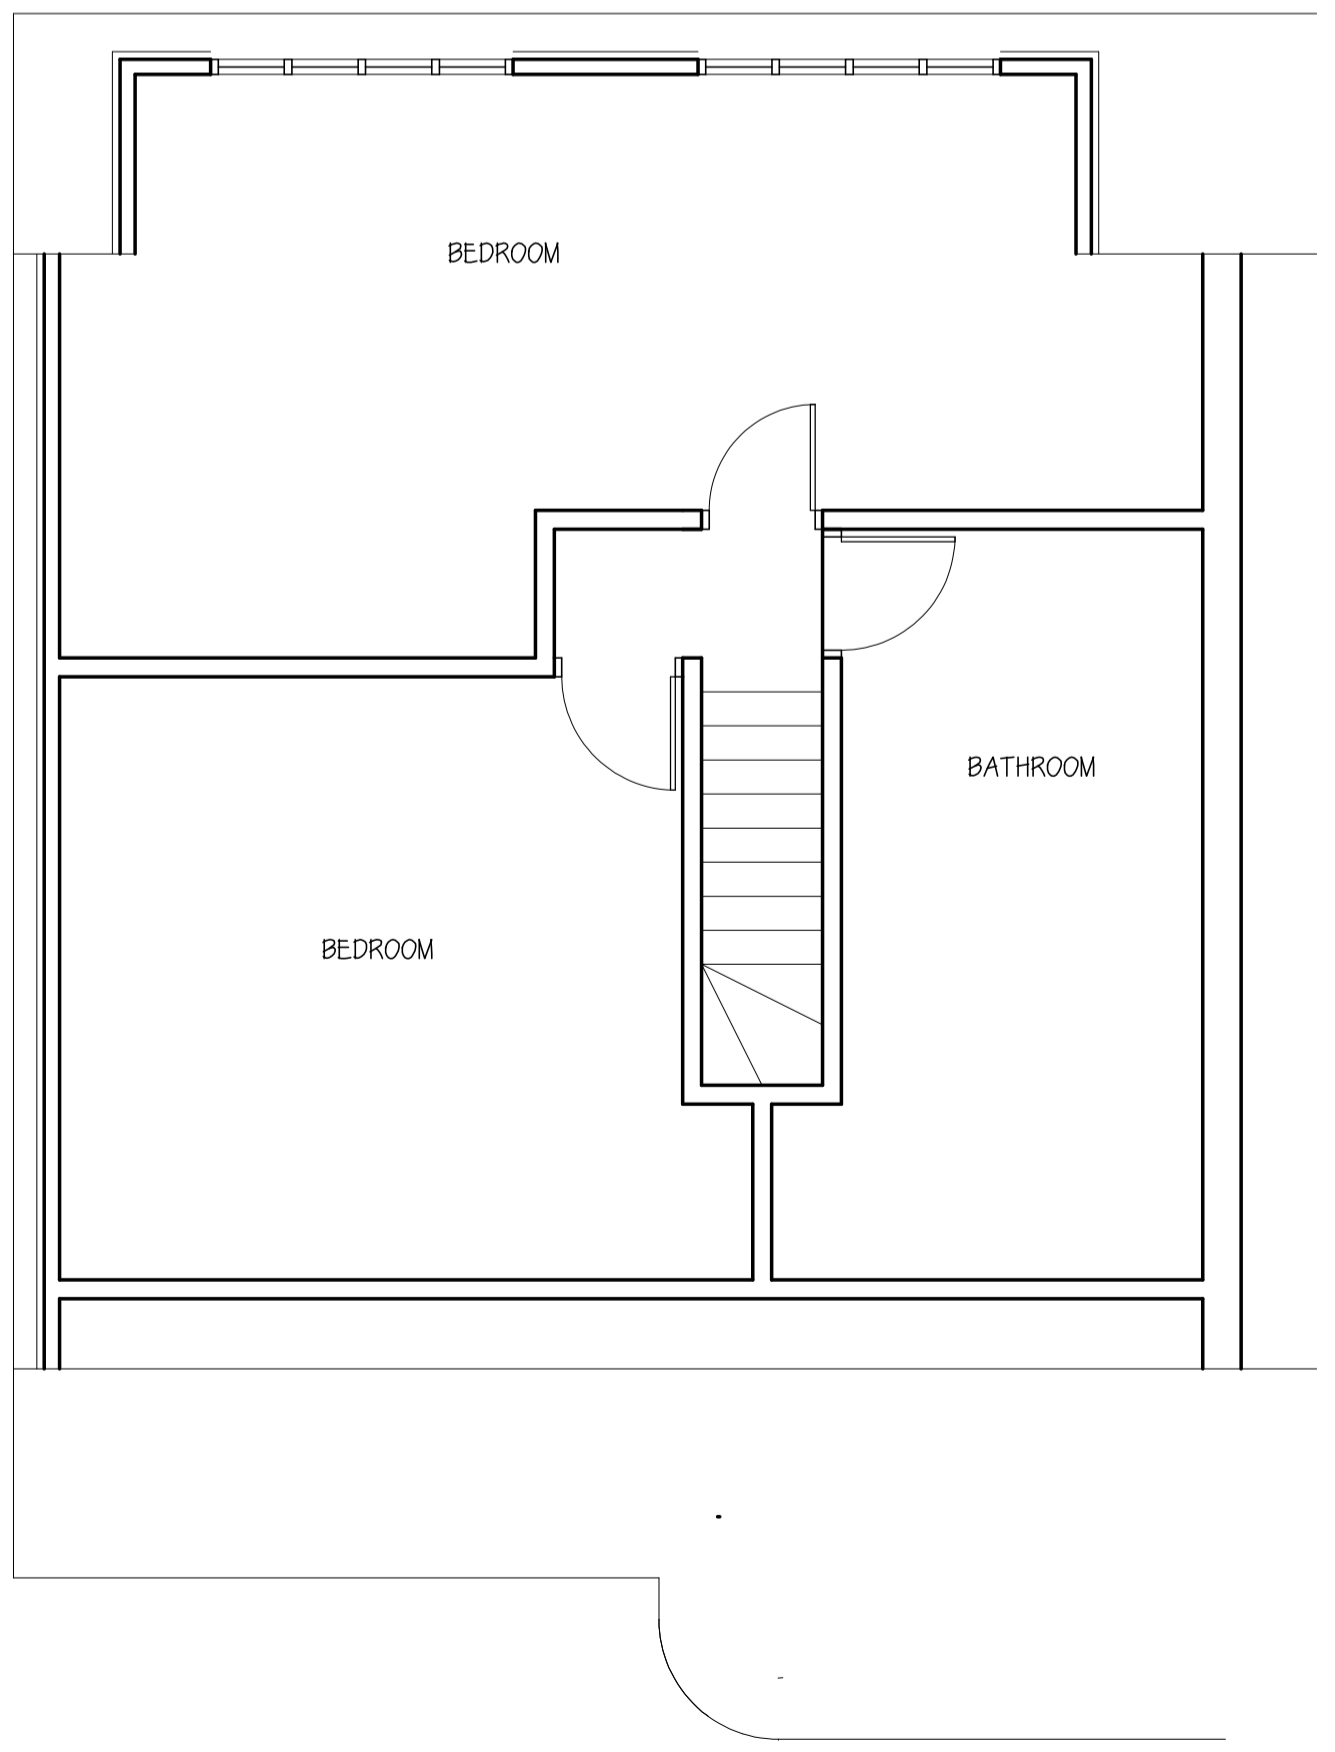

FIRST FLOOR PLAN

EXISTING

PROPOSED

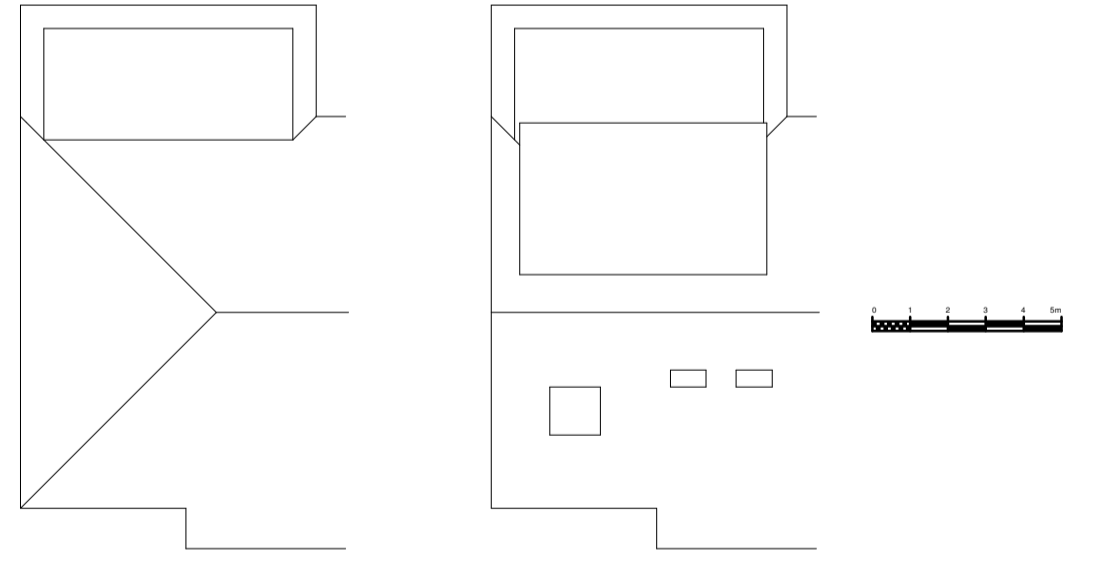

ROOF PLAN

STEPHEN BROMLEY ASSOCIATES  
5 WEST ST SHOREHAM BY SEA  
WEST SUSSEX

PROPOSED LOFT CONVERSION

AT SCALE 1-50 1-100 1-200

25 SHINGLE ROAD

Drawing no 12249-1z