


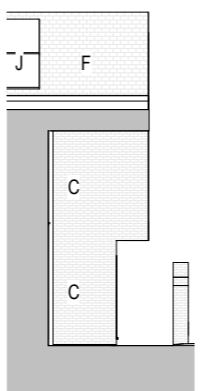

**Proposed East Elevation**

1 : 200




**Proposed South Elevation - Entrance**

1 : 200



A - Cream Colour Render

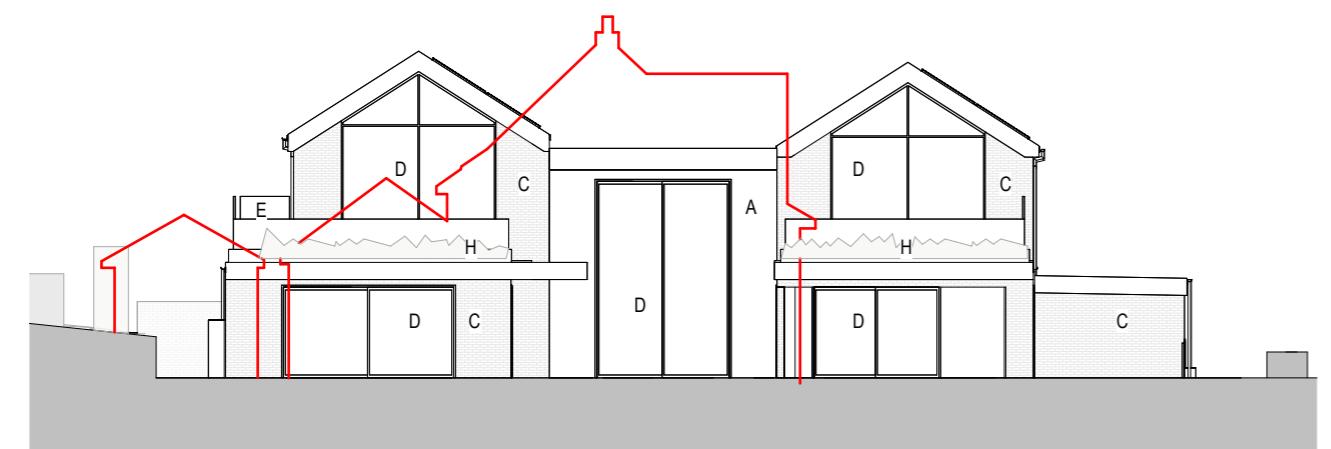

**Proposed West Elevation**

1 : 200



B - Timber Cladding

**KEY**  
 A - Stone / Cream Colour Render  
 B - Timber Cladding  
 C - Brickwork  
 D - Glass  
 E - Obscured Glass  
 F - Grey Tiles  
 G - Timber Slats  
 H - Green Roof  
 I - Cream colour Marble  
 J - Solar Panels

**NOTE:** Elevations exclude proposed planting for clarity.

Scale 1 to 200



Scale: As indicated @ A3

Project No. Project Name:

**405 7 MILL HILL**

Drawing Name:  
**Proposed Elevations**

Drawing No. Revision: Suitability Description:

**P017 P1 PRE-APPLICATION**

Drawn:MS Checked:GF Orig Paper Size: A3




C - Brickwork



I - Cream Colour Marble / Stone Cladding


T 07703682107 | 07393913140  
[info@fresh-architects.co.uk](mailto:info@fresh-architects.co.uk) | [www.fresharchitects.co.uk](http://www.fresharchitects.co.uk)

Use figured dimensions only. All levels and dimensions to be checked. This drawing is to be read in conjunction with all other relevant drawings and specifications.  
 © FRESH Architects Ltd. All rights reserved

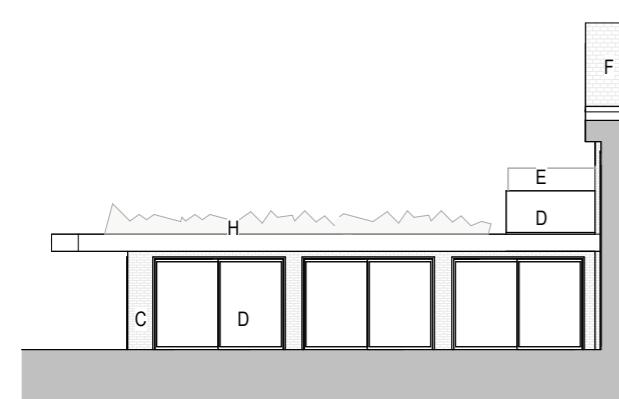


**Proposed South Elevation - Pool**

1 : 200

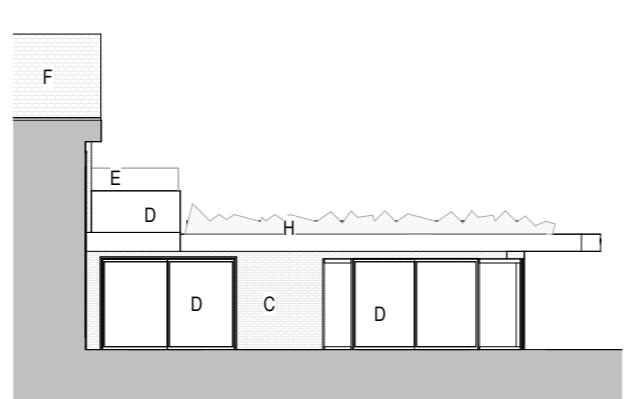

**Proposed North Elevation - Dining**

1 : 200

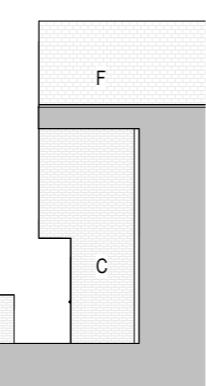

**Proposed North Elevation - Entrance**

1 : 200

**FRESH** Architects

T 07703682107 | 07393913140  
[info@fresh-architects.co.uk](mailto:info@fresh-architects.co.uk) | [www.fresharchitects.co.uk](http://www.fresharchitects.co.uk)

Use figured dimensions only. All levels and dimensions to be checked. This drawing is to be read in conjunction with all other relevant drawings and specifications.  
 © FRESH Architects Ltd. All rights reserved

Revisions			
No.	Description	Date	By
1	PLANNING	31-01-25	

Notes:

GENERAL NOTES:

All dimensions & levels are preliminary and approximate and subject to utilities search, legal boundaries and detailed layouts/ design development through consultation.

Dimensions are to be checked on site by contractor & sub contractors prior to commencement of work, any discrepancies are to be highlighted immediately to the architects.