



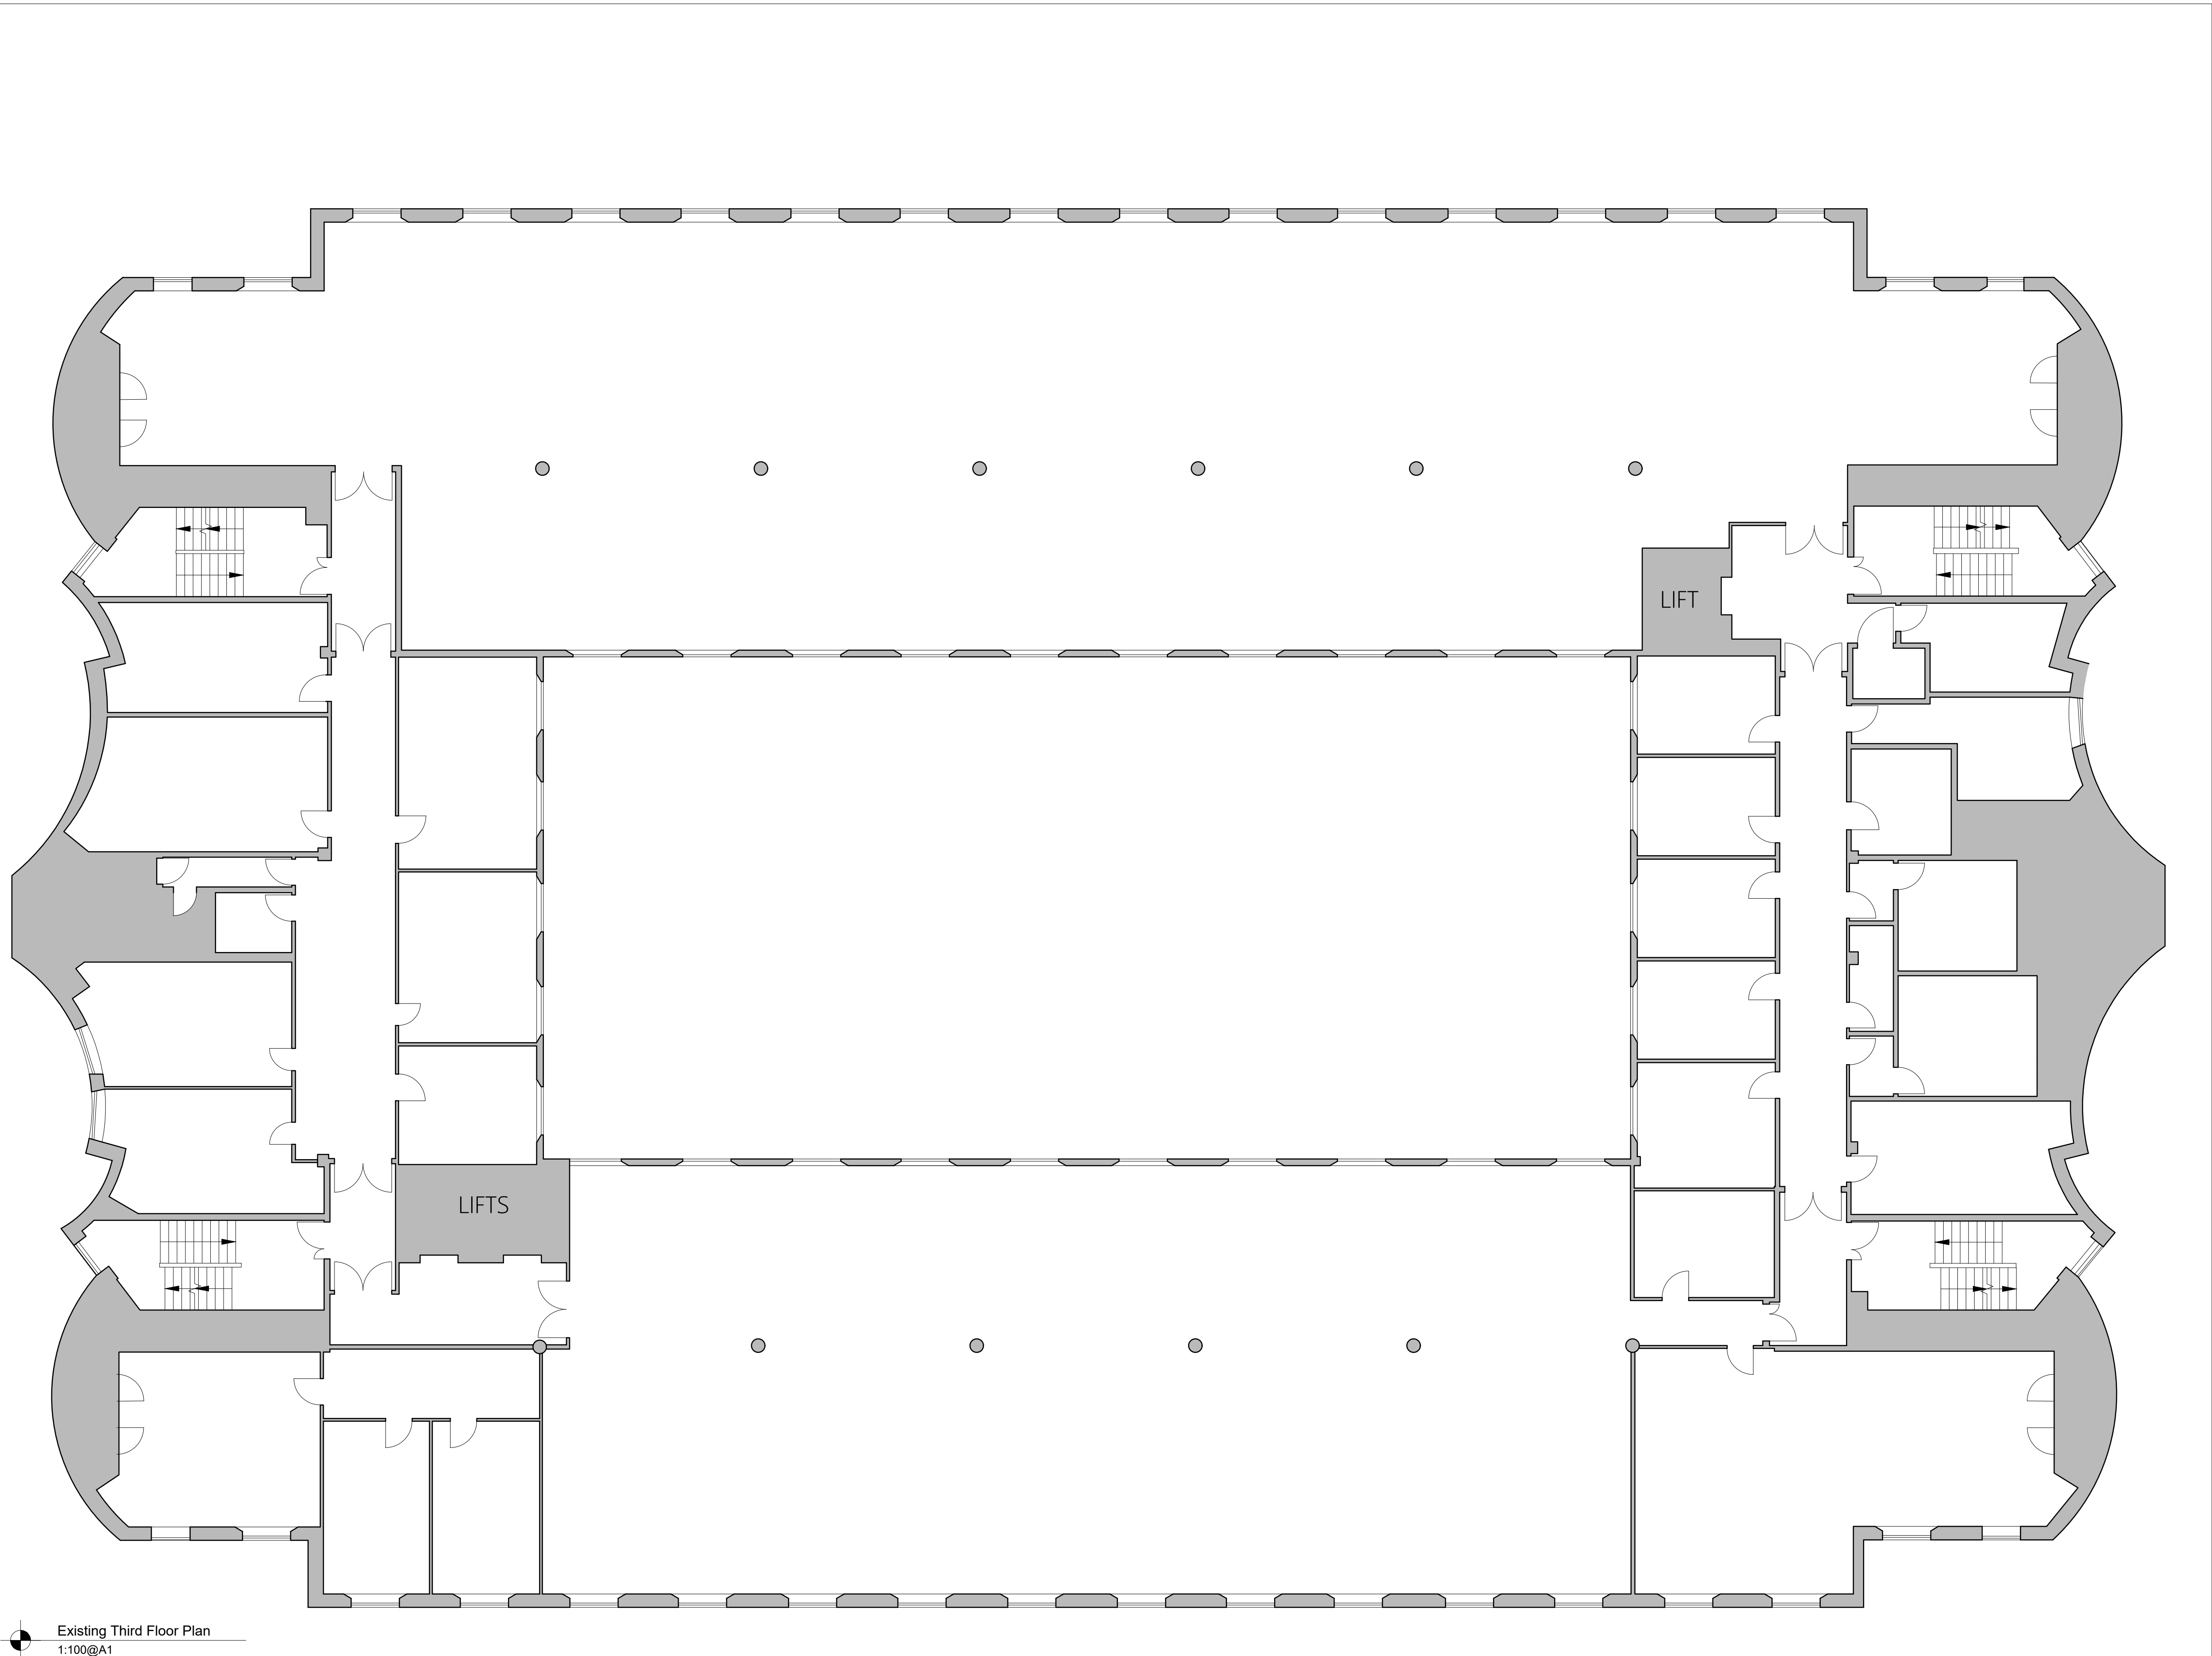

Existing Third Floor Plan
1:100@A1

 

Brooks Murray Architects
41 Tabernacle Street, London, EC2A 4AA
+44 (0)2077399555 admin@brooks-murray.com

brooks
murray

CLIENT:
PRIVATE CLIENT

JOB:
Durrington Bridge House
Worthing
BN12 4SE

DRAWING TITLE:
Existing Third Floor Plan

SCALE:
1:100@ A1

DATE:
August 2024

STATUS:
Permitted Development

DRAWING NUMBER: 1362.013
REV: CF
ISSUED BY: CF