


NOTE: All external changes are as per the Application Drawings REF: AWD/0991/24



Brooks Murray Architects
41 Tabernacle Street, London, EC2A 4AA
+44 (0)2077399955 admin@brooks-murray.com

 

CLIENT:
PRIVATE CLIENT

JOB:
Durrington Bridge House
Worthing
BN12 4SE

DRAWING TITLE:
Proposed Roof Plan


SCALE:
1:100@ A1

DATE:
August 2024

STATUS:
Permitted Development

DRAWING NUMBER:	REV:	ISSUED BY:
1362.105		CF

Removal of roof over atrium as per APP REF: AWD/0991/24

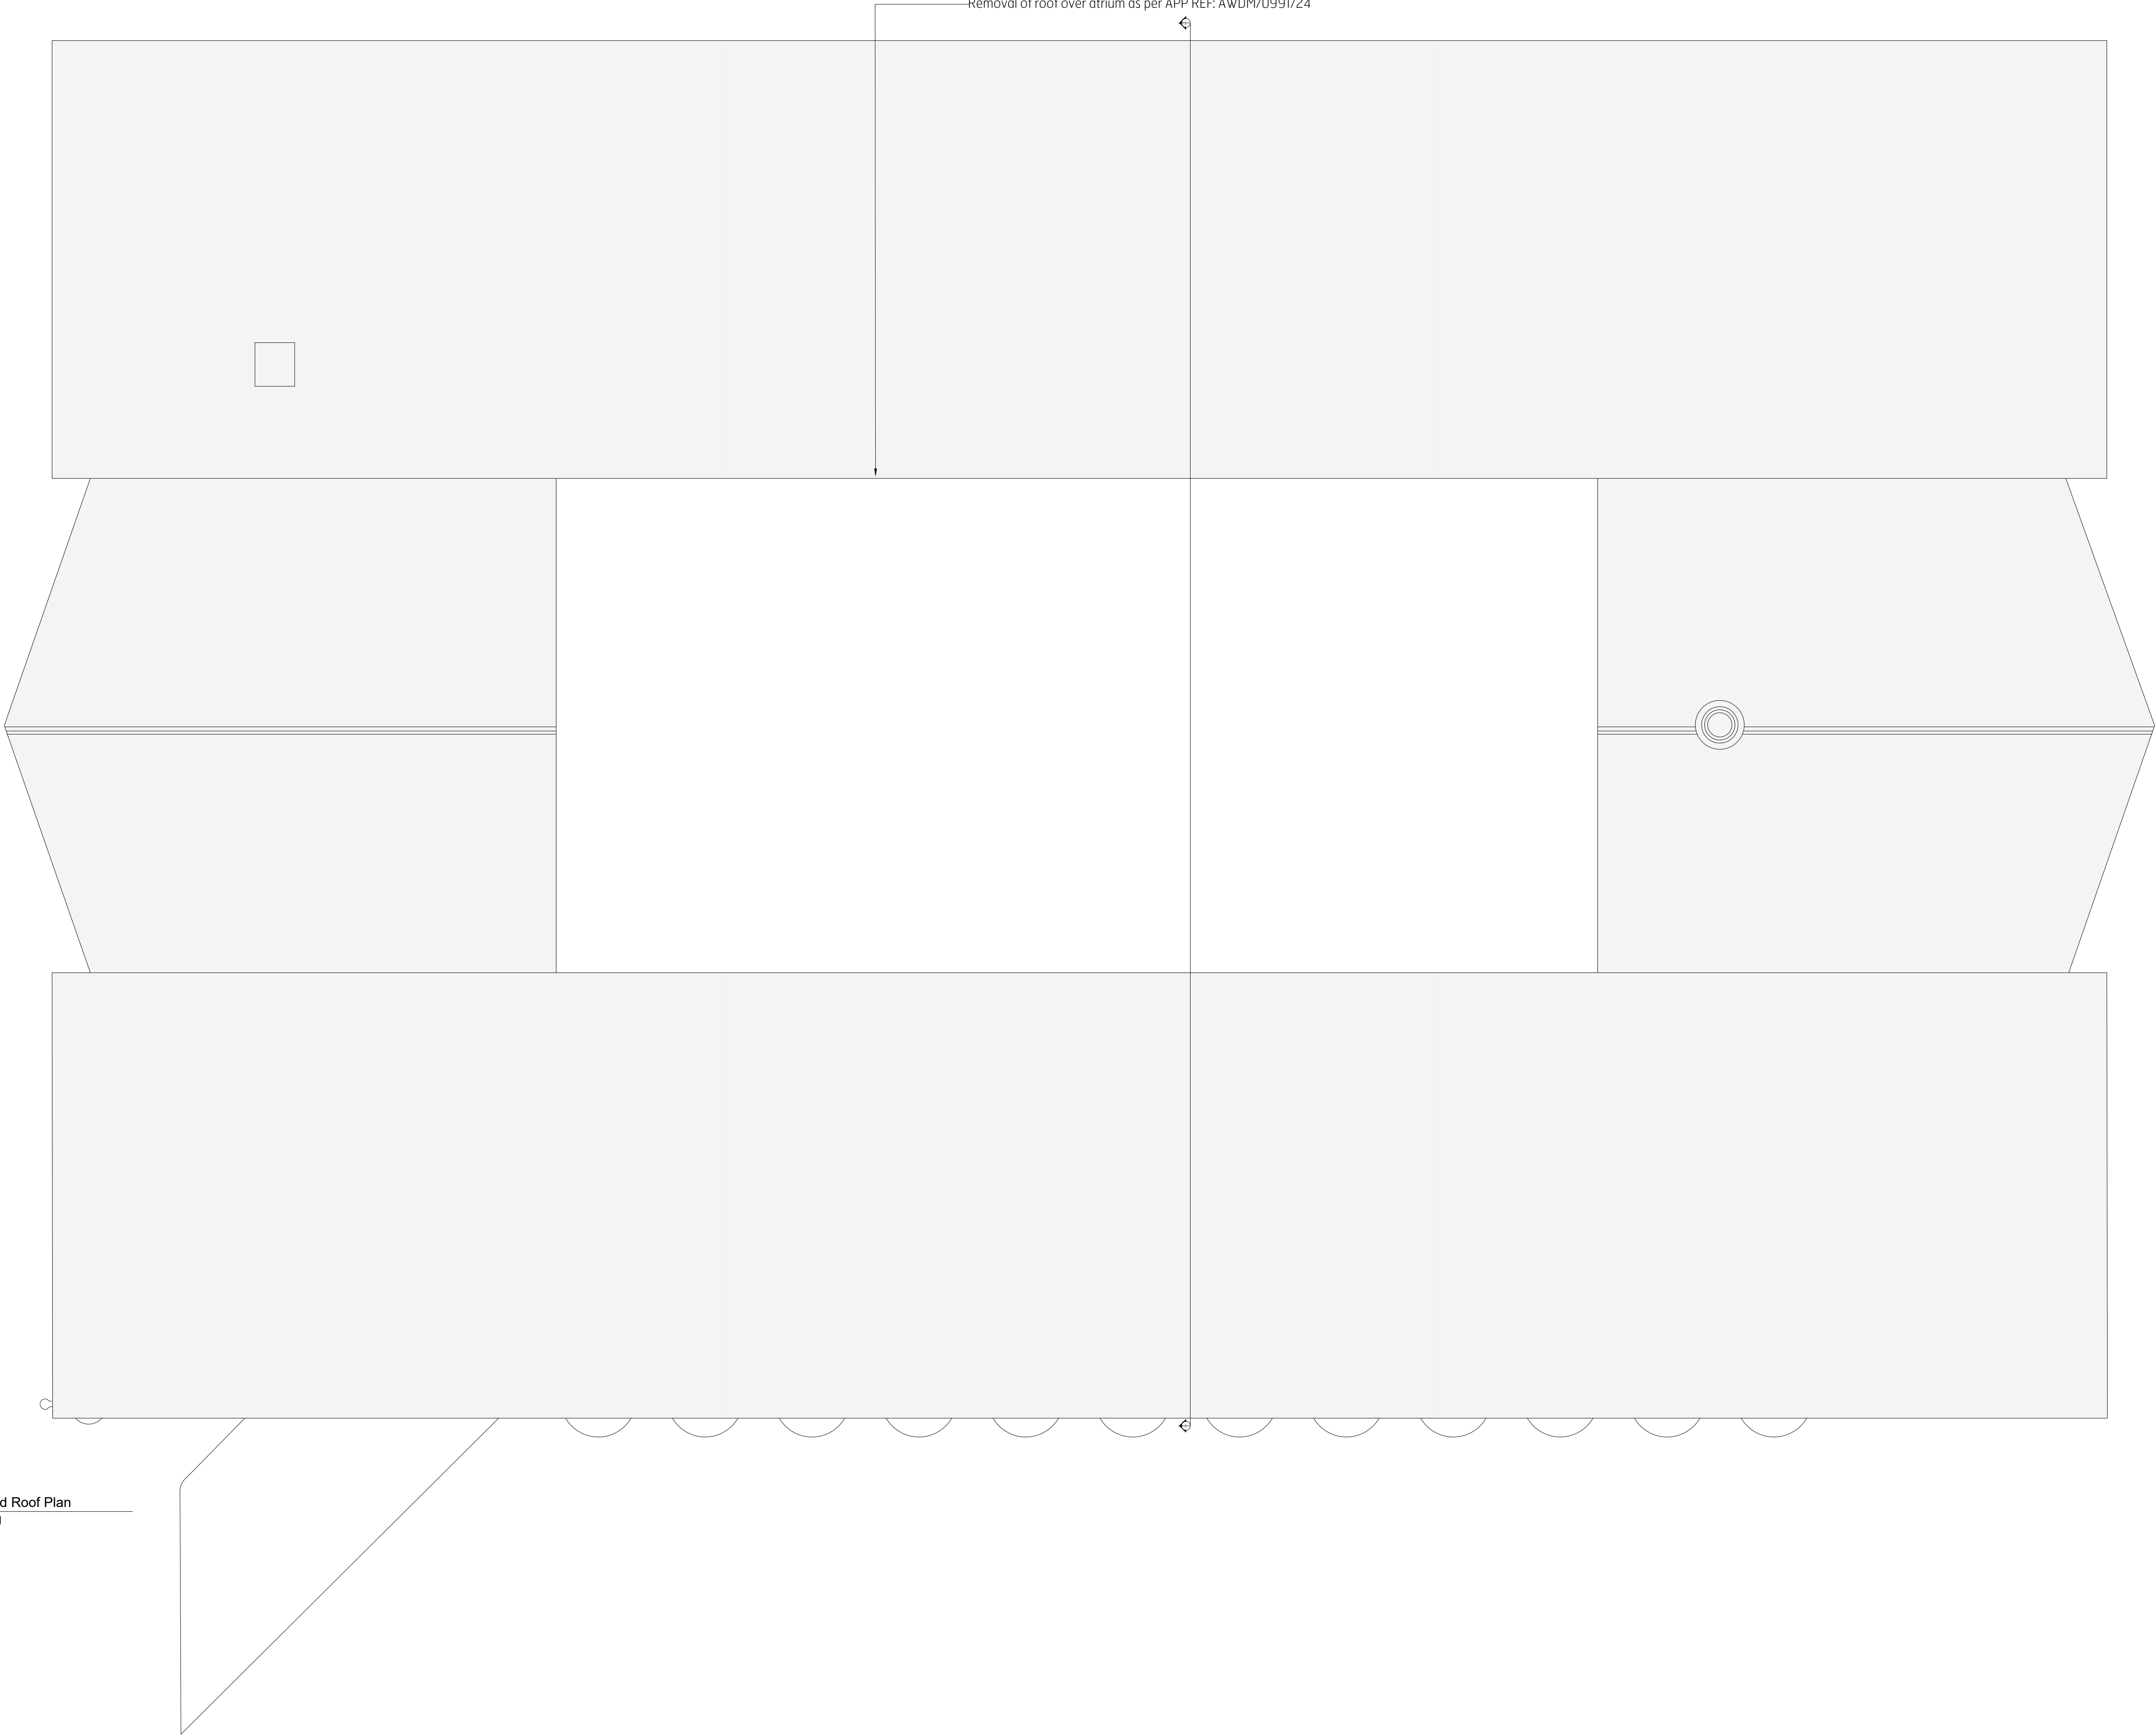

Proposed Roof Plan
1:100@A1