

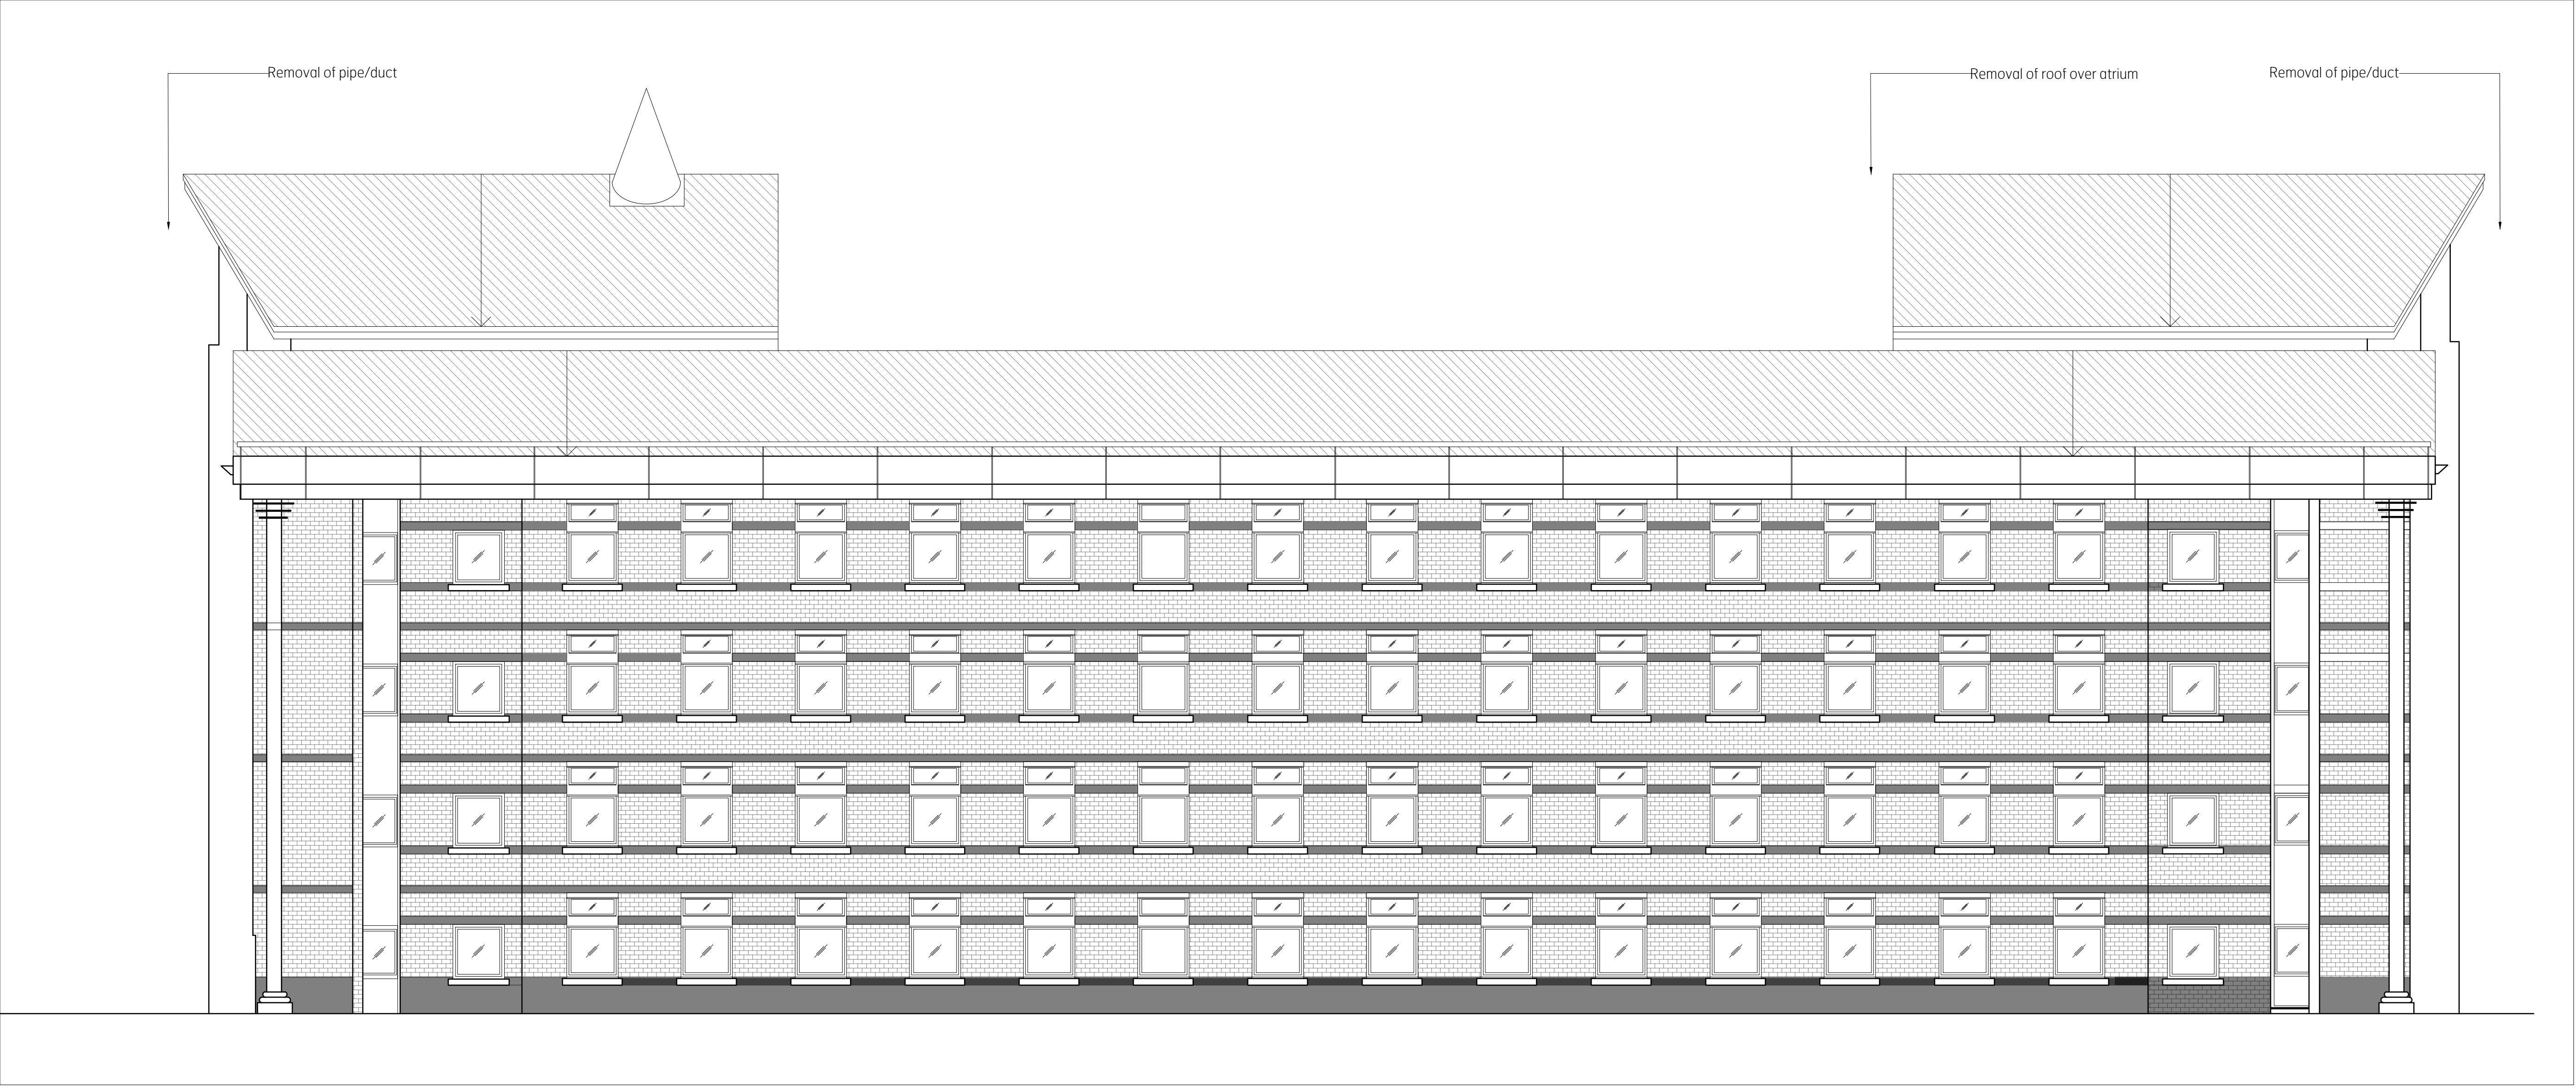


 

Proposed North Elevation
1:100@A1

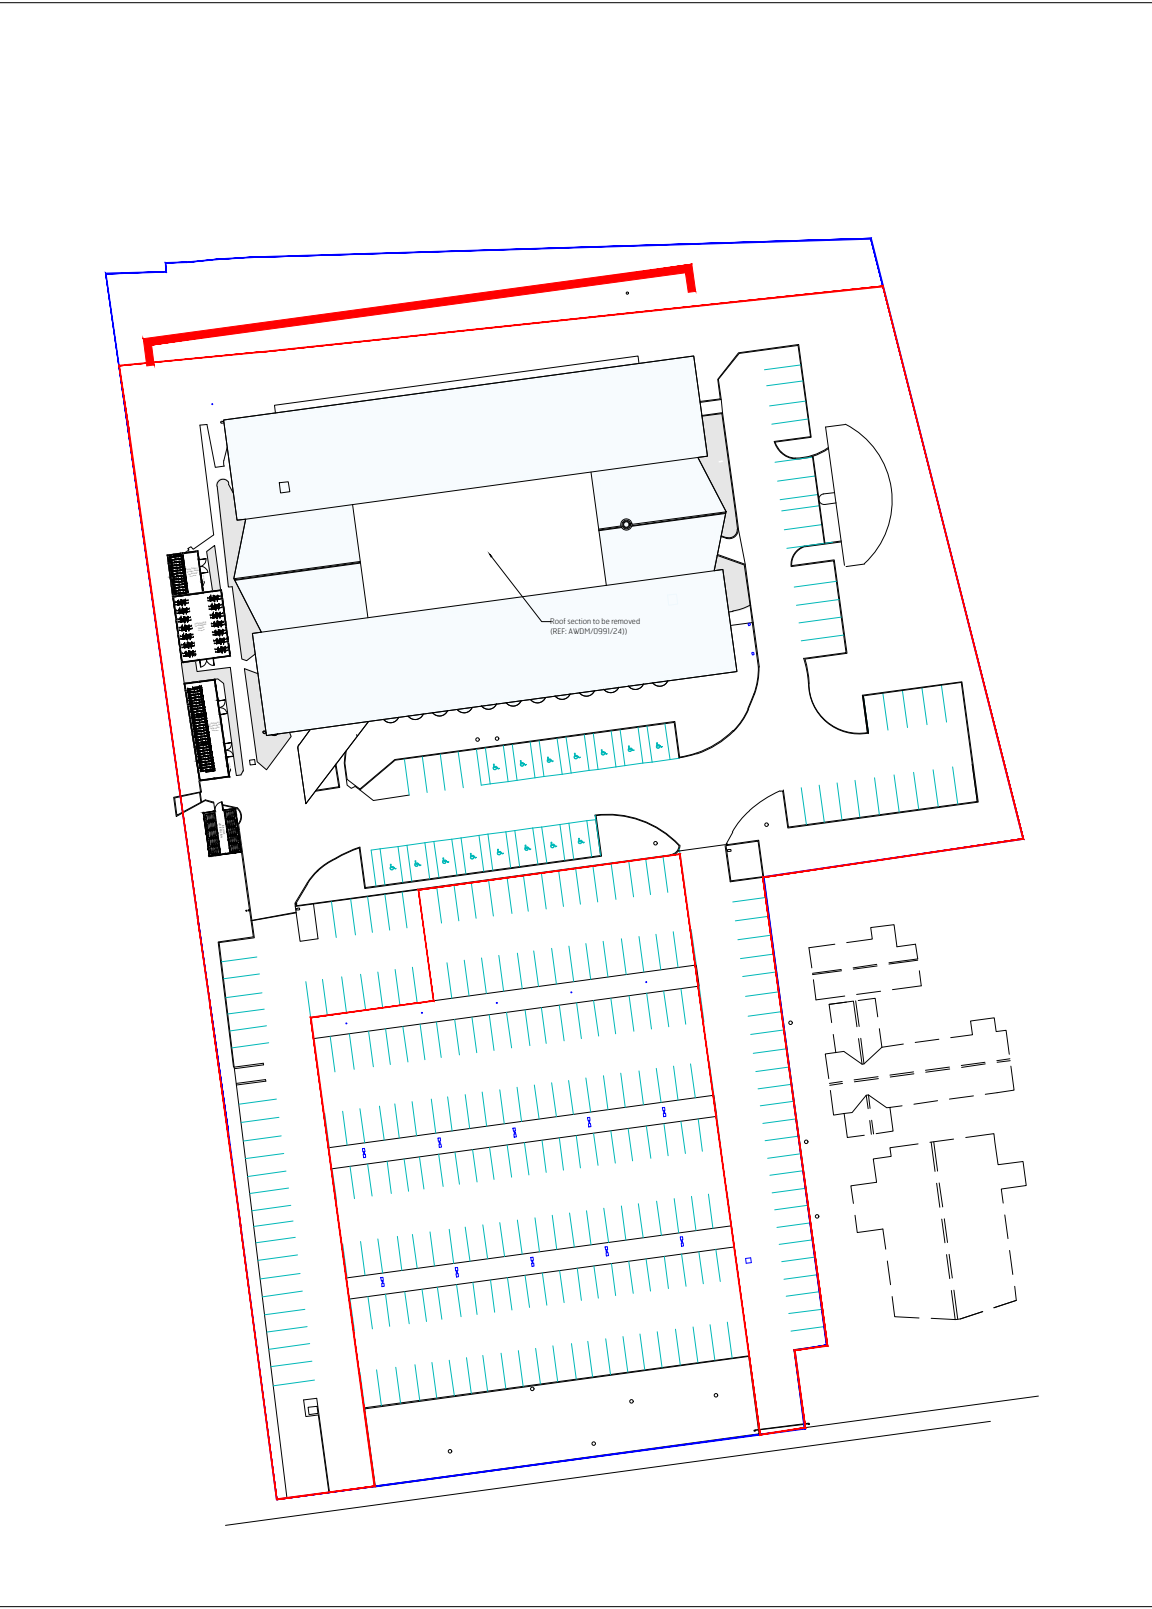

USE THESE DIMENSIONS ONLY DO NOT SCALE FROM THIS DRAWING EXCEPT FOR DIMENSIONS SHOWN IN PARENTS. ALL DIMENSIONS MUST BE CHECKED ON SITE AND ANY DISCREPANCIES MUST BE REPORTED BACK TO THE ARCHITECT. THIS DRAWING AND ANY OTHER DOCUMENTS THEREIN ARE THE PROPERTY OF BROOKS MURRAY ARCHITECTS. ALL RIGHTS ARE RESERVED. NO PART OF THIS WORK MAY BE REPRODUCED WITHOUT PRIOR PERMISSION FROM BROOKS MURRAY ARCHITECTS. THESE CHANGES ARE INTENDED FOR PLANNING APPLICATION PURPOSES ONLY. THEY ARE NOT TO BE USED FOR BUILDING, AND THEY ARE THE SOLE RESPONSIBILITY OF BROOKS MURRAY ARCHITECTS.

REV.	AMENDMENT	BY	DATE
1			

NOTE: All external changes are as per the Application Drawings
REF: AWD/0991/24

Brooks Murray Architects
41 Tabernacle Street, London, EC2A 4AA
+44 (0)2077399555 admin@brooks-murray.com

brooks
murray

CLIENT:
PRIVATE CLIENT
JOB:
Durrington Bridge House
Worthing
BN12 4SE
DRAWING TITLE:
Proposed North Elevation

SCALE:
1:100@ A1
DATE:
August 2024
STATUS:
Permitted Development
DRAWING NUMBER: 1362.201
REV: CF
ISSUED BY: