



Scale 1:1250
1:1250 LOCATION PLAN

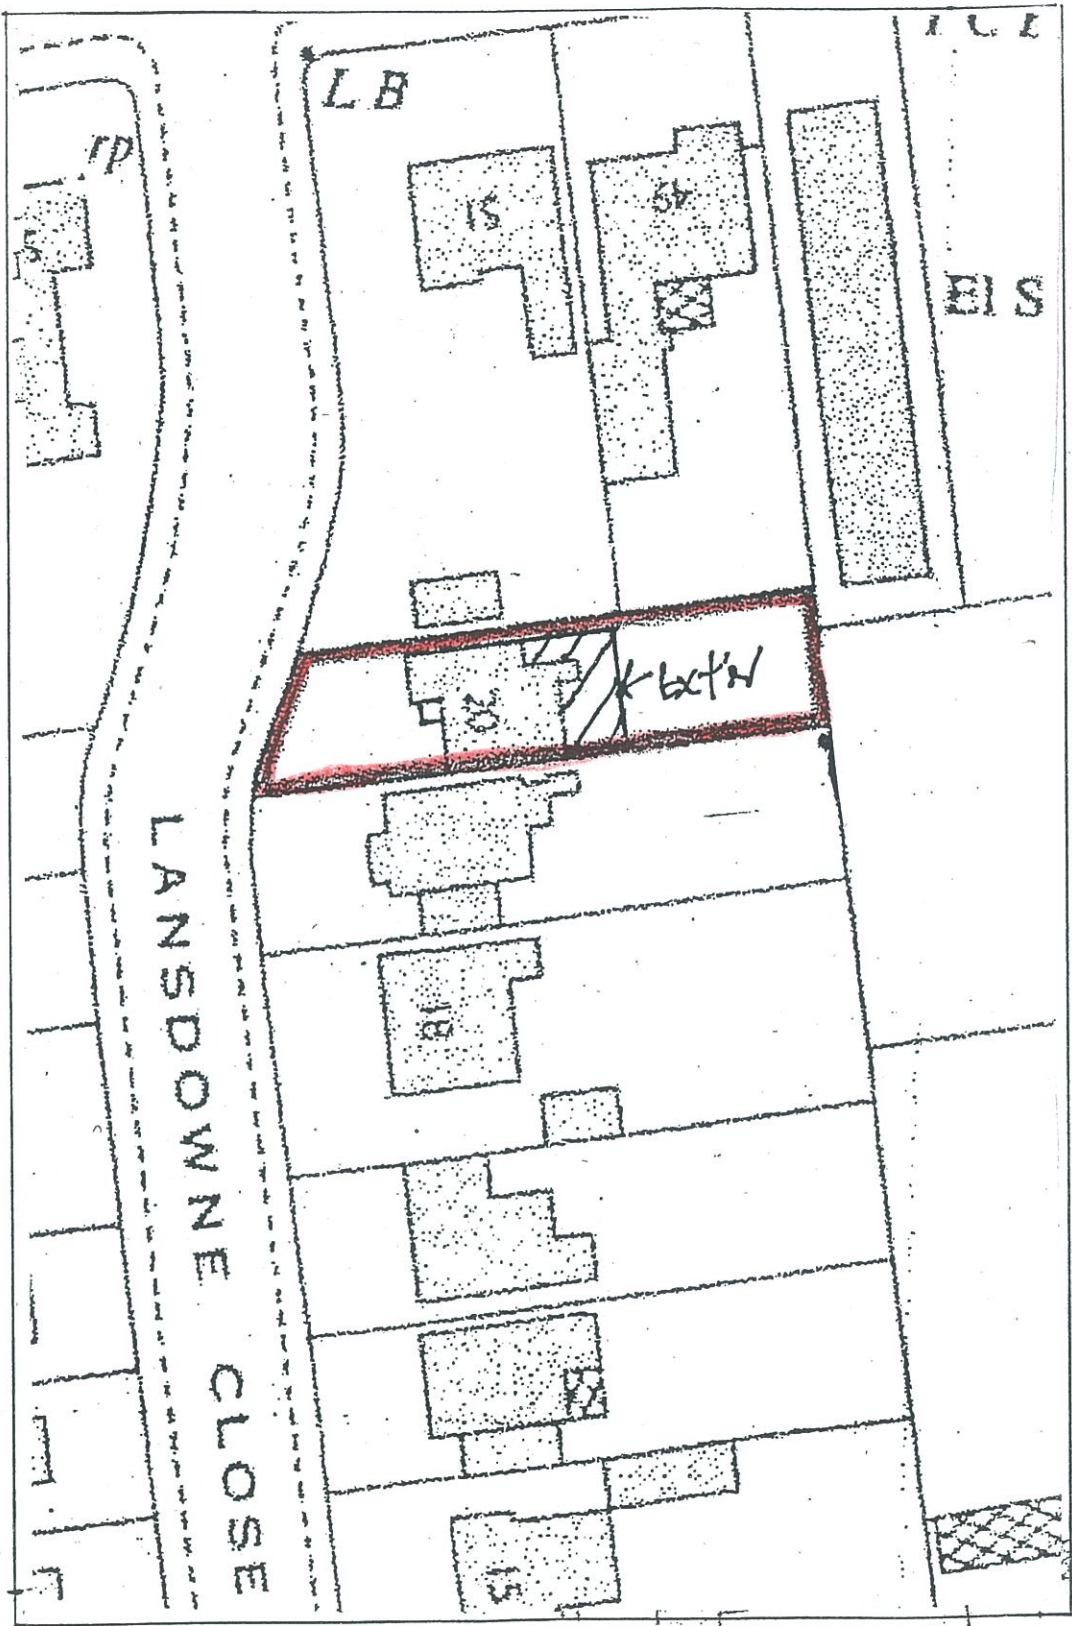

1:500 BLOCK PLAN

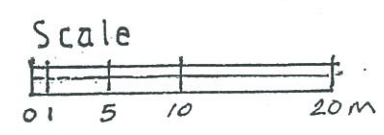

Revisions
Client I. TILLIER
Project Title 20 LANSDOWNE CLOSE
Drawing Title SITE PLANS
Duncan Gayler RIBA Architect 107 Grand Avenue, Worthing BN11 5BE Email: dg@mdg.uk.net Mob: 07783066427 Office: 01903 340817
Scale(s) 1:100 A3
Date _____ Drawn By _____
Drawing Number 236 P3 Revision ABC