
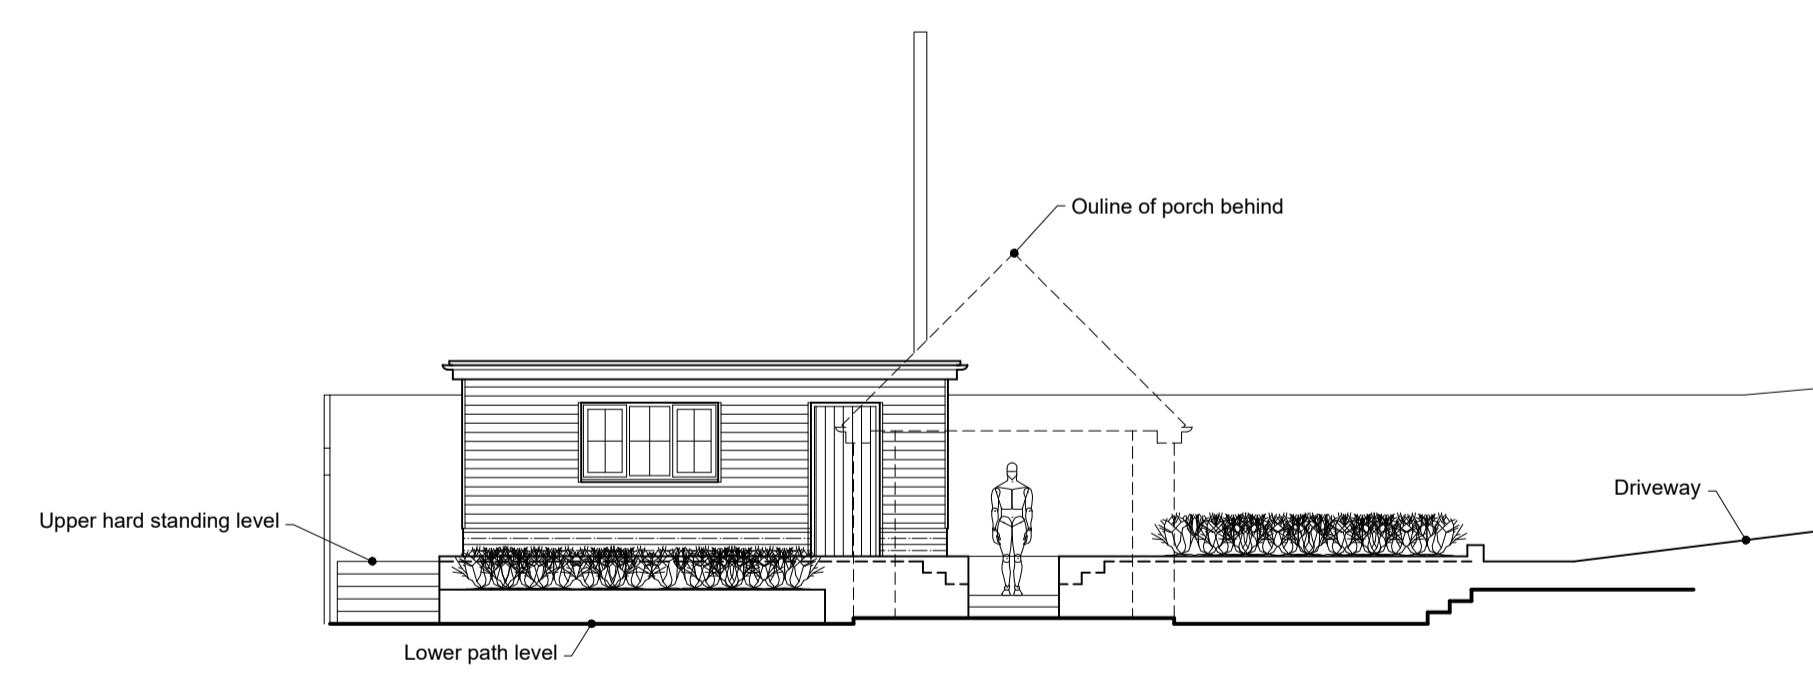
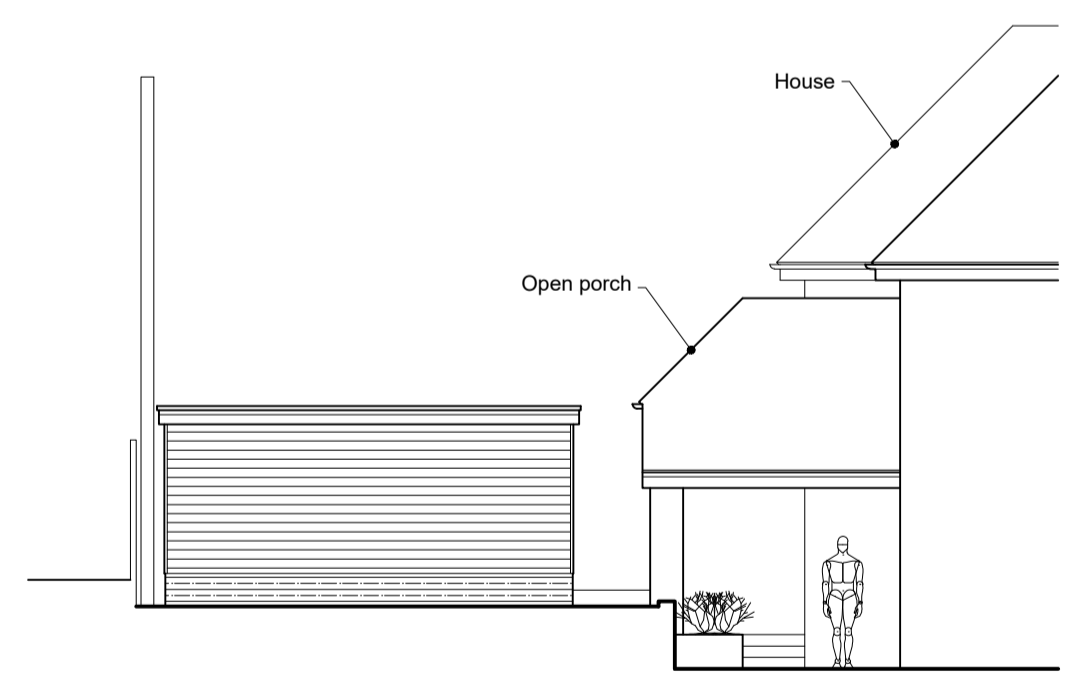
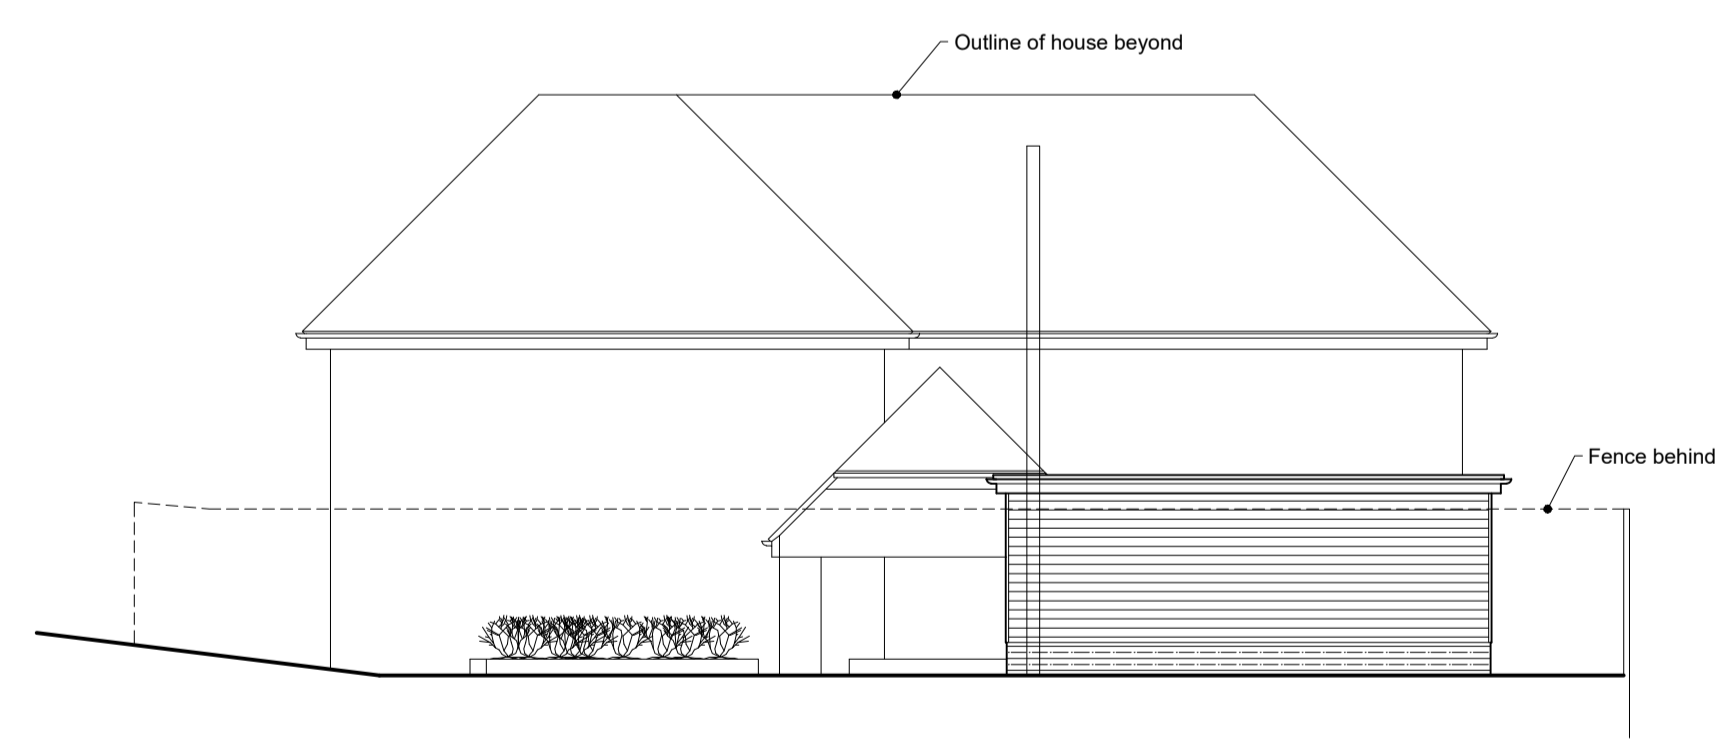
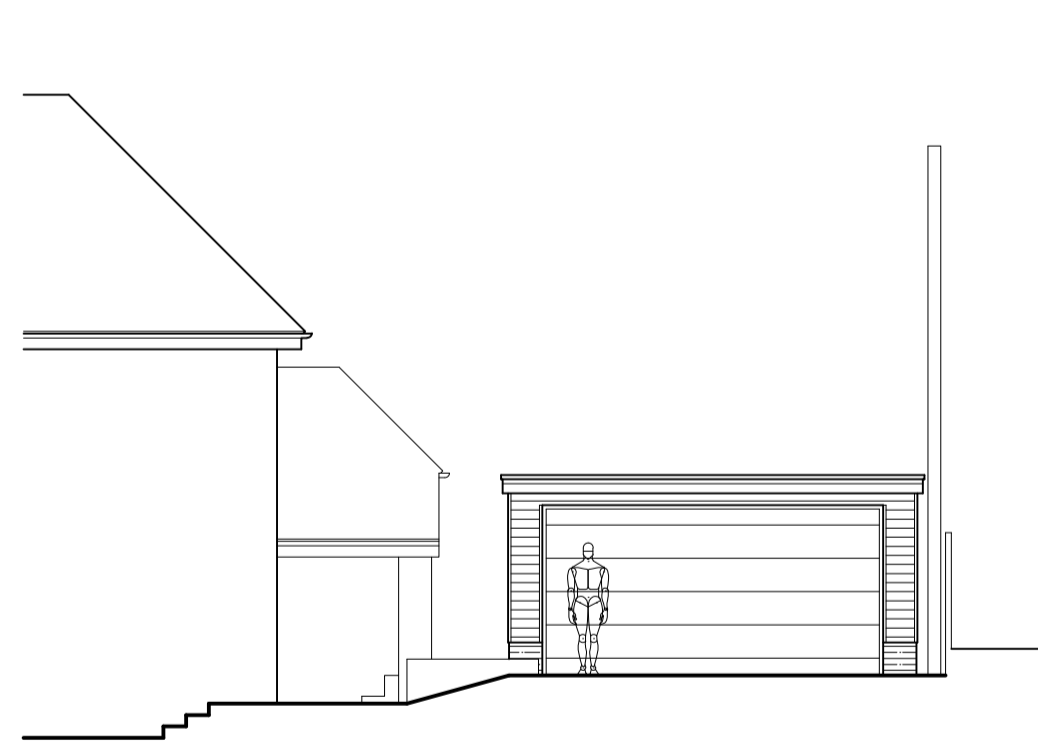
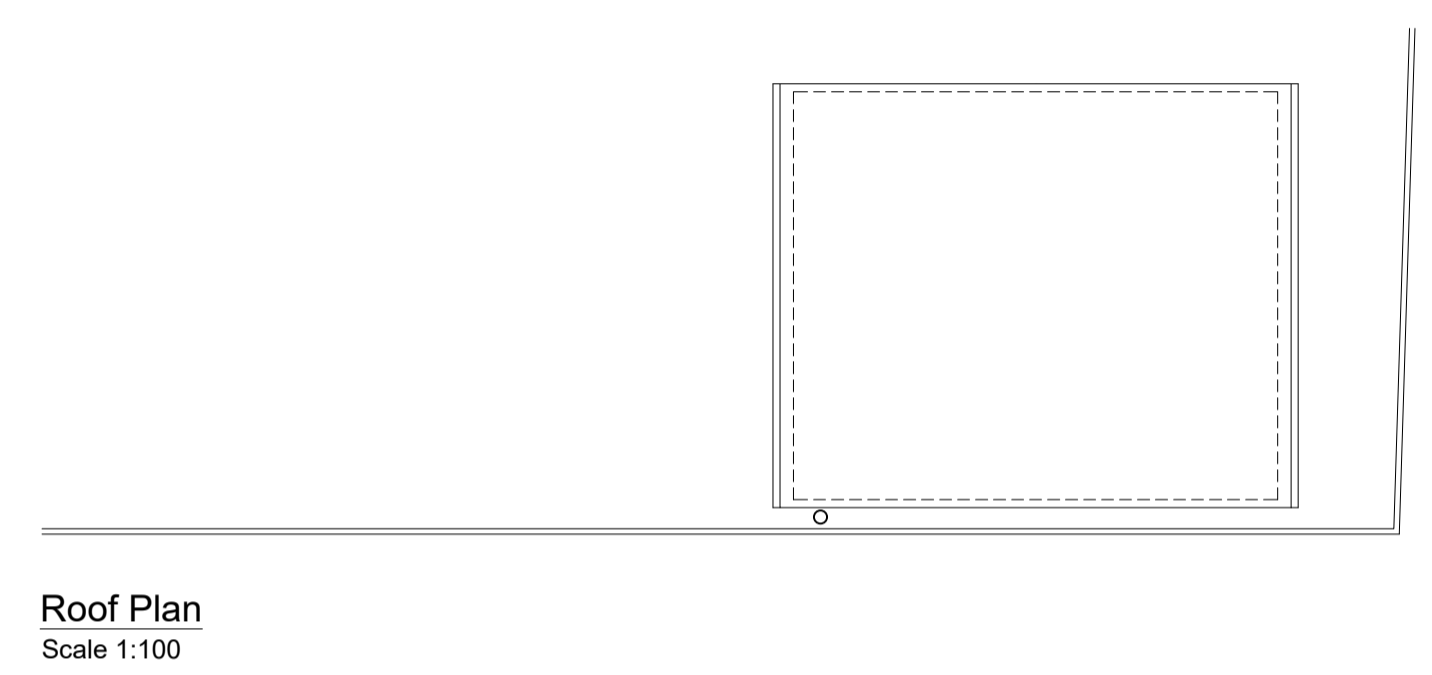


Scale 1:100
 0 1 2 3 4 5 6 7 8 9 10 Metres

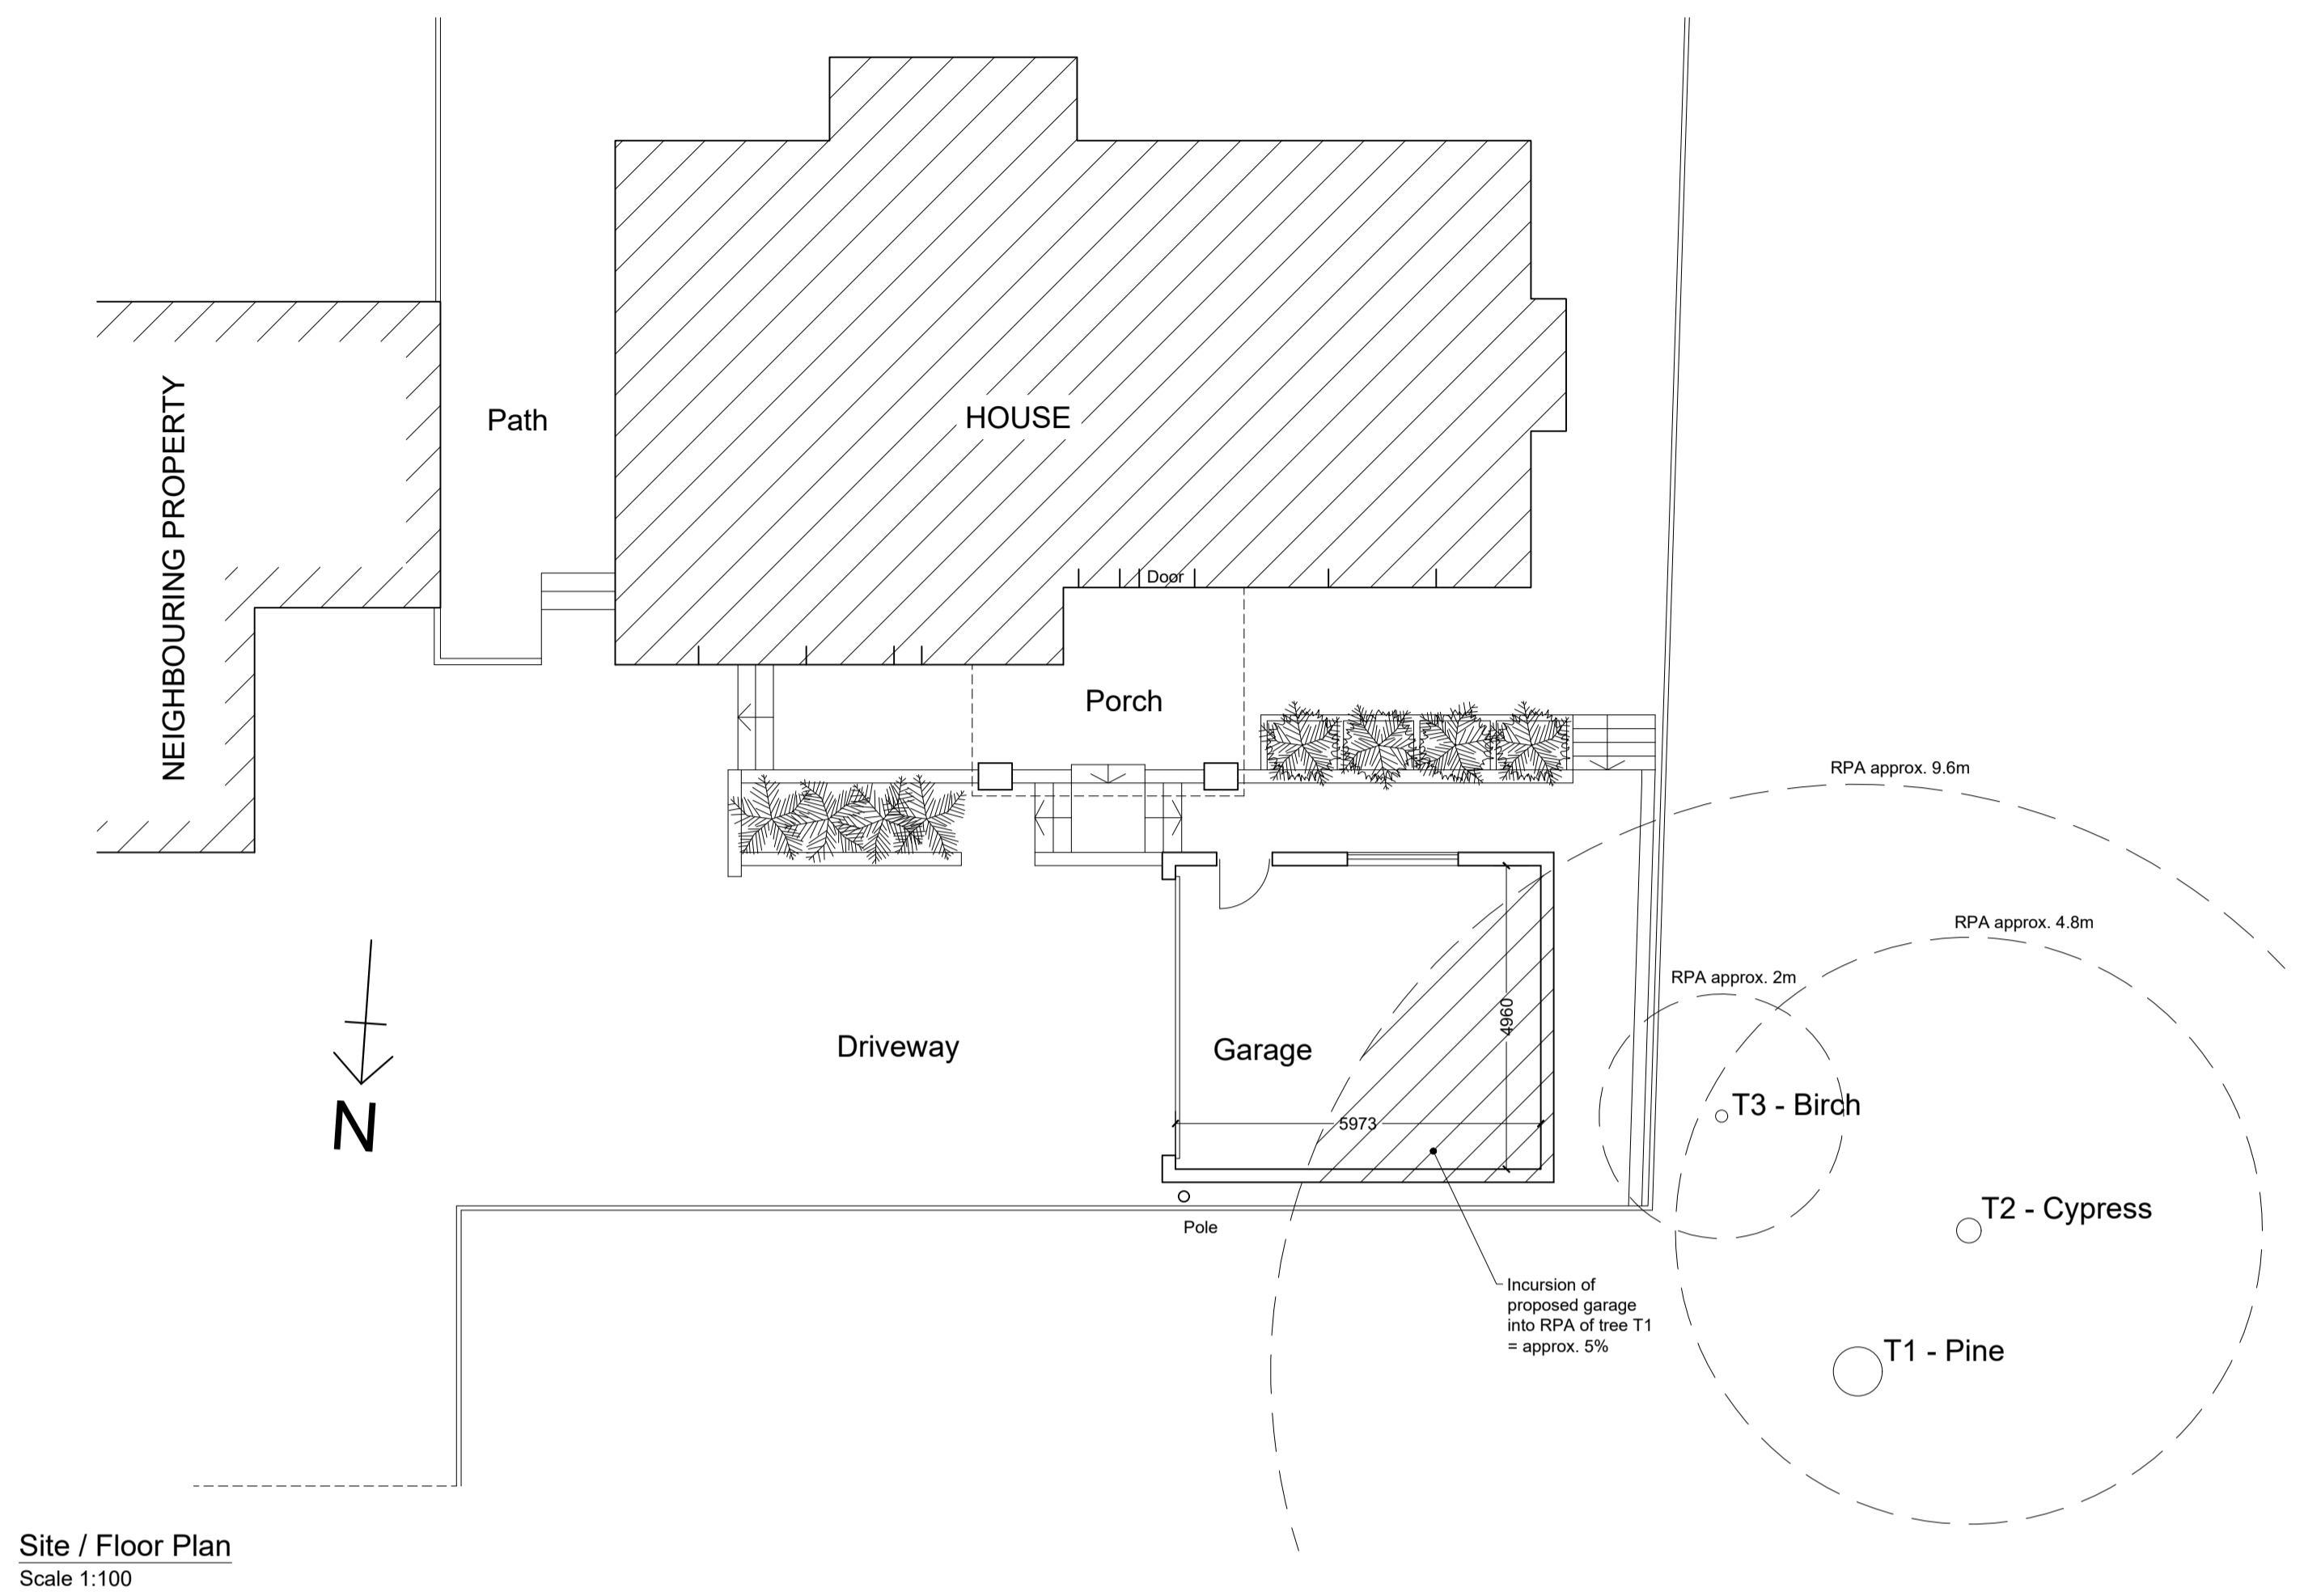

East Elevation
Scale 1:100

North Elevation
Scale 1:100

West Elevation
Scale 1:100

South Elevation
Scale 1:100

Rev:	Description:	Date:
B	Roof plan added.	12.05.26
A	Option 2 selected, tree species added, section removed.	11.05.26

HORIZON DESIGN
 ARCHITECTURAL TECHNOLOGY

Horizon Design Limited
 4 High View
 Worthing BN13 3DQ
 01903 205868
 info@horizon-design.co.uk www.horizon-design.co.uk

Project: Replacement Garage to: Seeden House Furze Road High Salvington Worthing, BN13 3BP	
Drawing title: Proposed Plans & Elevations.	
Scale: 1:100 @ A1	Date: 02.04.26
Client: Mr & Mrs Green	Drawn: KWF
Drawing number: 3253-02	Revision: B