
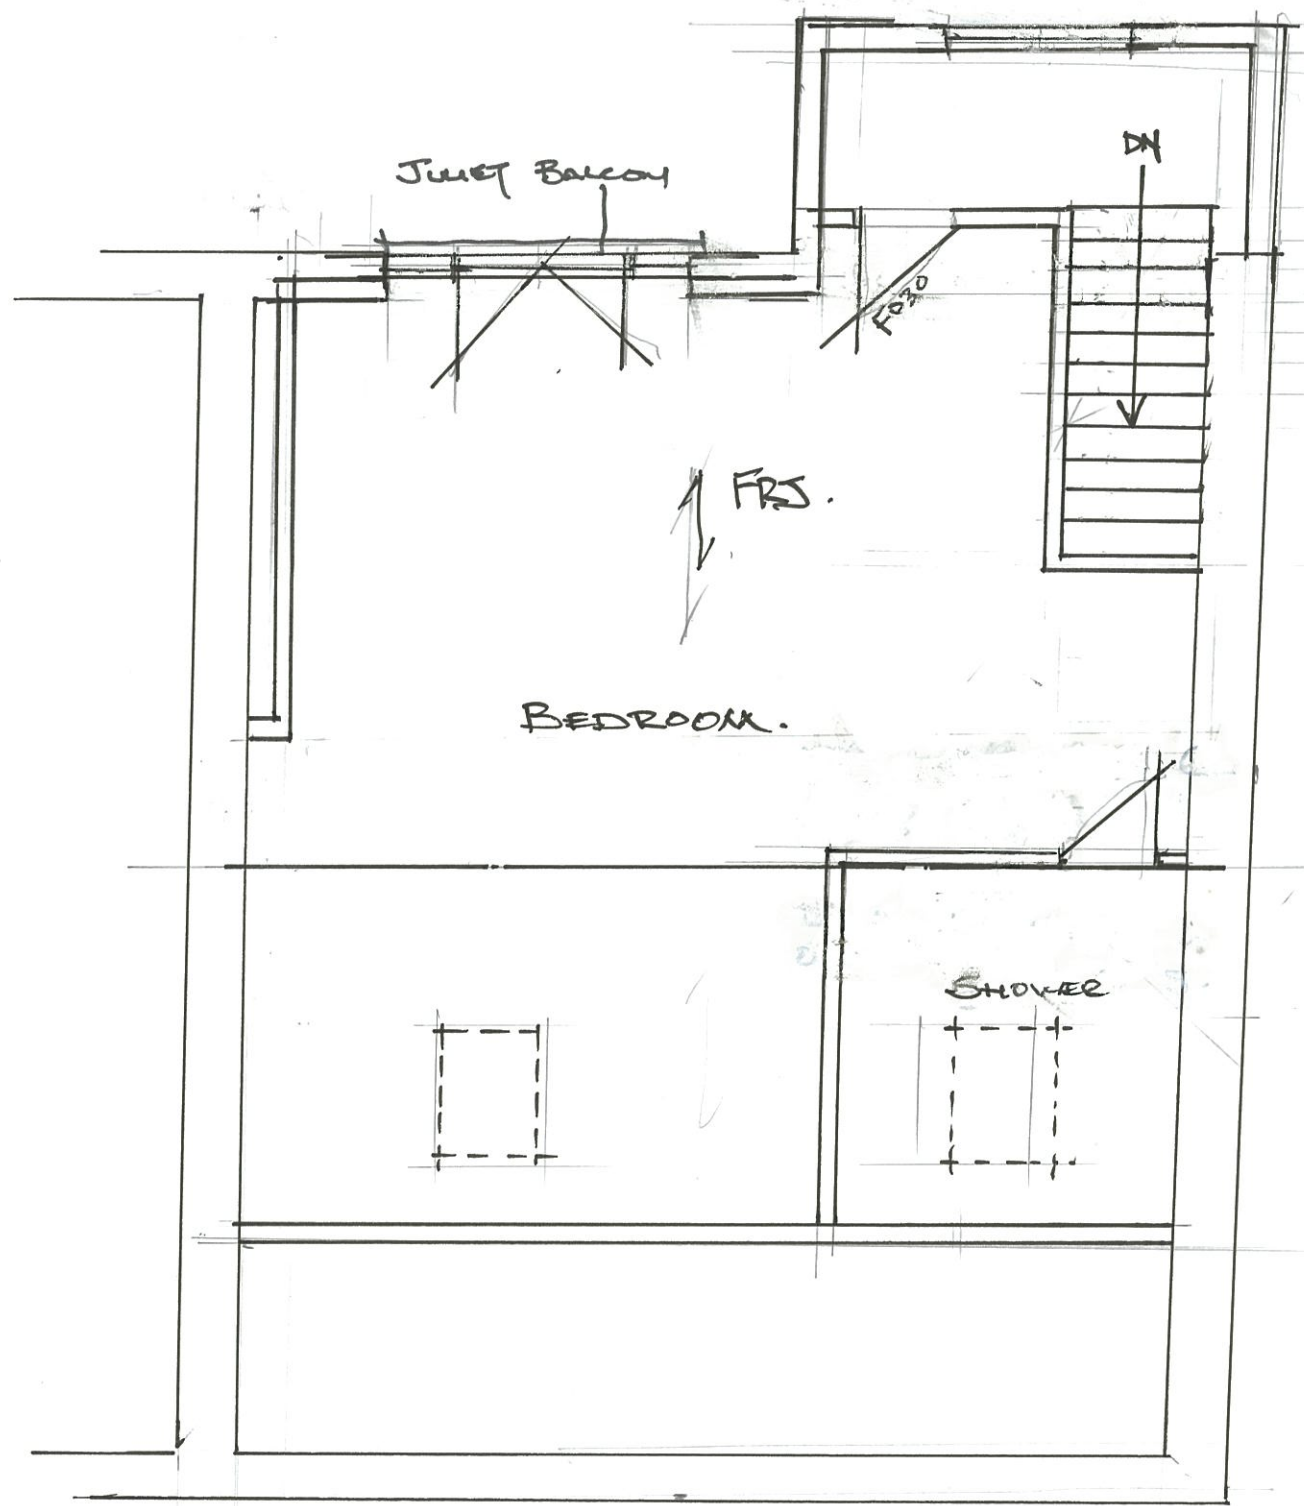


FIRST FLOOR PLAN

[AS PROPOSED]

1:50 @ X3.

 

PROPOSED LOFT PLAN AS PROPOSED.

C. R. BARROW & ASSOCIATES LTD.

TITLE: PROPOSED LOFT CONVERSION.

SCALE: 1:100

DATE: May 25'

DRWN BY: C.R.B.

REV:

55A KING EDWARD, AVENUE, WORTHING, BN14 8DB.