


FIRST FLOOR PLAN

AS EXISTING.
1:50 @
A3.

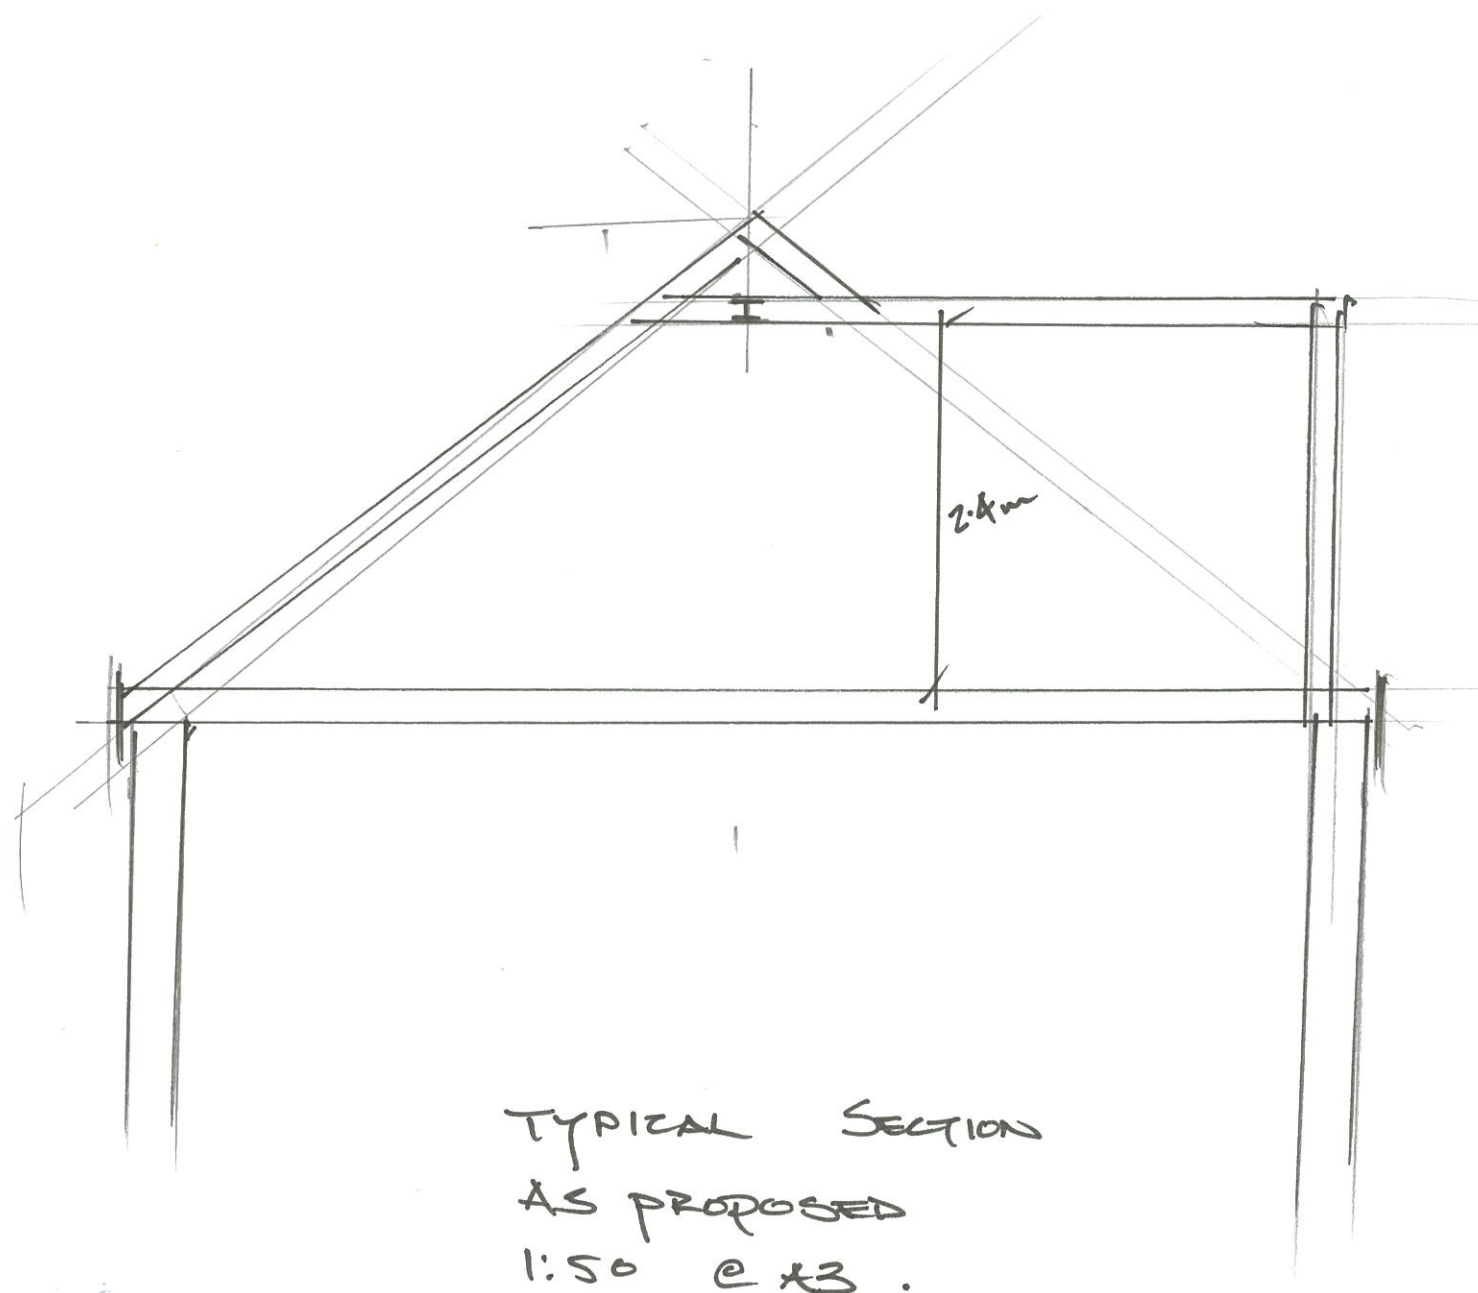

TYPICAL SECTION
AS PROPOSED
1:50 @ A3.

55A KING EDWARD, AVENUE WORTHING, BN14 8DB.

C. R. BARROW & ASSOCIATES LTD.	
TITLE: Proposed Loft Conversion.	
SCALE: 1:100	DATE: May 25'
DRWN BY: C.R.B.	REV: