


1:50 0 1 2 3 4 5 6 7 8 9 10m

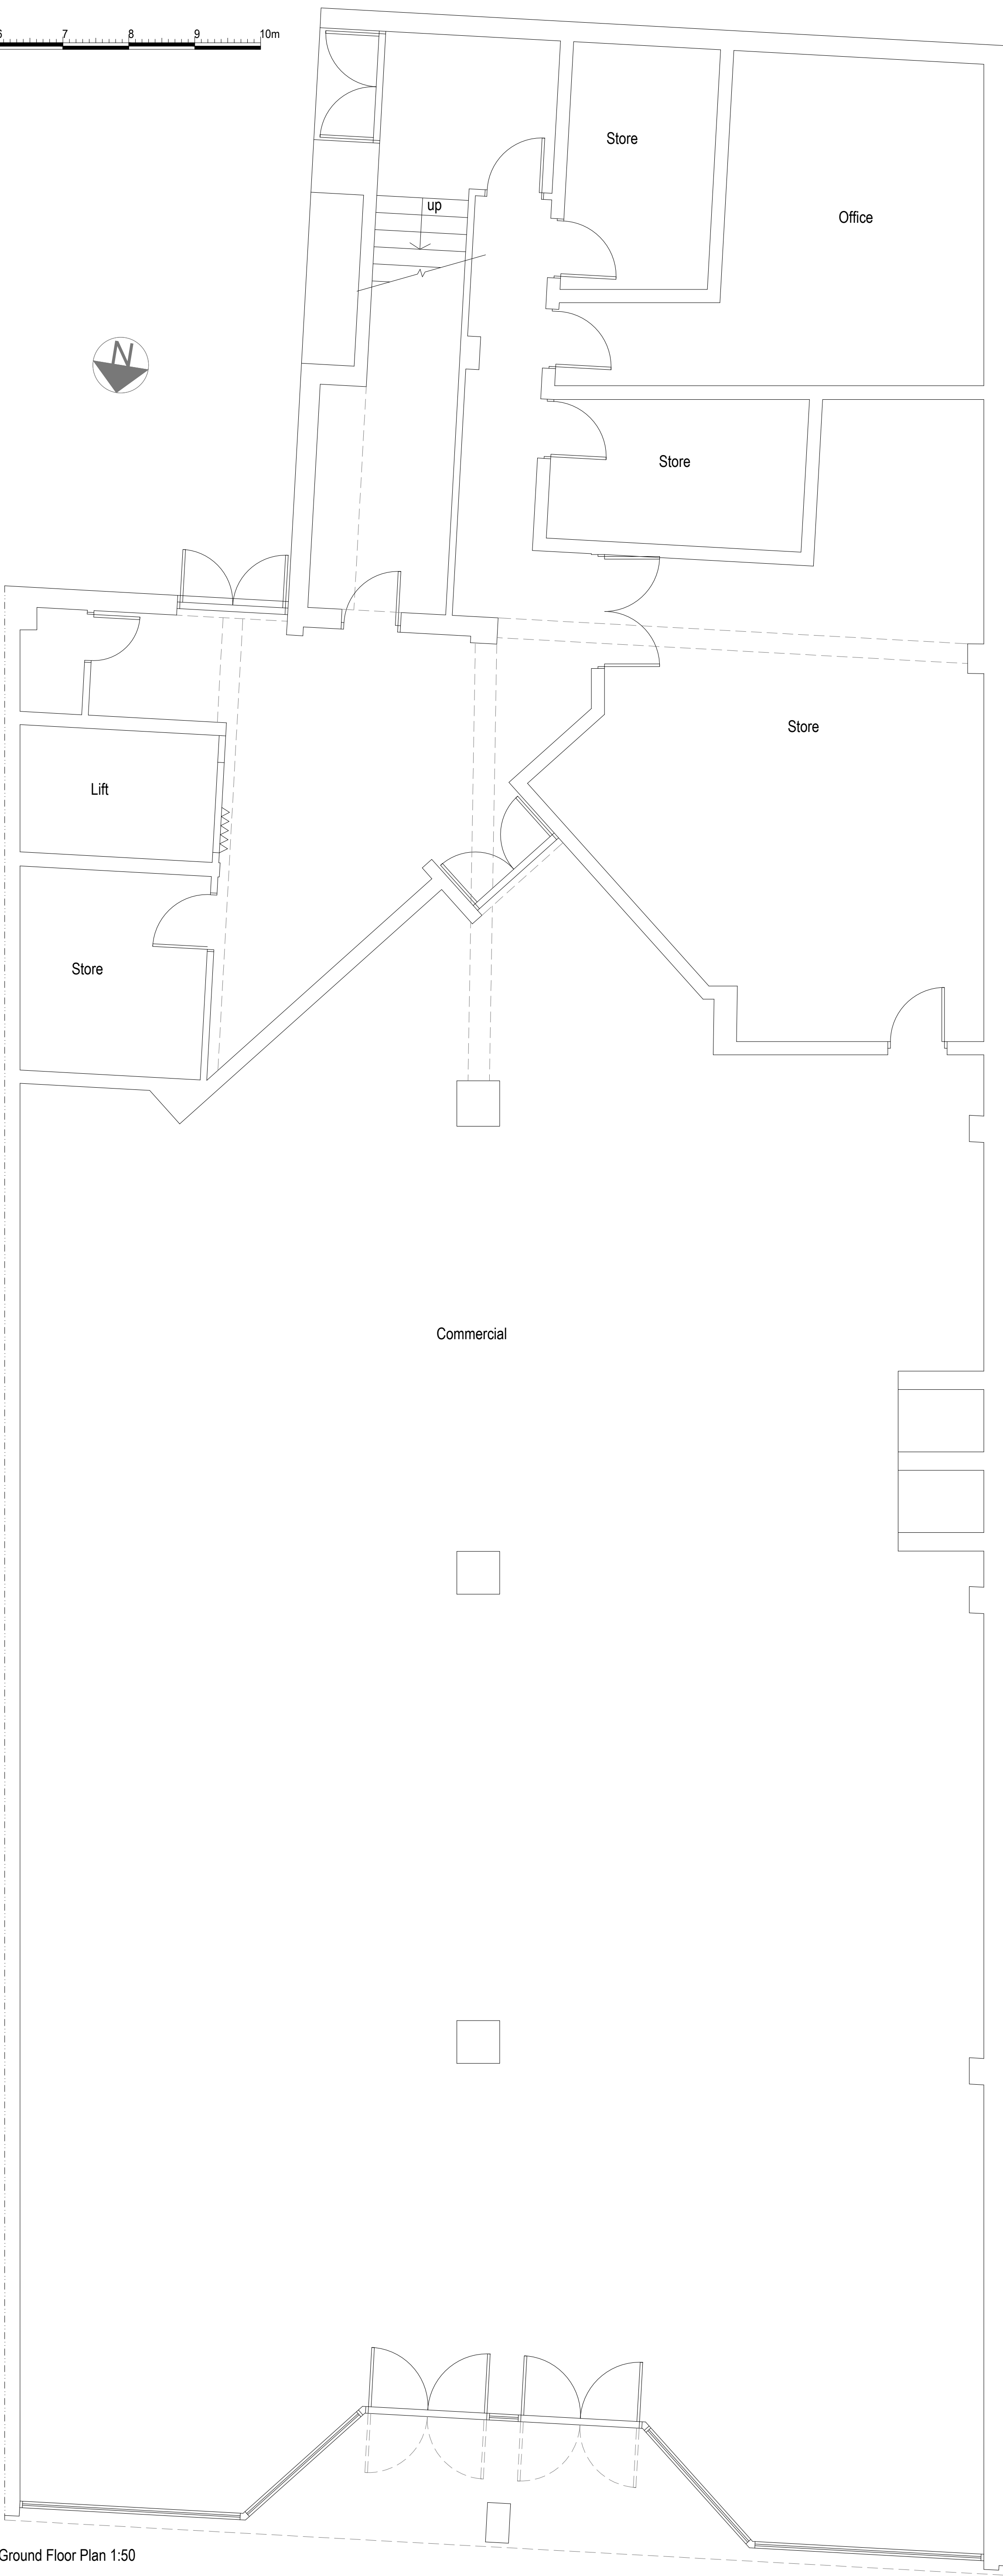

Existing Ground Floor Plan 1:50

amendments	
bpm Architectural Services Ltd.	
client	Moretons Investments Ltd
project	97-99 Montague Street Worthing BN11 3BN
project ref:	3110 Drawing No. 01
drawing title	Existing Ground Floor Plan
drawn by	AW
date	Aug 25 scale 1:50 @ A1
www.bpmnet.co.uk info@bpmnet.co.uk	
Check all dimensions on site All goods materials workmanship to conform with current building regs before all work is commenced BSS and COP's	