

Flat Roof


up

Lift

Toilets

Store


Existing First Floor Plan 1:50

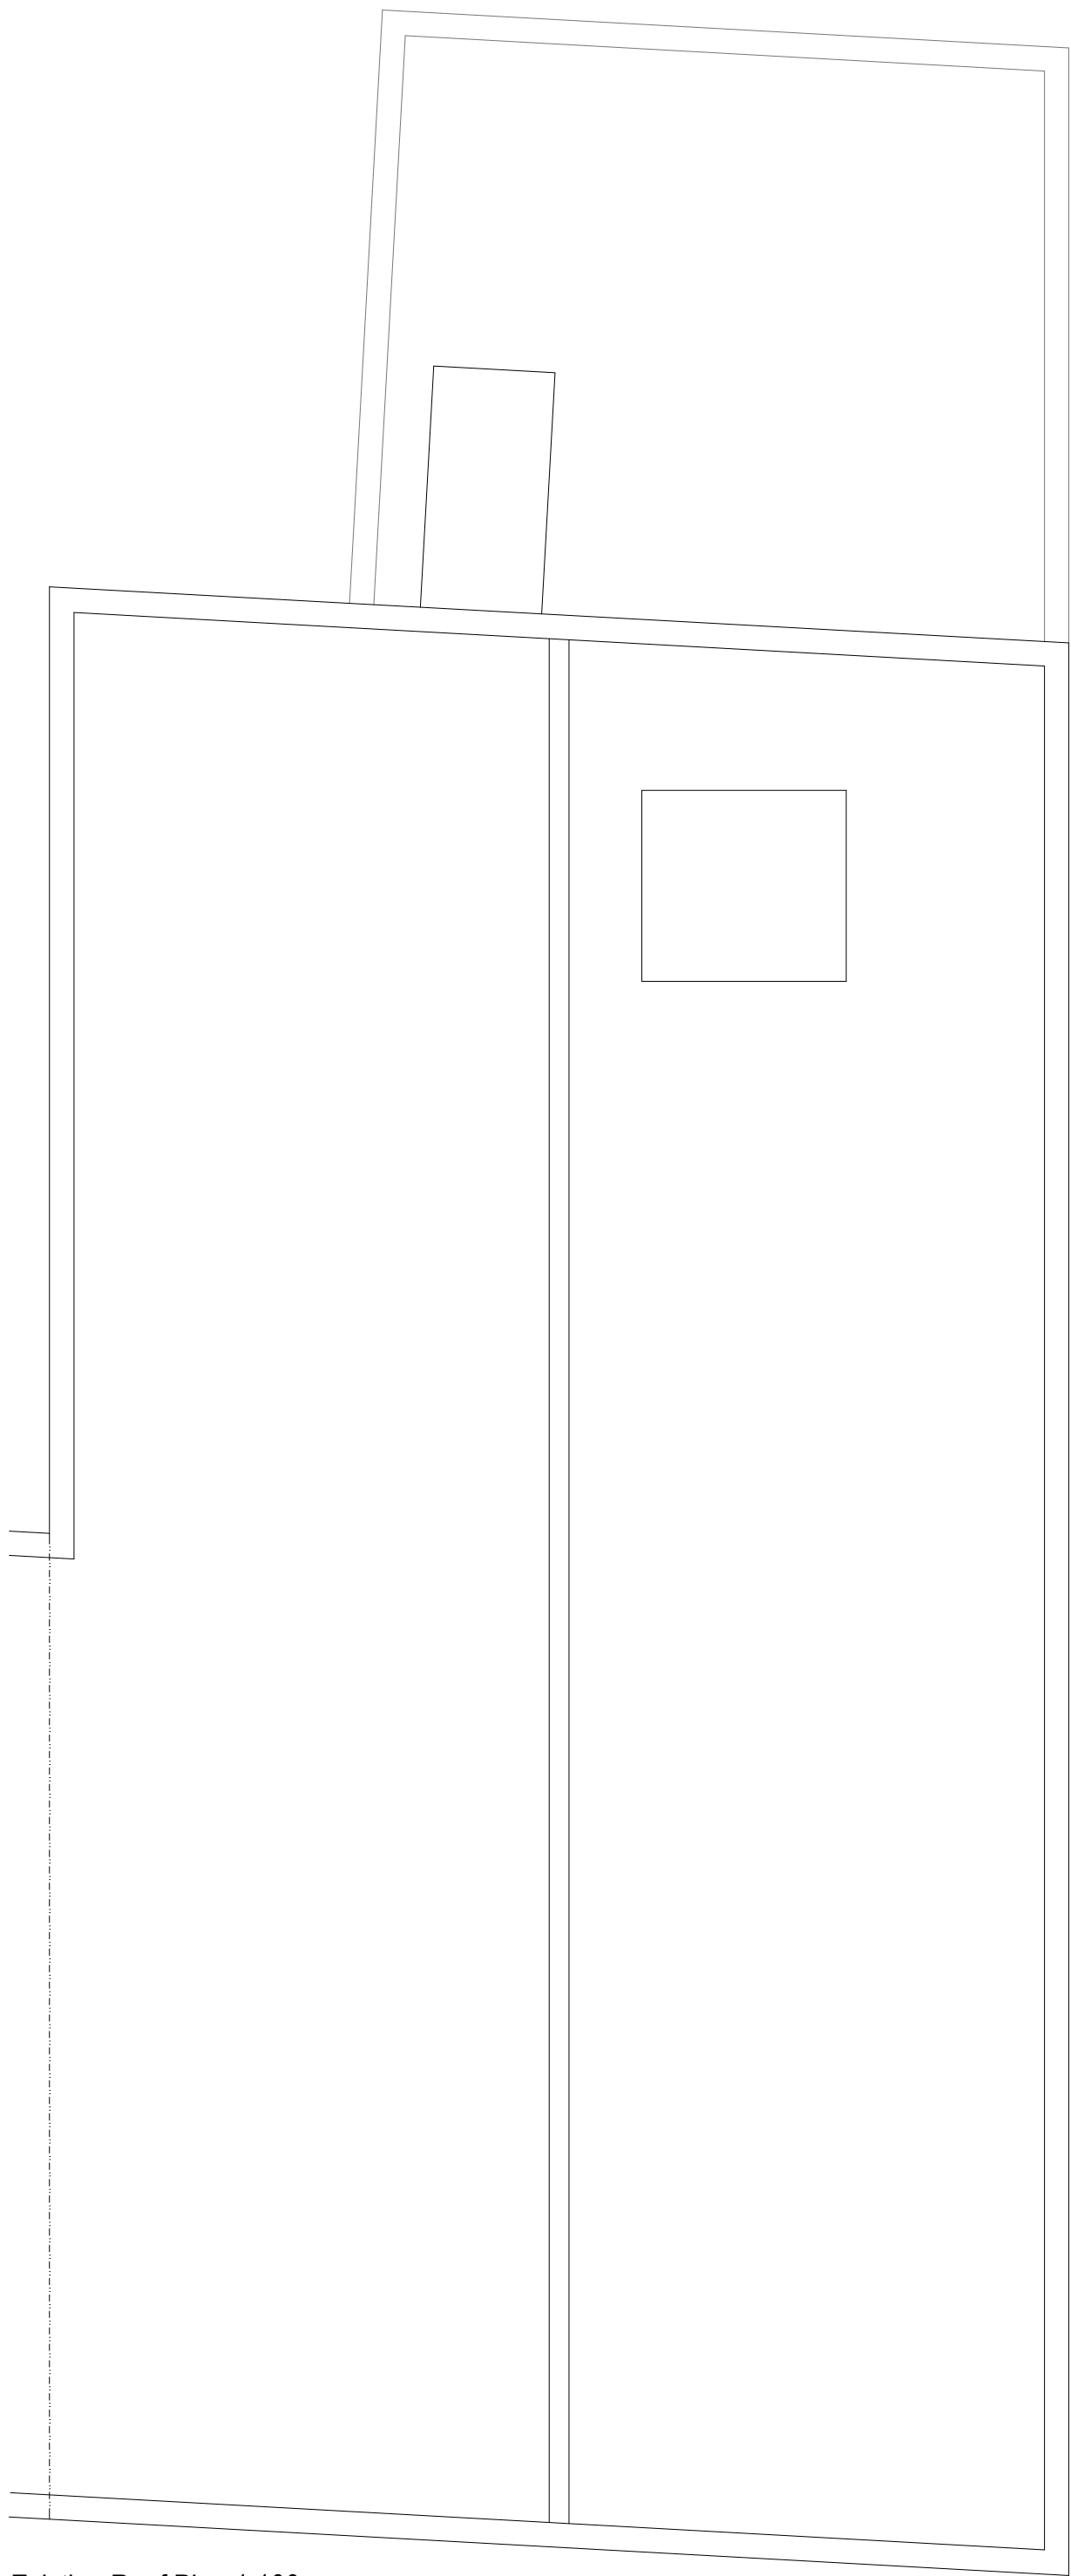

Existing Roof Plan 1:100



Location plan 1:1250

 

amendments	
bpm Architectural Services Ltd.	
client	Moretons Investments Ltd
project	97-99 Montague Street Worthing BN11 3BN
project ref.	3110 Drawing No. 02
drawing title	Existing First Floor and Roof Plan
drawn by	AW
date	Aug 25 scale 1:50/100 @ A1
www.bpmnet.co.uk info@bpmnet.co.uk	
Check all dimensions on site All goods materials workmanship to conform with current building regs before all work is commenced BSS and COP's	