




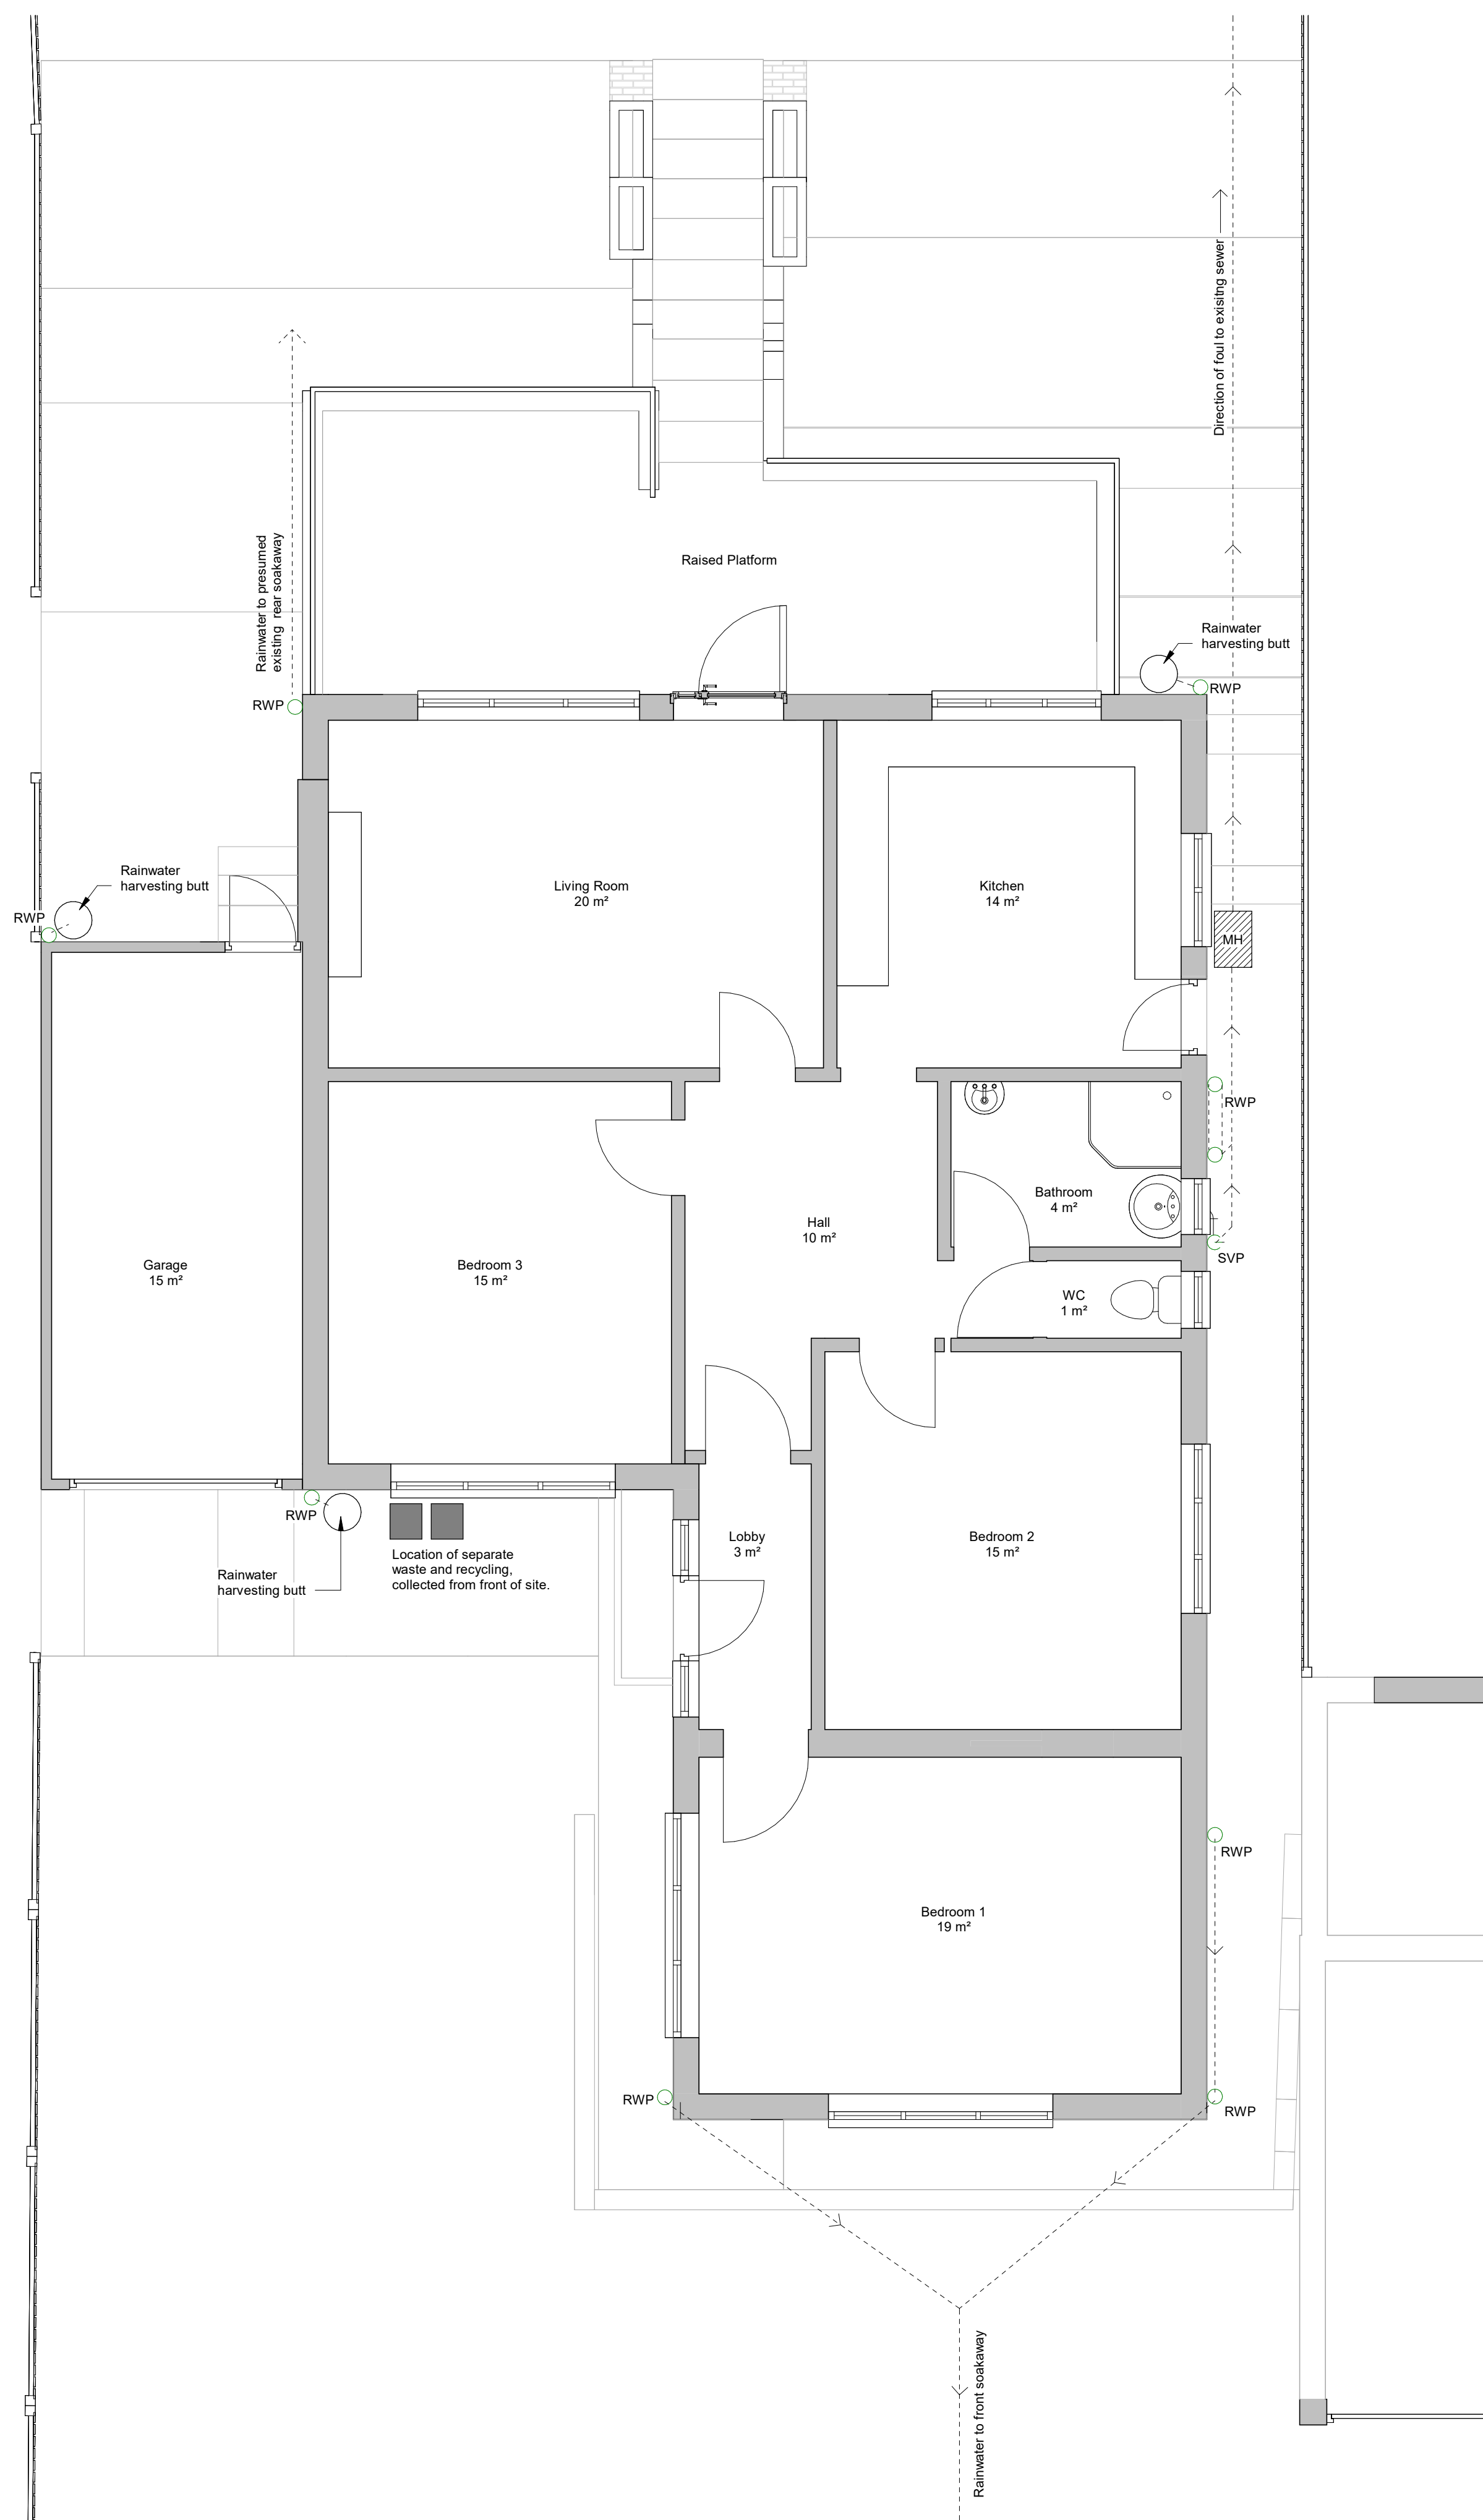

1 Existing Ground FFL
1 : 50

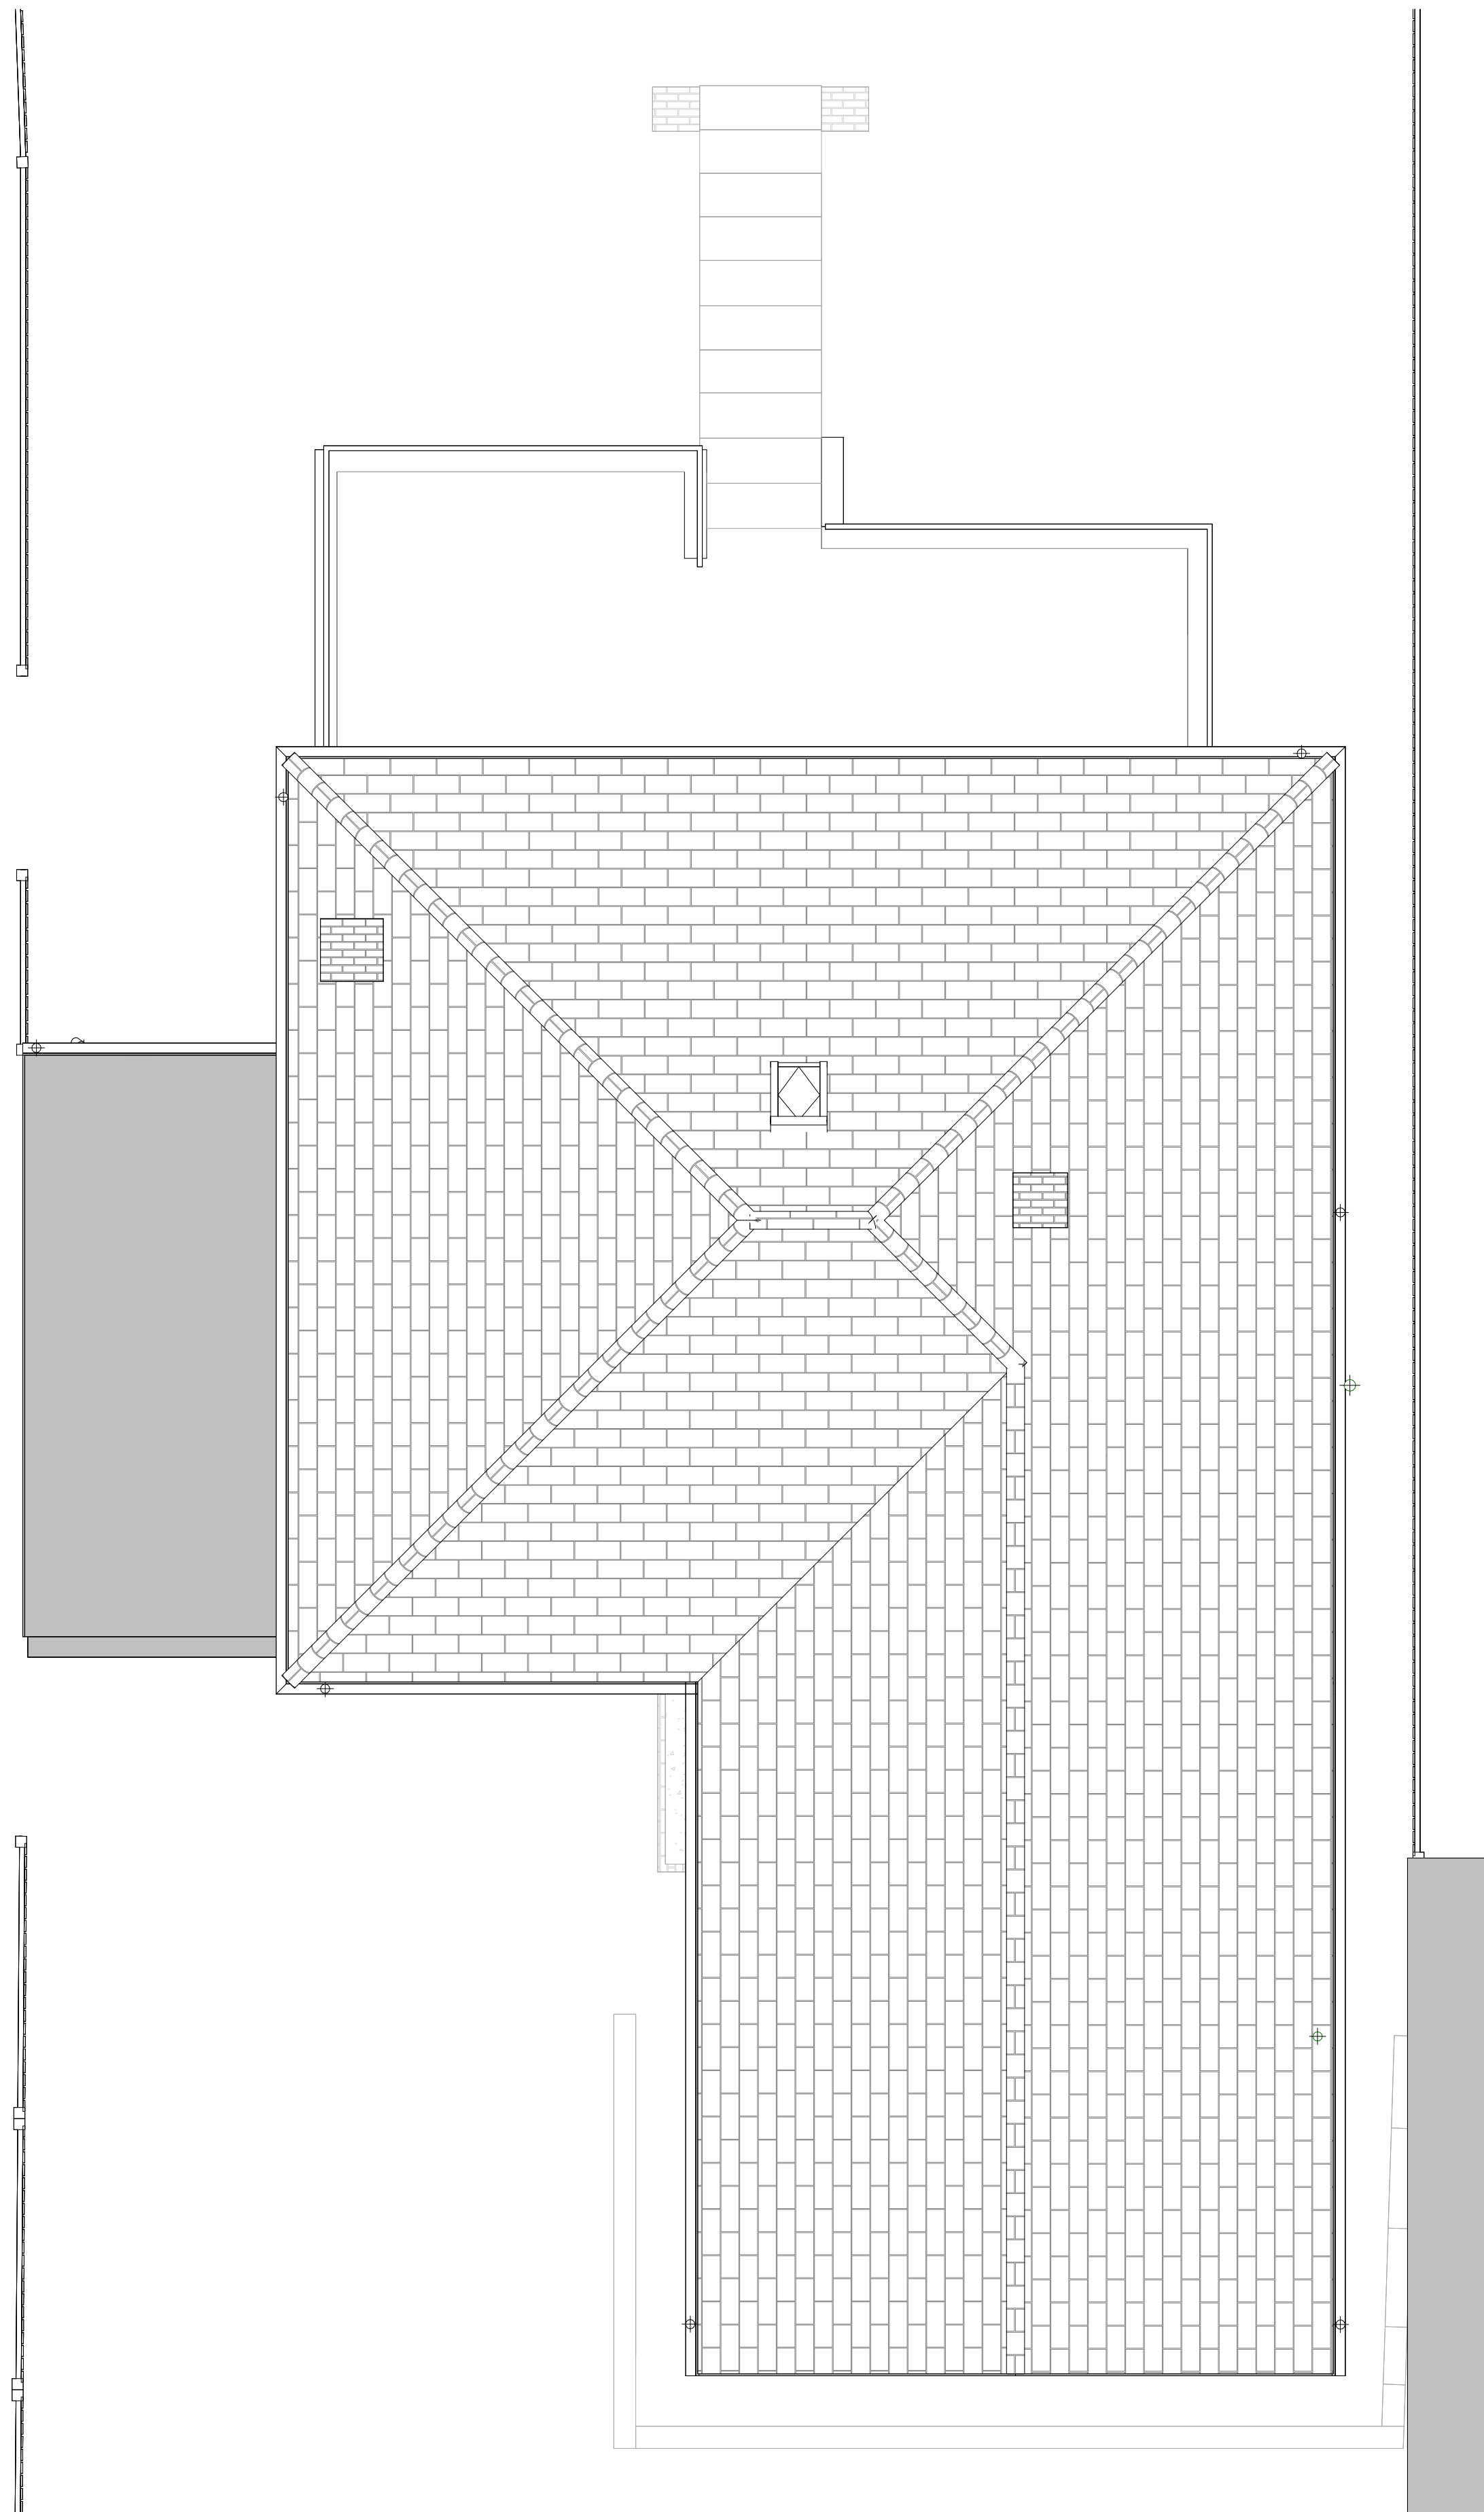

2 Existing Roof Plan
1 : 50

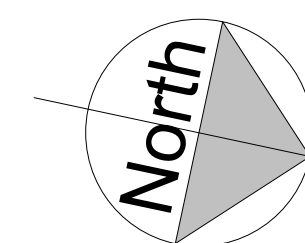

Rev	Date	Revision Details	Dr	Ch
-----	------	------------------	----	----

Client
Mr. Jock Andrews

Job Title
26 The Heights, Findon Valley, Worthing

Drawing Title
Existing Floorplans

Scale
1:50 @ A1 / 1:100 @ A3

metres 1 2 3 4 5

Project Drawing No Rev

0057 0100

Drawn Checked Date

AM AM 17.12.2025

Status

PLANNING