


**1 Existing Site Plan**  
1 : 100

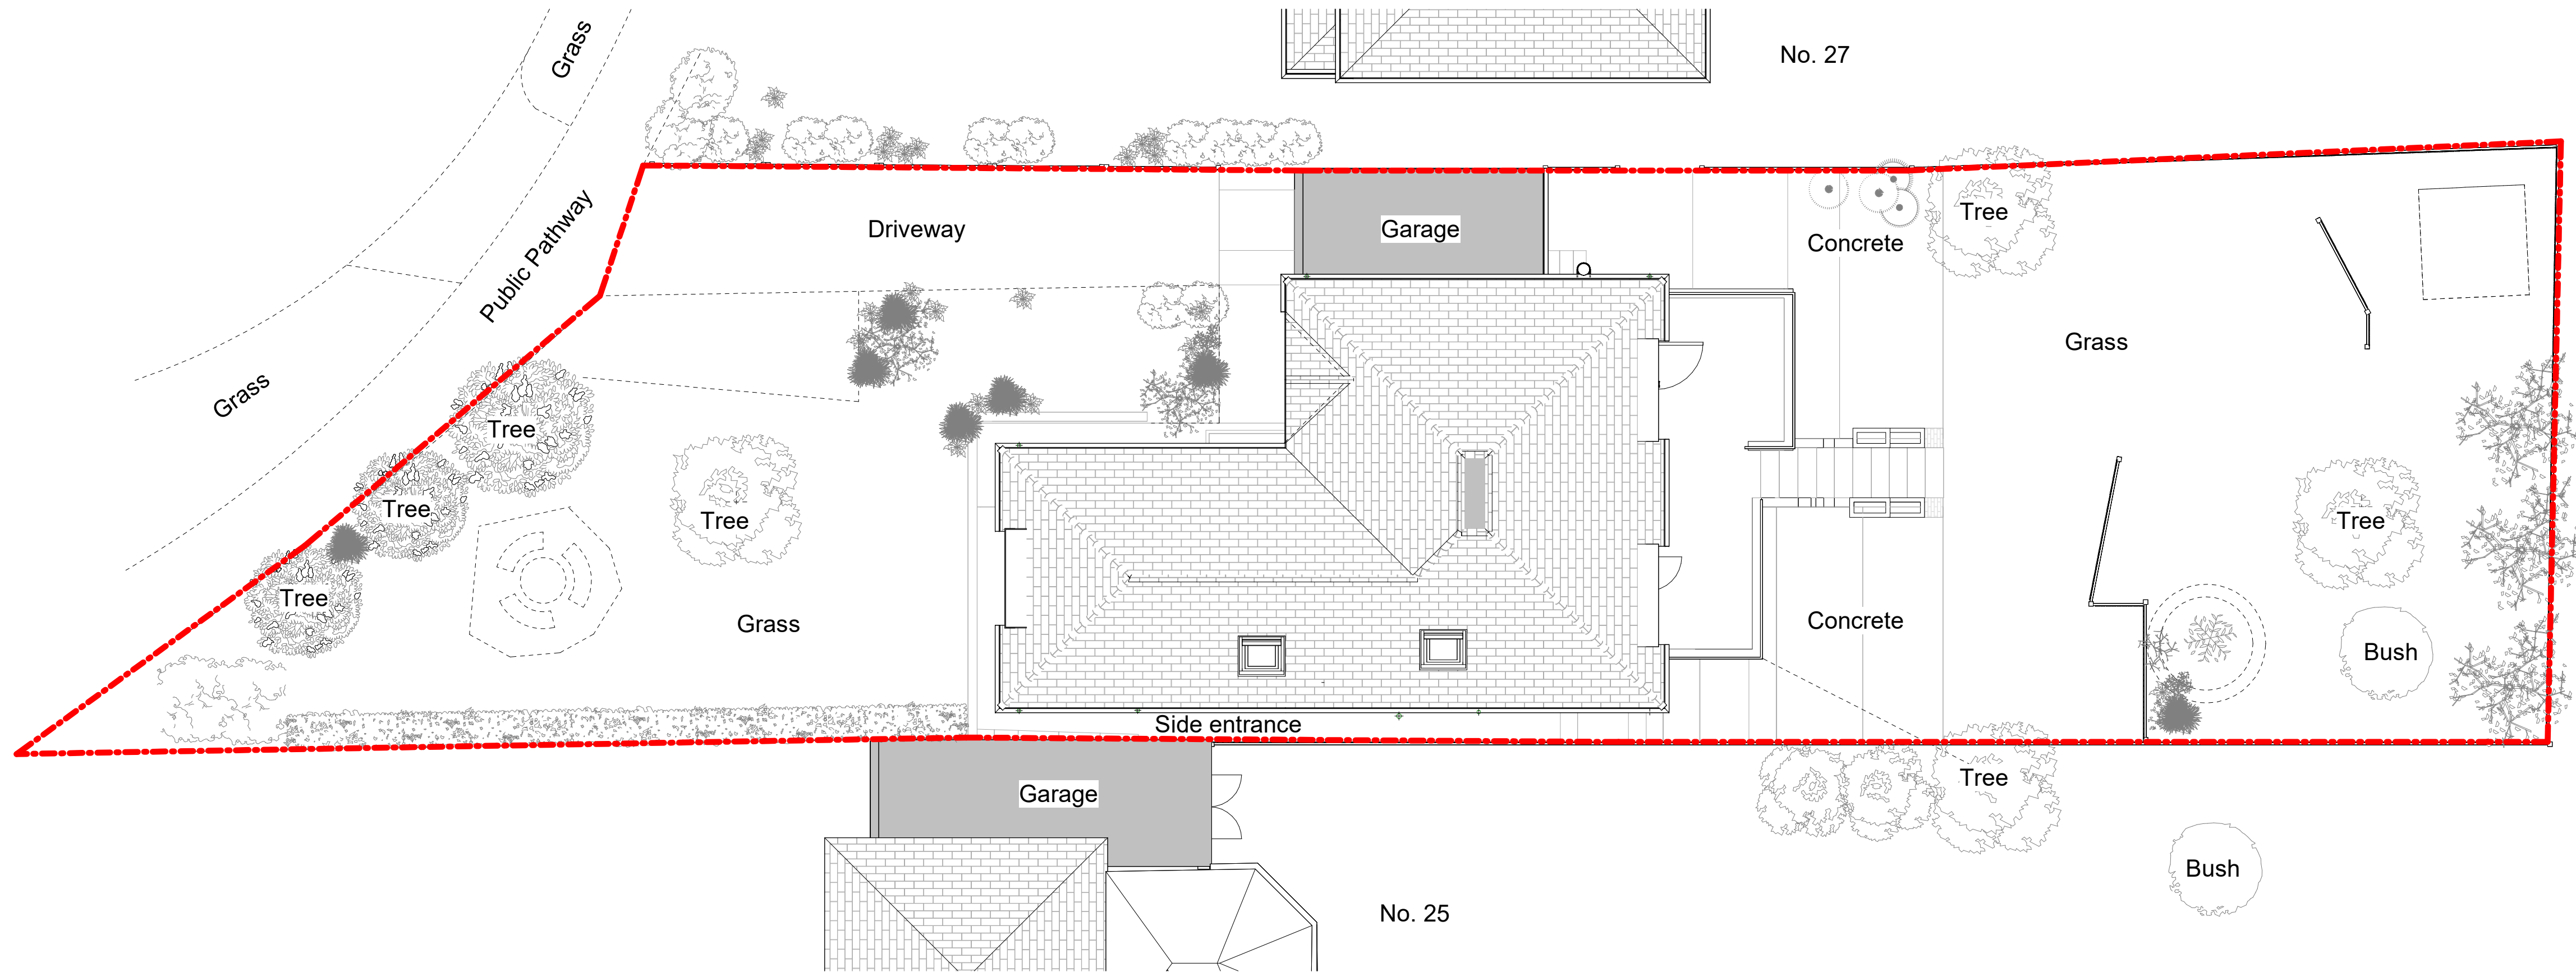

**2 Proposed Site Plan**  
1 : 100

Rev	Date	Revision Details	Dr	Ch
-----	------	------------------	----	----

Client  
Mr. Jock Andrews

Job Title  
26 The Heights, Findon Valley, Worthing

Drawing Title  
Proposed Roof/Site Plan

Scale  
1:100 @ A1 / 1:200 @ A3

metres 2 4 6 8 10


Project Drawing No Rev

0057 0102

Drawn Checked Date

AM AM 17.12.2025

Status

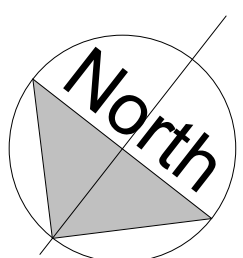

PLANNING