




1 Proposed North Elevation
1 : 50



2 Proposed South Elevation
1 : 50

B 02.01.26 View Titles revised
A 17.12.25 Full Planning Issue

Rev Date Revision Details Dr Ch

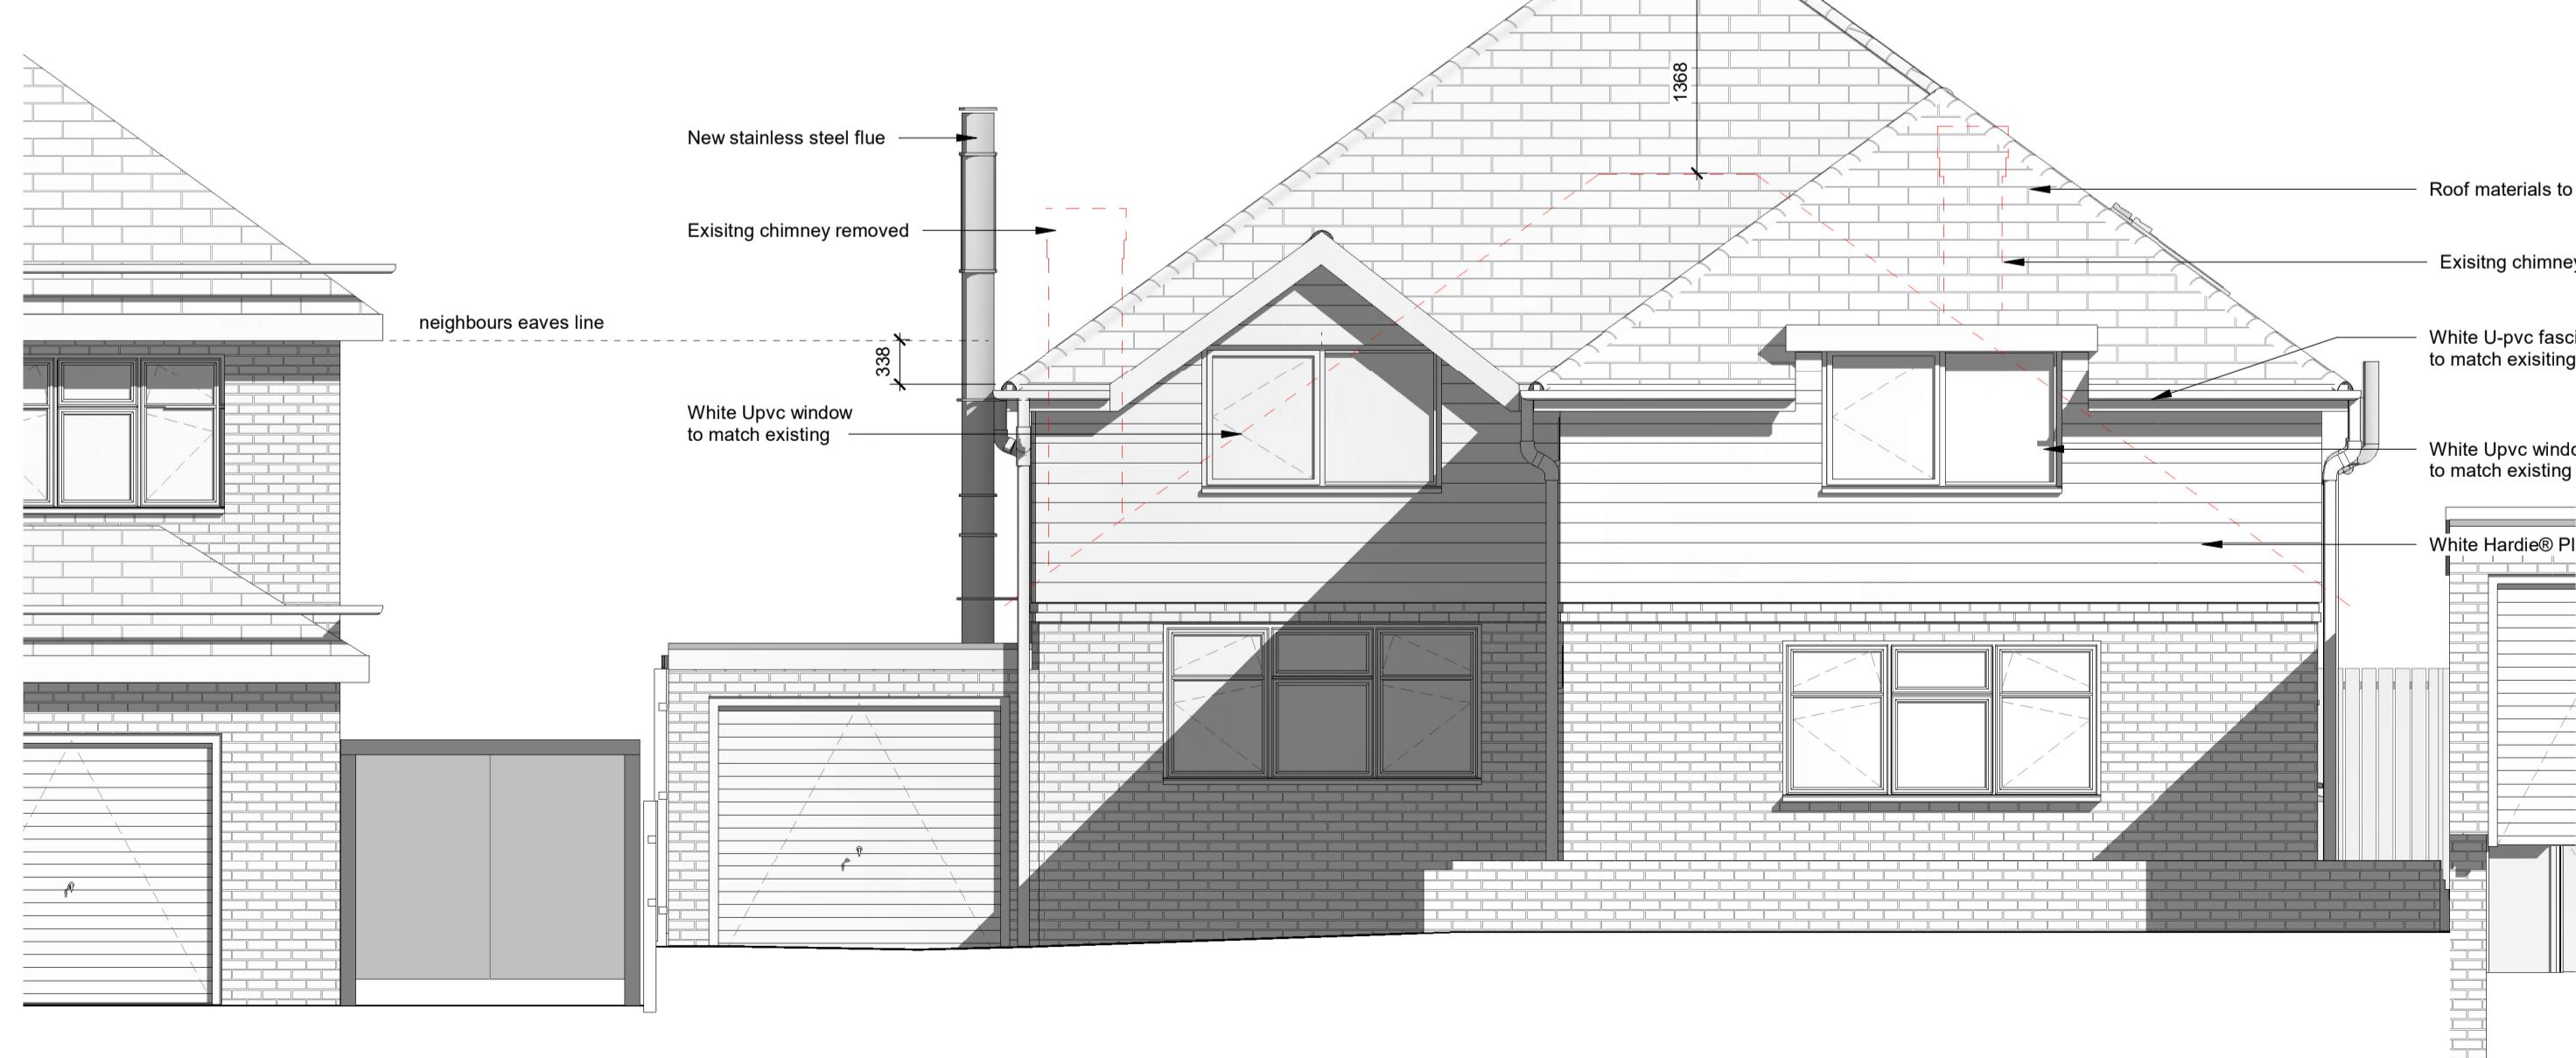

3 Proposed East Elevation
1 : 50



4 Proposed West Elevation
1 : 50

Client
Mr. Jock Andrews

Job Title
26 The Heights, Findon Valley, Worthing

Drawing Title
04 - Proposed Elevations

Scale
1:50 @ A1 / 1:100 @ A3

metres 1 2 3 4 5

Project Drawing No Rev

0057 GA 0401 B

Drawn Checked Date

AM AM 17.12.2025

Status

PLANNING

CAD Plot Date: 02/01/2026 16:14:19